


S.W. 1/4 OF N.E. 1/4
SECTION 3, T.5N., R.1W., S.L.B.&M.
 TAXING UNIT 25
 IN OGDEN CITY
 SCALE: 1"=100'

PREFIX: 05-004

4

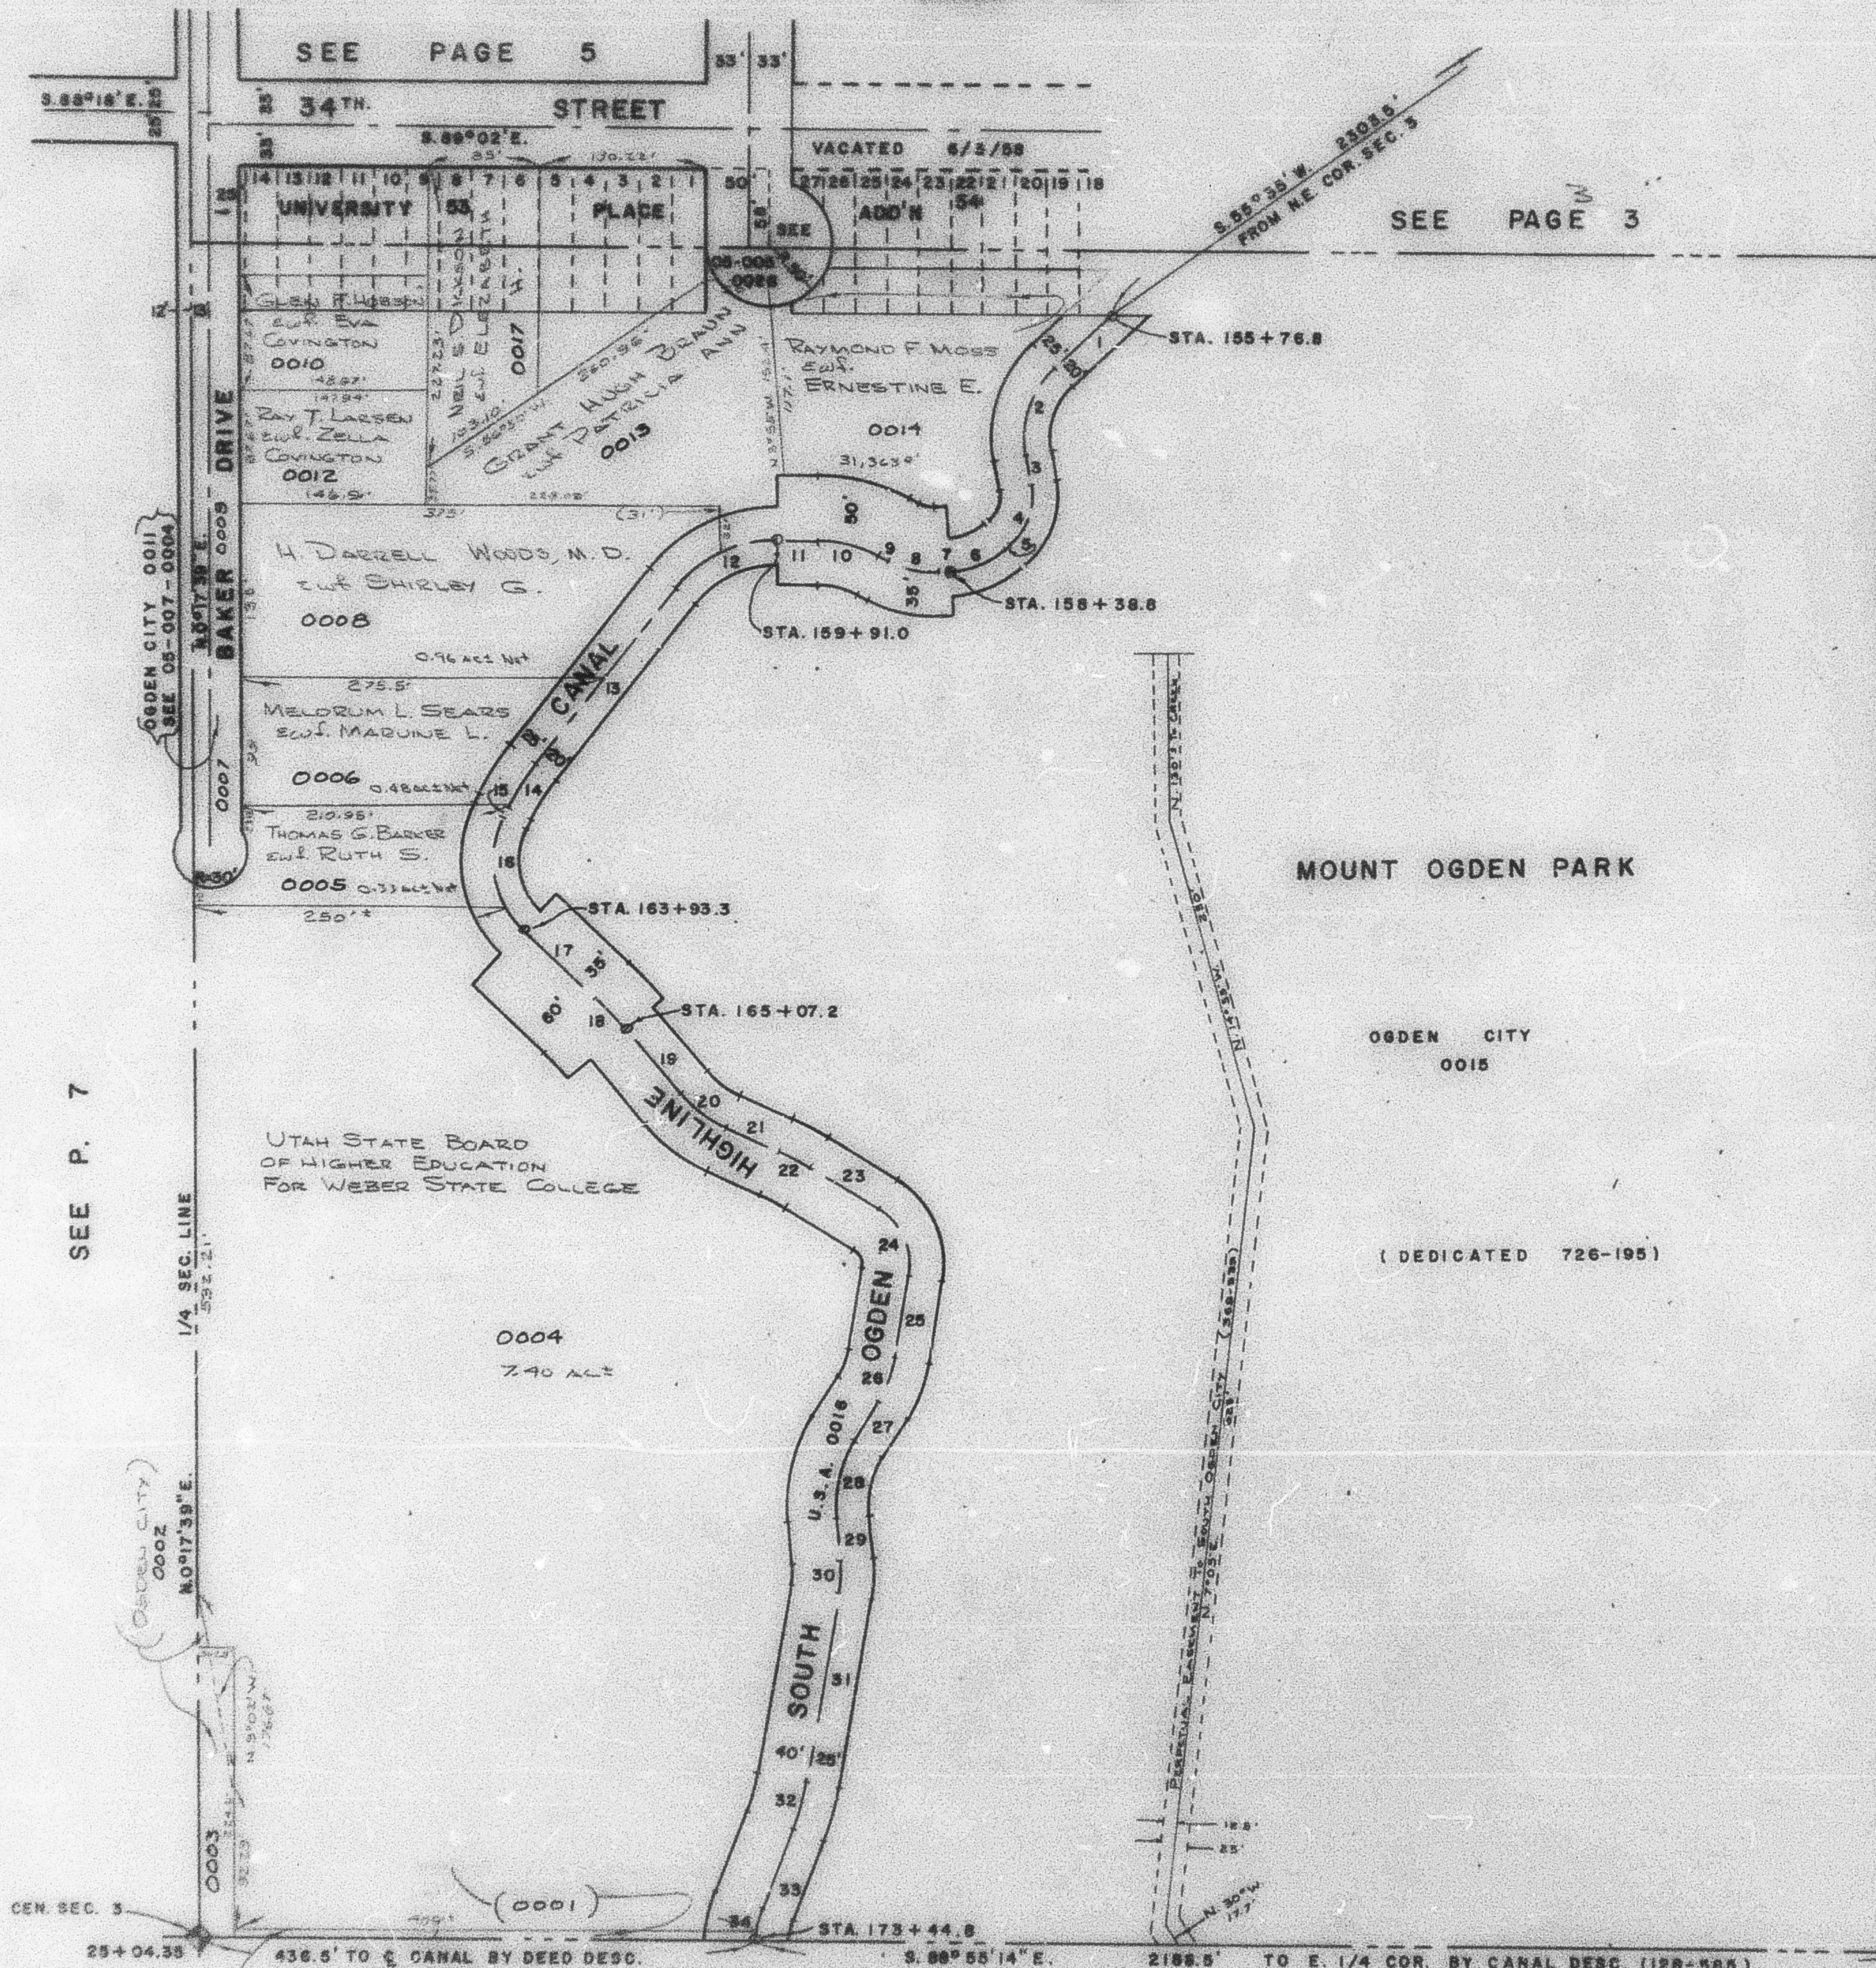

CANAL	DESC.	AT	E
1-	5.47°41' W.	60.5'	
2-	R=75'	L=74.7'	L
3-	5.22°21'30" E.	23.5'	
4-	R=50'	L=51.9'	R
5-	5.50°08' W.	3.8'	
6-	R=75'	L=47.5'	R
7-	5.86°27' W.	9.6'	
8-	R=75'	L=41.8'	R
9-	N.61°58'30" W.	9.5'	
10-	R=100'	L=48.0'	L
11-	N.85°08'30" W.	32.9'	
12-	R=100'	L=90.6'	L
13-	5.38°55' W.	177.6'	
14-	R=200'	L=39.3'	L
15-	5.27°40' W.	8.1'	
16-	R=75'	L=98.8'	L
17-	5.46°04' E.	78.7'	
18-	R=500'	L=35.2'	W
19-	5.39°21' E.	65.6'	
20-	R=100'	L=45.4'	L
21-	5.65°22' E.	44.3'	
22-	R=200'	L=27.0'	W
23-	5.57°38' E.	61.8'	
24-	R=50'	L=59.7'	R
25-	5.10°48' W.	82.9'	
26-	R=100'	L=36.8'	W
27-	5.31°53' W.	35.3'	
28-	R=100'	L=82.7'	L
29-	5.4°02' E.	32.6'	
30-	R=100'	L=25.8'	R
31-	5.10°58'30" W.	146.5'	
32-	R=200'	L=38.9'	R
33-	5.21°45'50" W.	65.0'	
34-	R=100'	L=25.5'	L

KEY
 R = RADIUS
 L = LENGTH
 'R' RIGHT
 'L' LEFT

SEE
 PAGE
 3

OGDEN CITY
 0015
 (DEDICATED 726-195)

SEE PAGE 22

W.F.J. 9-70

SEE P. 7

UTAH STATE BOARD
 OF HIGHER EDUCATION
 FOR WEBER STATE COLLEGE

MOUNT OGDEN PARK

H DARRELL WOODS, M.D.
 214 SHIRLEY G.
 0008

MELORUM L. SEARS
 214 MARINE L.
 0006

THOMAS G. BARKER
 214 RUTH S.
 0005

0004
 7.40 AC±

RAYMOND F. MOSS
 214 ERNESTINE E.
 0014

UNIVERSITY PLACE

GLENN F. HOBBS
 214 EVA COVINGTON
 0010
 214 ZELLA COVINGTON
 0012

GRANT HUGH DRAIN
 214 PATRICIA ANN

VACATED 6/2/58
 214 ADD'N 54

SEE PAGE 5

SEE PAGE 3

TAXING UNIT 25

SCALE: 1"=100'

34TH STREET

BAKER DRIVE

OGDEN CITY 0011
 SEE 05-007-0004

1/4 SEC. LINE
 532.21'

OGDEN CITY 0002
 N.0°17'39" E.
 532.21'

CEN. SEC. 3

25+04.35

436.5' TO E CANAL BY DEED DESC.
 (211-107)

S. 88°55'14" E.

2188.5' TO E 1/4 COR. BY CANAL DESC. (128-585)

SOUTH OGDEN

U.S.A. 0016

34

STA. 173+44.8

33

32

31

30

29

28

27

26

25

24

23

22

21

20

19

18

17

16

15

14

13

12

11

10

9

8

7

6

5

4

3

2

1

0

STA. 159+91.0

STA. 158+38.8

STA. 155+76.8



