


S.W. 1/4 OF N.E. 1/4
SECTION 3, T.5N., R.1W., S.L.B.&M.
 IN OGDEN CITY
 SCALE: 1"=100'

TAXING UNIT: 25

PREFIX: 05-004

4

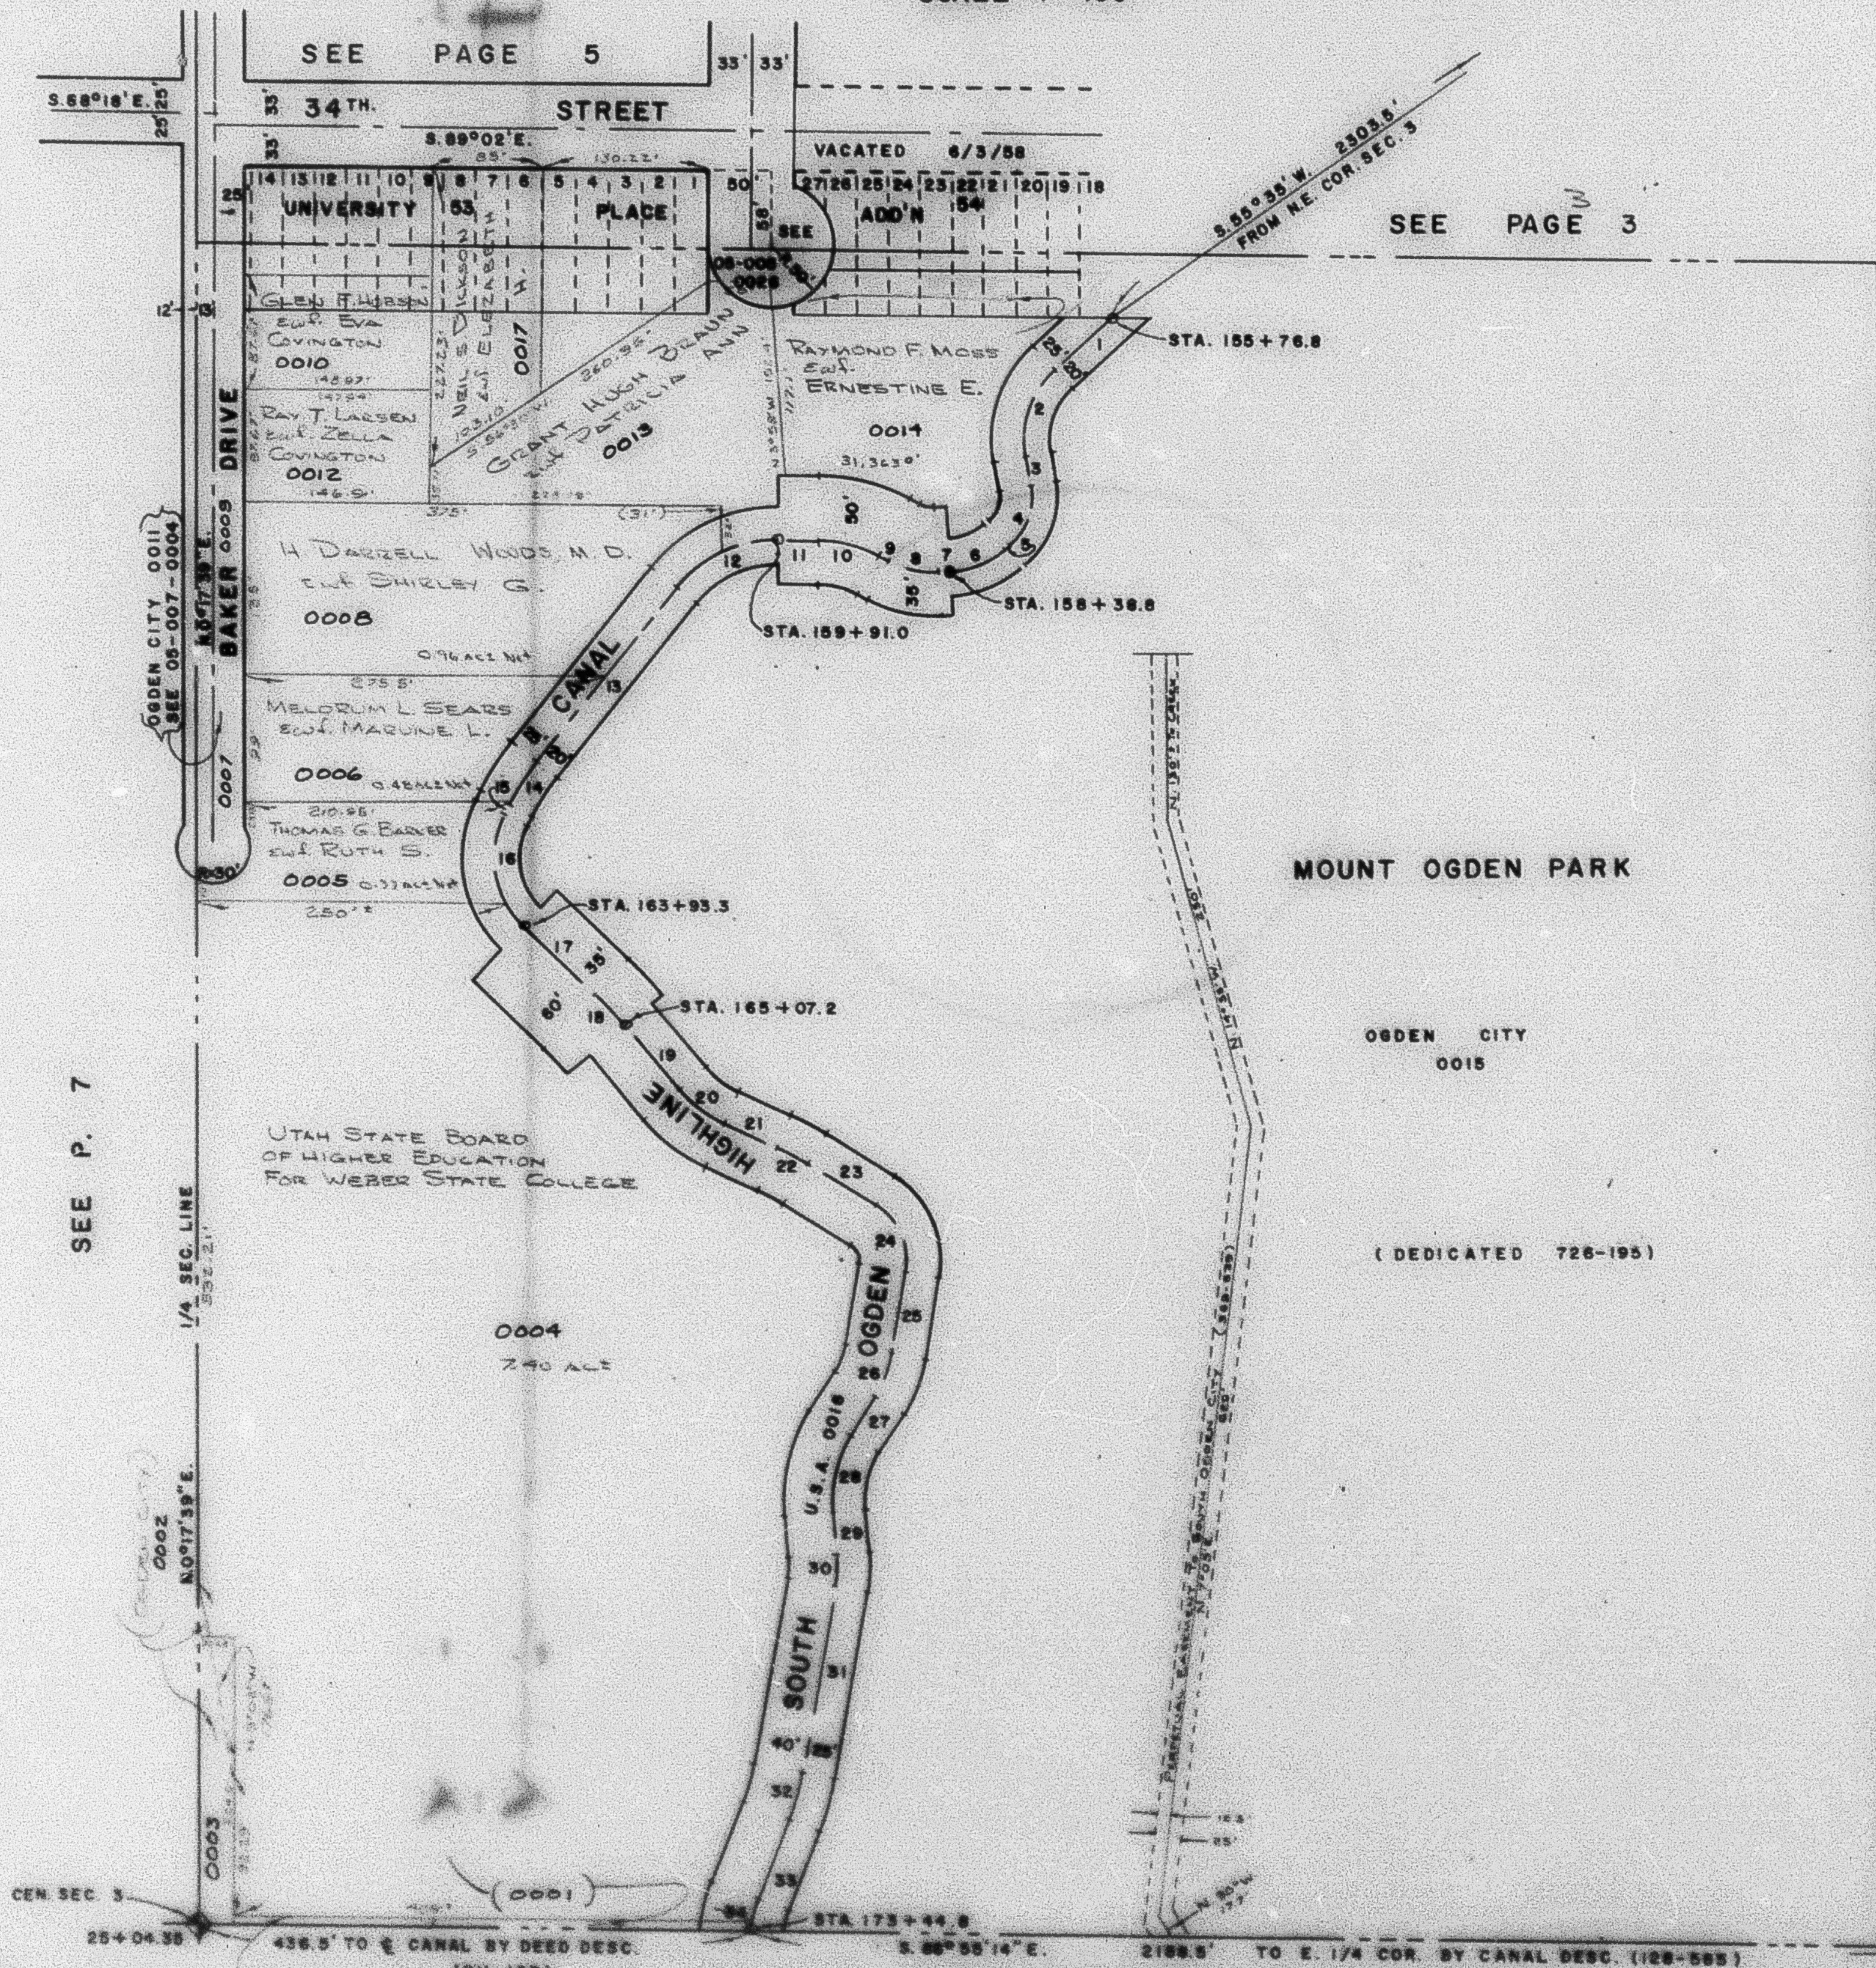

CANAL	DESC.
AT	E
1-	S. 47° 41' W. 60.5'
2-	R=75' L=74.7' L
3-	S. 39° 21' 30" E. 23.5'
4-	R=50' L=51.9' R
5-	S. 50° 08' W. 5.8'
6-	R=75' L=47.6' R
7-	S. 86° 27' W. 9.6'
8-	R=75' L=41.6' R
9-	N. 81° 38' 30" W. 9.9'
10-	R=100' L=48.0' L
11-	N. 88° 08' 30" W. 32.9'
12-	R=100' L=90.6' L
13-	S. 38° 55' W. 177.8'
14-	R=200' L=59.5' L
15-	S. 27° 40' W. 8.1'
16-	R=75' L=98.5' L
17-	S. 48° 04' E. 78.7'
18-	R=300' L=35.2' R
19-	S. 39° 21' E. 65.6'
20-	R=100' L=45.4' L
21-	S. 65° 22' E. 44.3'
22-	R=200' L=27.0' W
23-	S. 57° 28' E. 61.6'
24-	R=50' L=59.7' R
25-	S. 10° 48' W. 82.9'
26-	R=100' L=36.9' W
27-	S. 31° 55' W. 35.5'
28-	R=100' L=82.7' L
29-	S. 4° 02' E. 32.8'
30-	R=100' L=25.6' W
31-	S. 10° 38' 30" W. 148.5'
32-	R=200' L=38.9' R
33-	S. 21° 46' 30" W. 65.0'
34-	R=100' L=25.5' L

KEY
 R = RADIUS
 L = LENGTH
 'R' RIGHT
 'L' LEFT

SEE
 PAGE
 3

SEE PAGE 22

W.F.J. 9-70