

S.W. 1/4 OF NE 1/4
SECTION 3, T.5N., R.1W., S.L.B. & M.

TAXING UNIT 26, 193

IN OGDEN CITY
 SCALE: 1"=100'

PREFIX: 05-004

SEE PAGE 5

SEE PAGE 3

SEE P. 7

SEE
 PAGE
 5

KEY
 R. = RADIUS
 L. = LENGTH
 'R' = RIGHT
 'L' = LEFT


CANAL DESC.	AT	Q
1-0.47°41'W	80.0'	
2-R-75'	L-174.7'	
3-0.0°00'W	22.0'	
4-R-50'	L-152.0'	
5-0.0°00'W	2.0'	
6-R-75'	L-42.0'	
7-0.0°00'W	2.0'	
8-R-75'	L-41.0'	
9-0.0°00'W	2.0'	
10-R-100'	L-42.0'	
11-0.0°00'W	22.0'	
12-R-100'	L-50.0'	
13-0.0°00'W	17.0'	
14-R-200'	L-180.0'	
15-0.0°00'W	0'	
16-R-75'	L-55.0'	
17-0.0°00'W	28.7'	
18-R-200'	L-222.0'	
19-0.0°00'W	45.0'	
20-R-100'	L-43.0'	
21-0.0°00'W	44.0'	
22-R-200'	L-27.0'	
23-0.0°00'W	61.0'	
24-R-50'	L-59.7'	
25-0.0°00'W	42.0'	
26-R-100'	L-10.0'	
27-0.0°00'W	25.0'	
28-R-100'	L-52.7'	
29-0.0°00'W	22.0'	
30-R-100'	L-25.0'	
31-0.0°00'W	142.0'	
32-R-200'	L-26.0'	
33-0.0°00'W	60.0'	
34-R-100'	L-25.0'	

MOUNT OGDEN PARK

OGDEN CITY
 0019
 10/18

(DEDICATED 726-196)

SEE PAGE 22

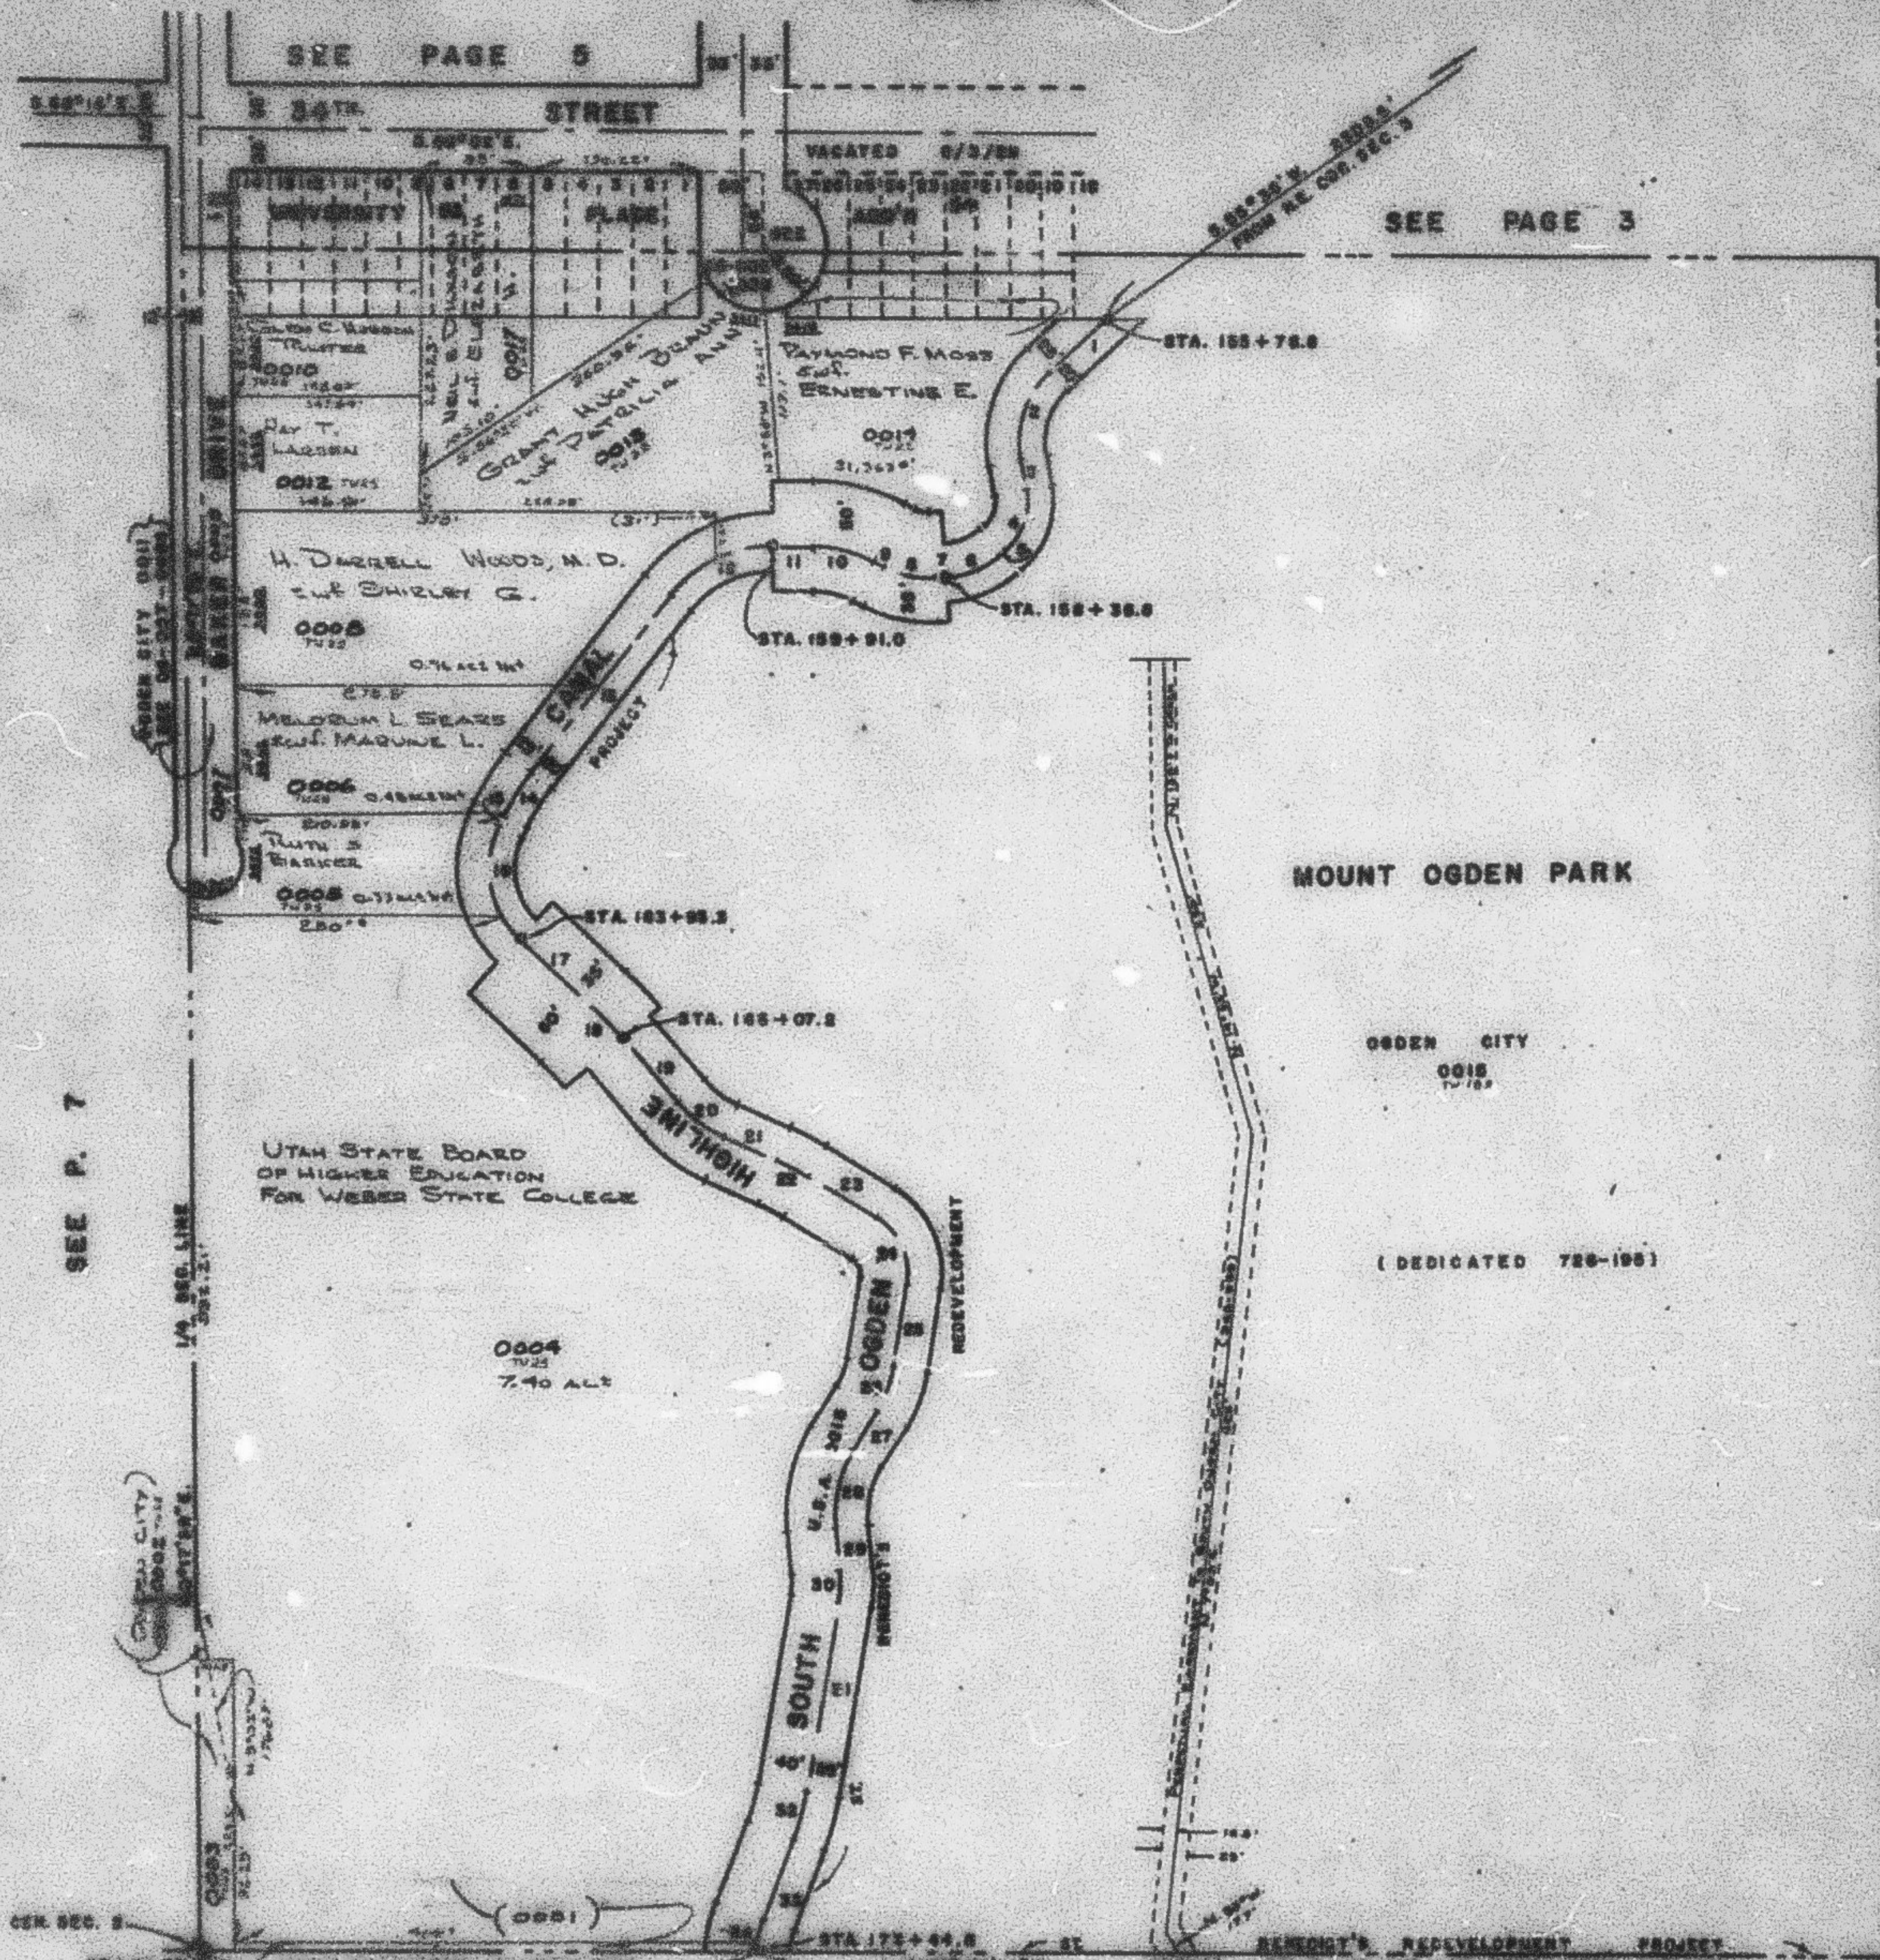

432.0' TO Q CANAL BY DEED DESC. (211-107)
 (SEE P. 23)

2166.0' TO E. 1/4 COR. BY CANAL DESC. (125-585)