


S.W. 1/4 OF NE 1/4
SECTION 3, T.5N., R.1W., S.L.B.M.

TAXING UNIT 25, 193

IN OGDEN CITY

SCALE: 1"=100'

PREFIX: 05-004

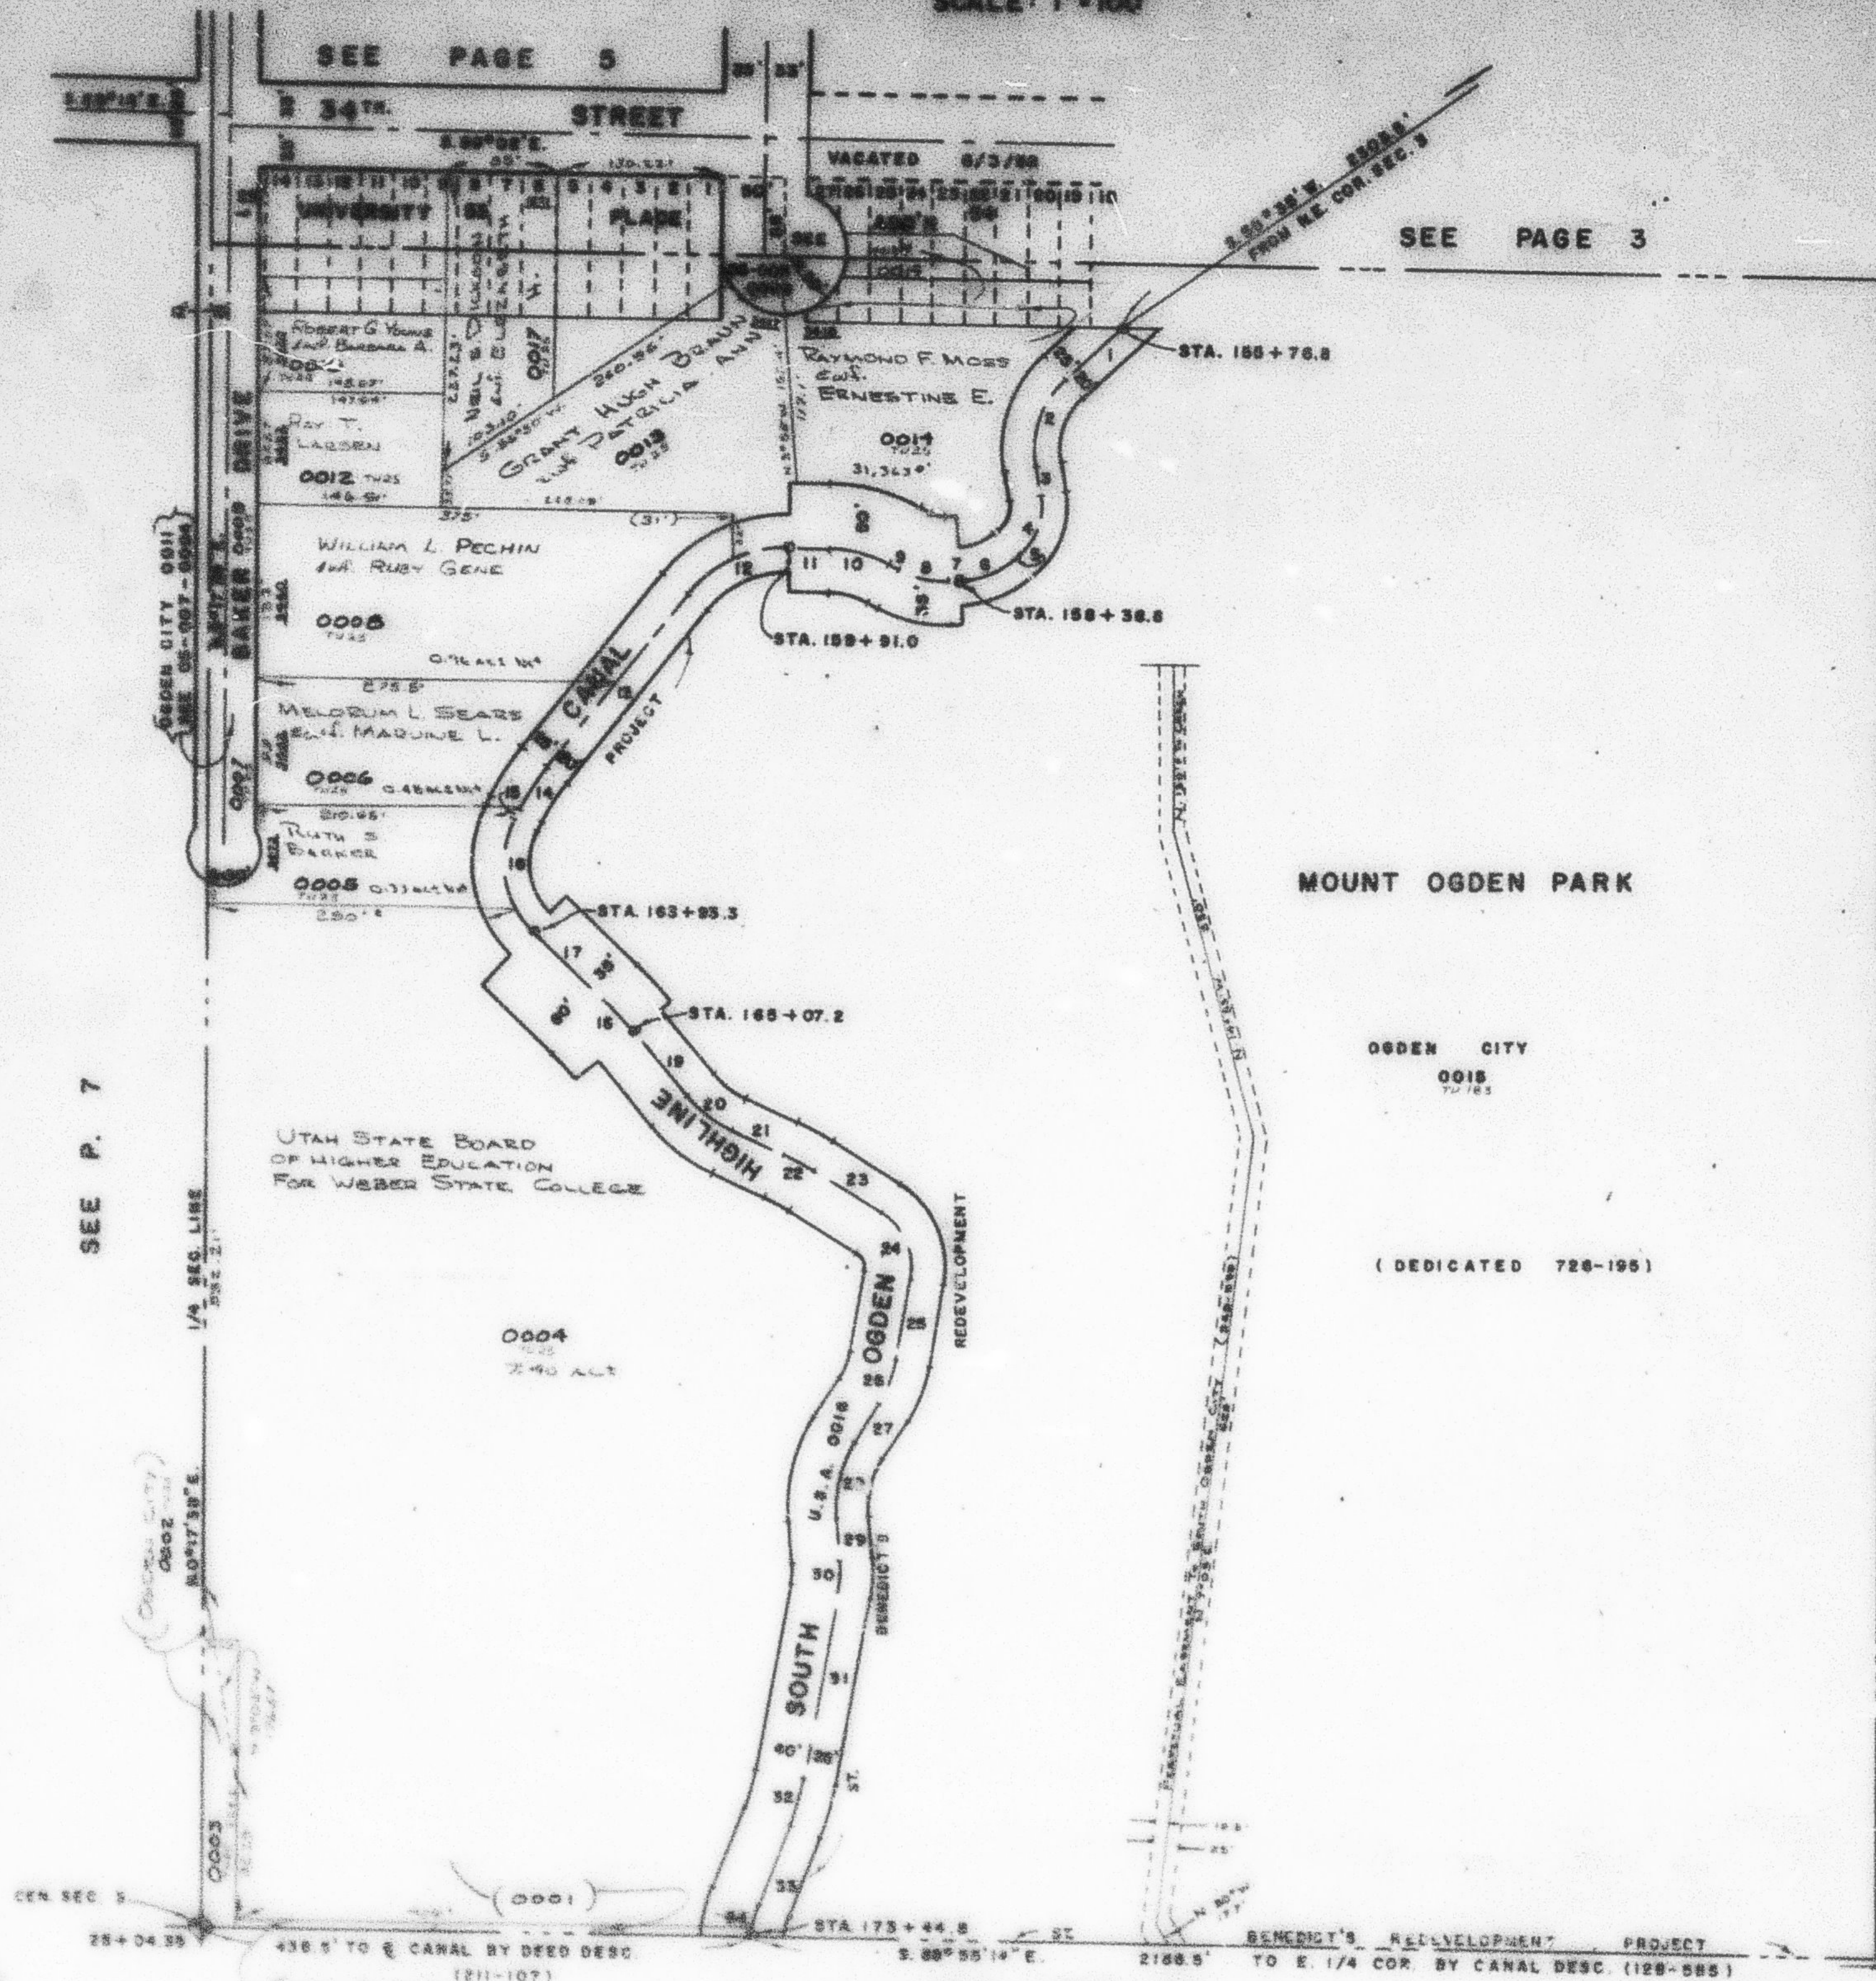

CANAL	DESC.
AT	E
1-	3.47°41'W. 60.8'
2-	R=75' L=74.7'
3-	3.82°21'W. 23.8'
4-	R=80' L=51.9'
5-	3.30°08'W. 3.7'
6-	R=75' L=47.5'
7-	3.86°27'W. 9.8'
8-	R=75' L=41.8'
9-	3.81°28'W. 9.9'
10-	R=100' L=48.0'
11-	3.86°08'W. 32.8'
12-	R=100' L=50.6'
13-	3.36°28'W. 177.8'
14-	R=200' L=52.3'
15-	3.27°40'W. 6.1'
16-	R=75' L=56.8'
17-	3.48°04'E. 78.7'
18-	R=500' L=35.2'
19-	3.39°21'E. 66.8'
20-	R=100' L=45.4'
21-	3.08°22'E. 44.3'
22-	R=200' L=27.0'
23-	3.32°28'E. 61.8'
24-	R=50' L=59.7'
25-	3.10°48'W. 92.8'
26-	R=100' L=38.8'
27-	3.31°53'W. 55.3'
28-	R=100' L=52.7'
29-	3.4°02'E. 32.8'
30-	R=100' L=25.6'
31-	3.10°30'W. 148.5'
32-	R=200' L=38.2'
33-	3.21°48'W. 48.0'
34-	R=100' L=25.5'

KEY
 R = RADIUS
 L = LENGTH
 'R' RIGHT
 'L' LEFT

SEE
 PAGE
 3

SEE PAGE 22

W.F.J. 9-70