

S.W. 1/4 OF N.E. 1/4
SECTION 3, T.5N., R.1W., S.L.B.&M.


TAXING UNIT: 25, 183

IN OGDEN CITY

SCALE: 1"=100'

PREFIX: 05-004

4

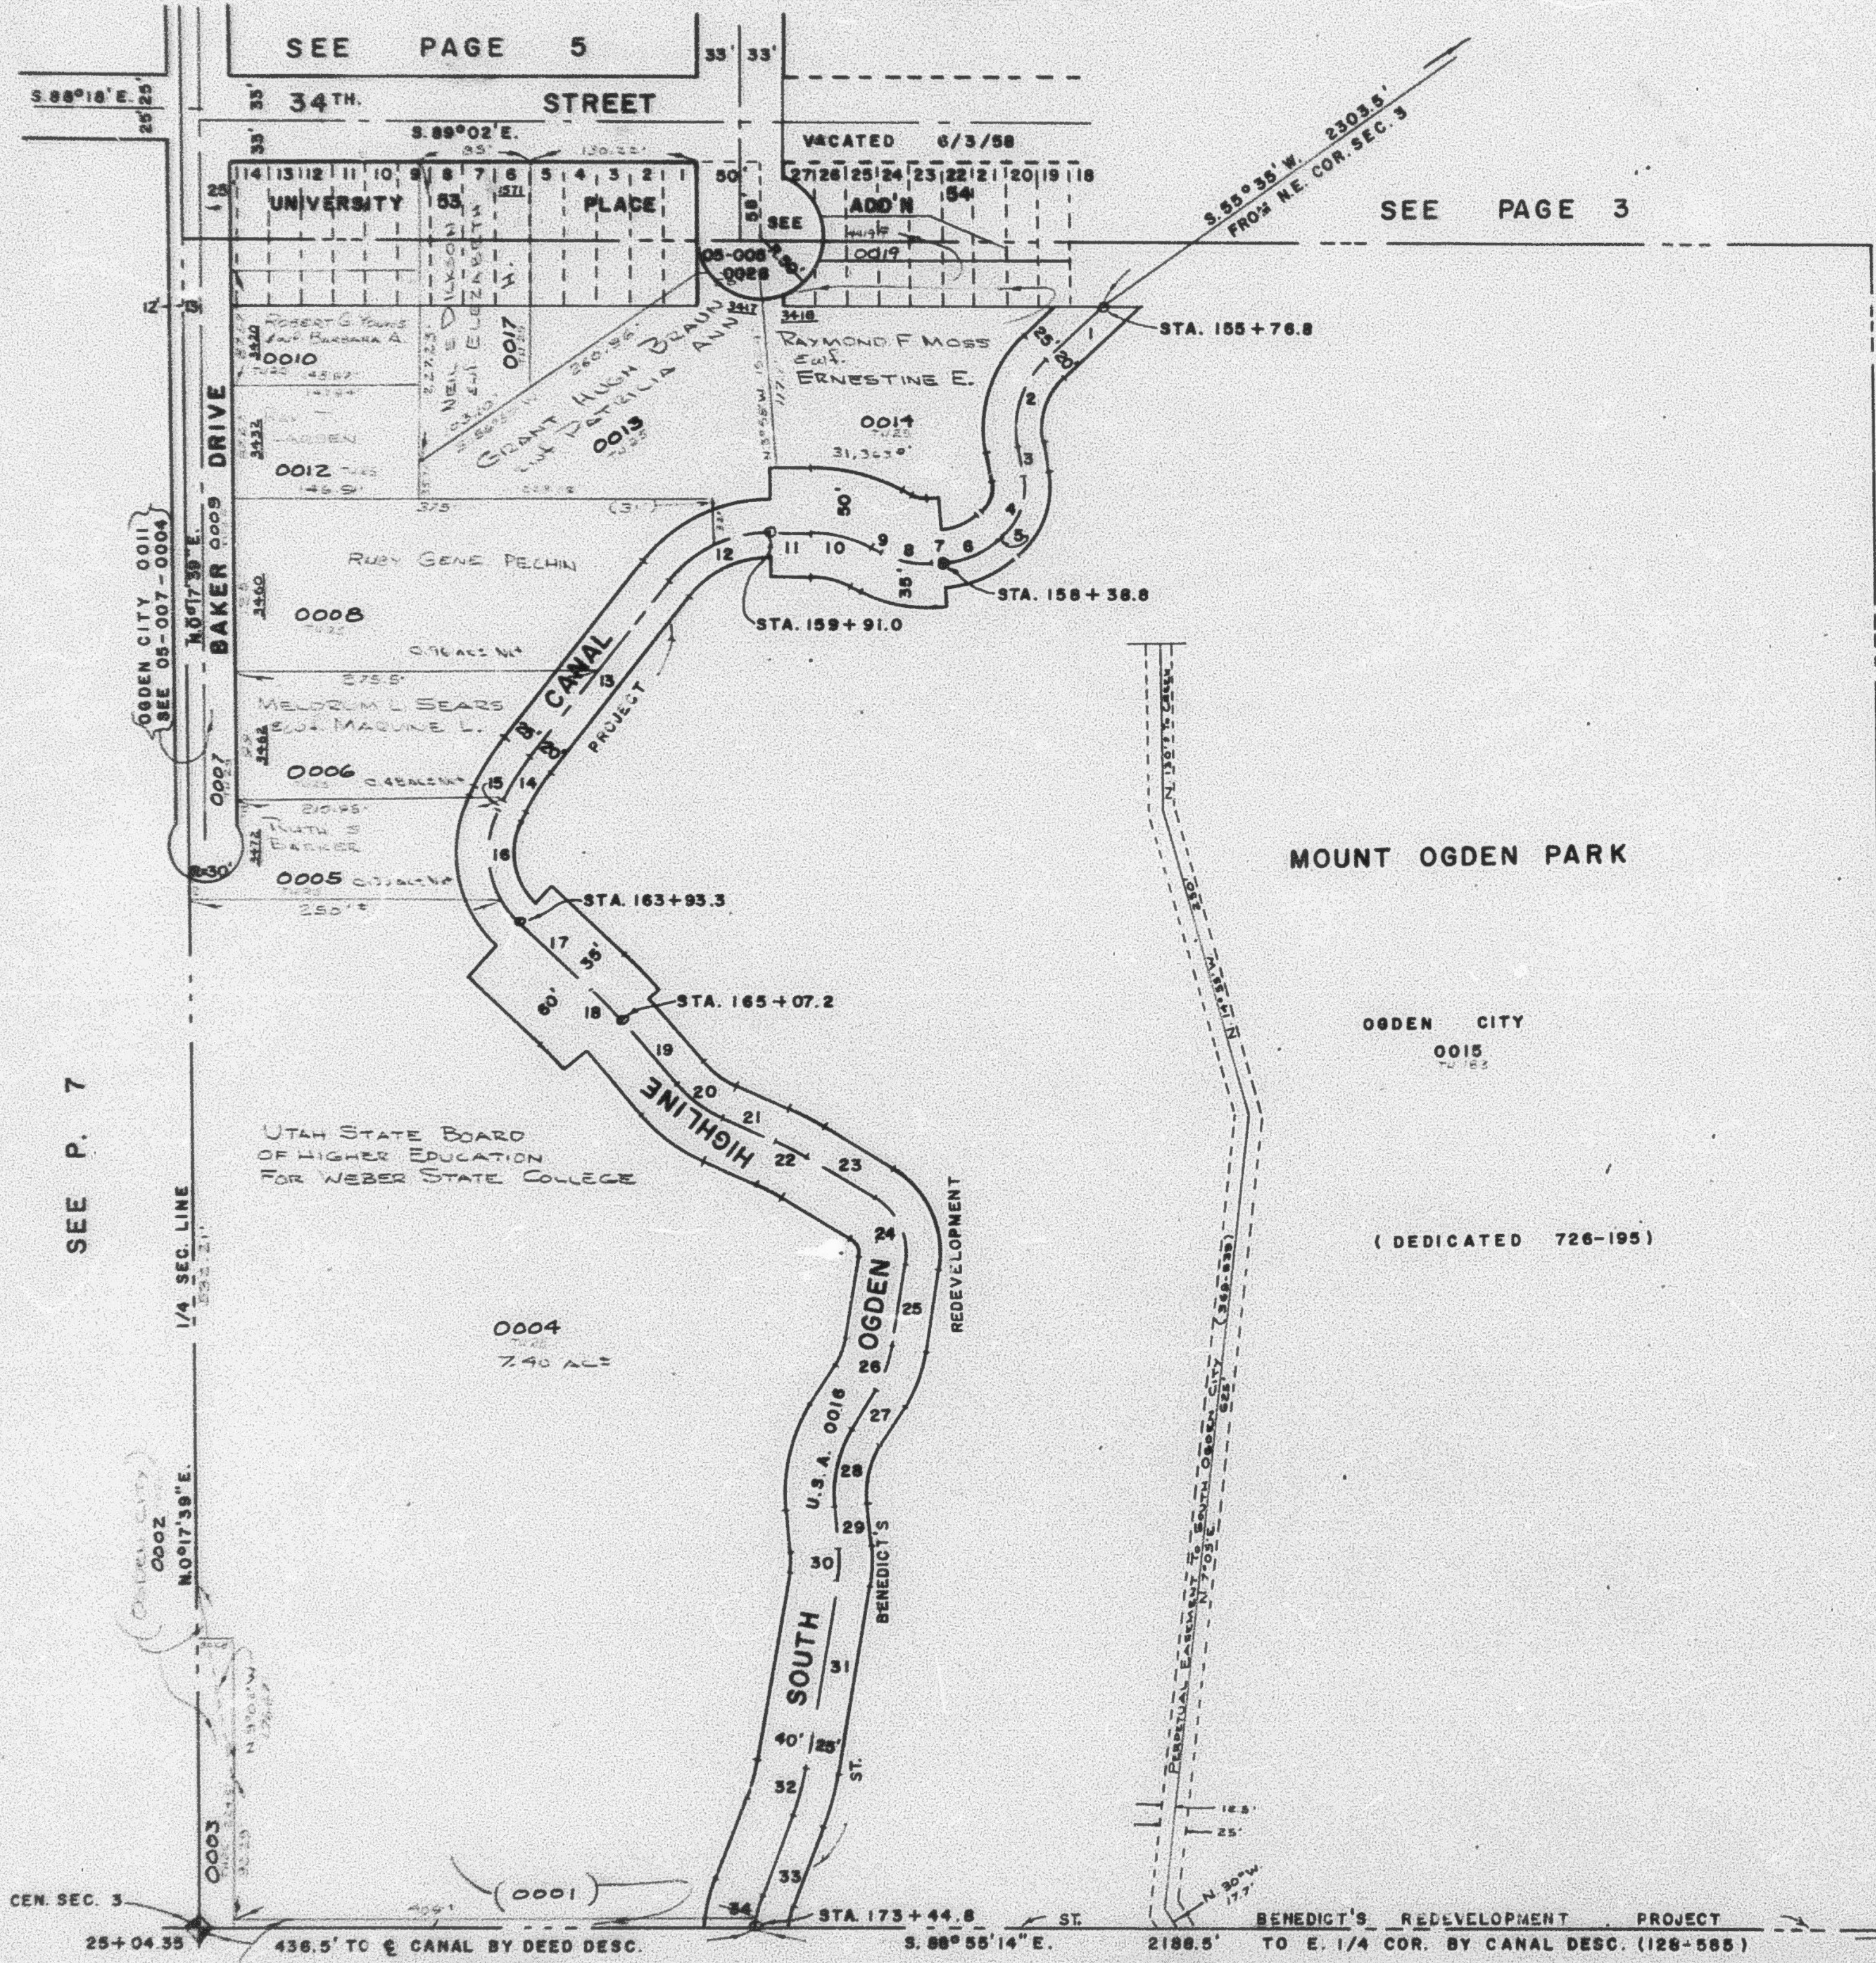

CANAL	DESC.	AT	℄
1-	S. 47° 41' W.	60.5'	
2-	R. = 75'	L = 74.7'	'L'
3-	S. 89° 21' 30" E.	23.5'	
4-	R. = 50'	L = 51.9'	'R'
5-	S. 50° 08' W.	3.8'	
6-	R. = 75'	L = 47.6'	'R'
7-	S. 86° 27' W.	9.6'	
8-	R. = 75'	L = 41.8'	'R'
9-	N. 61° 38' 30" W.	9.9'	
10-	R. = 100'	L = 48.0'	'L'
11-	N. 89° 08' 30" W.	32.9'	
12-	R. = 100'	L = 90.6'	'L'
13-	S. 38° 55' W.	177.6'	
14-	R. = 200'	L = 39.3'	'L'
15-	S. 27° 40' W.	8.1'	
16-	R. = 75'	L = 98.5'	'L'
17-	S. 48° 04' E.	78.7'	
18-	R. = 300'	L = 35.2'	'R'
19-	S. 39° 21' E.	65.6'	
20-	R. = 100'	L = 45.4'	'L'
21-	S. 65° 22' E.	44.3'	
22-	R. = 200'	L = 27.0'	'R'
23-	S. 57° 38' E.	61.8'	
24-	R. = 50'	L = 59.7'	'R'
25-	S. 10° 48' W.	62.9'	
26-	R. = 100'	L = 36.8'	'R'
27-	S. 31° 53' W.	35.3'	
28-	R. = 100'	L = 62.7'	'L'
29-	S. 4° 02' E.	32.6'	
30-	R. = 100'	L = 25.6'	'R'
31-	S. 10° 36' 30" W.	146.5'	
32-	R. = 200'	L = 38.9'	'R'
33-	S. 21° 46' 30" W.	65.0'	
34-	R. = 100'	L = 25.5'	'L'

KEY
 R. = RADIUS
 L = LENGTH
 'R' RIGHT
 'L' LEFT

SEE
 PAGE
 3

SEE PAGE 22

W.F.J. 9-70

5