


S.W. 1/4 OF N.E. 1/4
SECTION 3, T.5N., R.1W., S.L.B.&M.
 TAXING UNIT: 25, 183
 IN OGDEN CITY
 SCALE: 1"=100'

PREFIX: 05-004

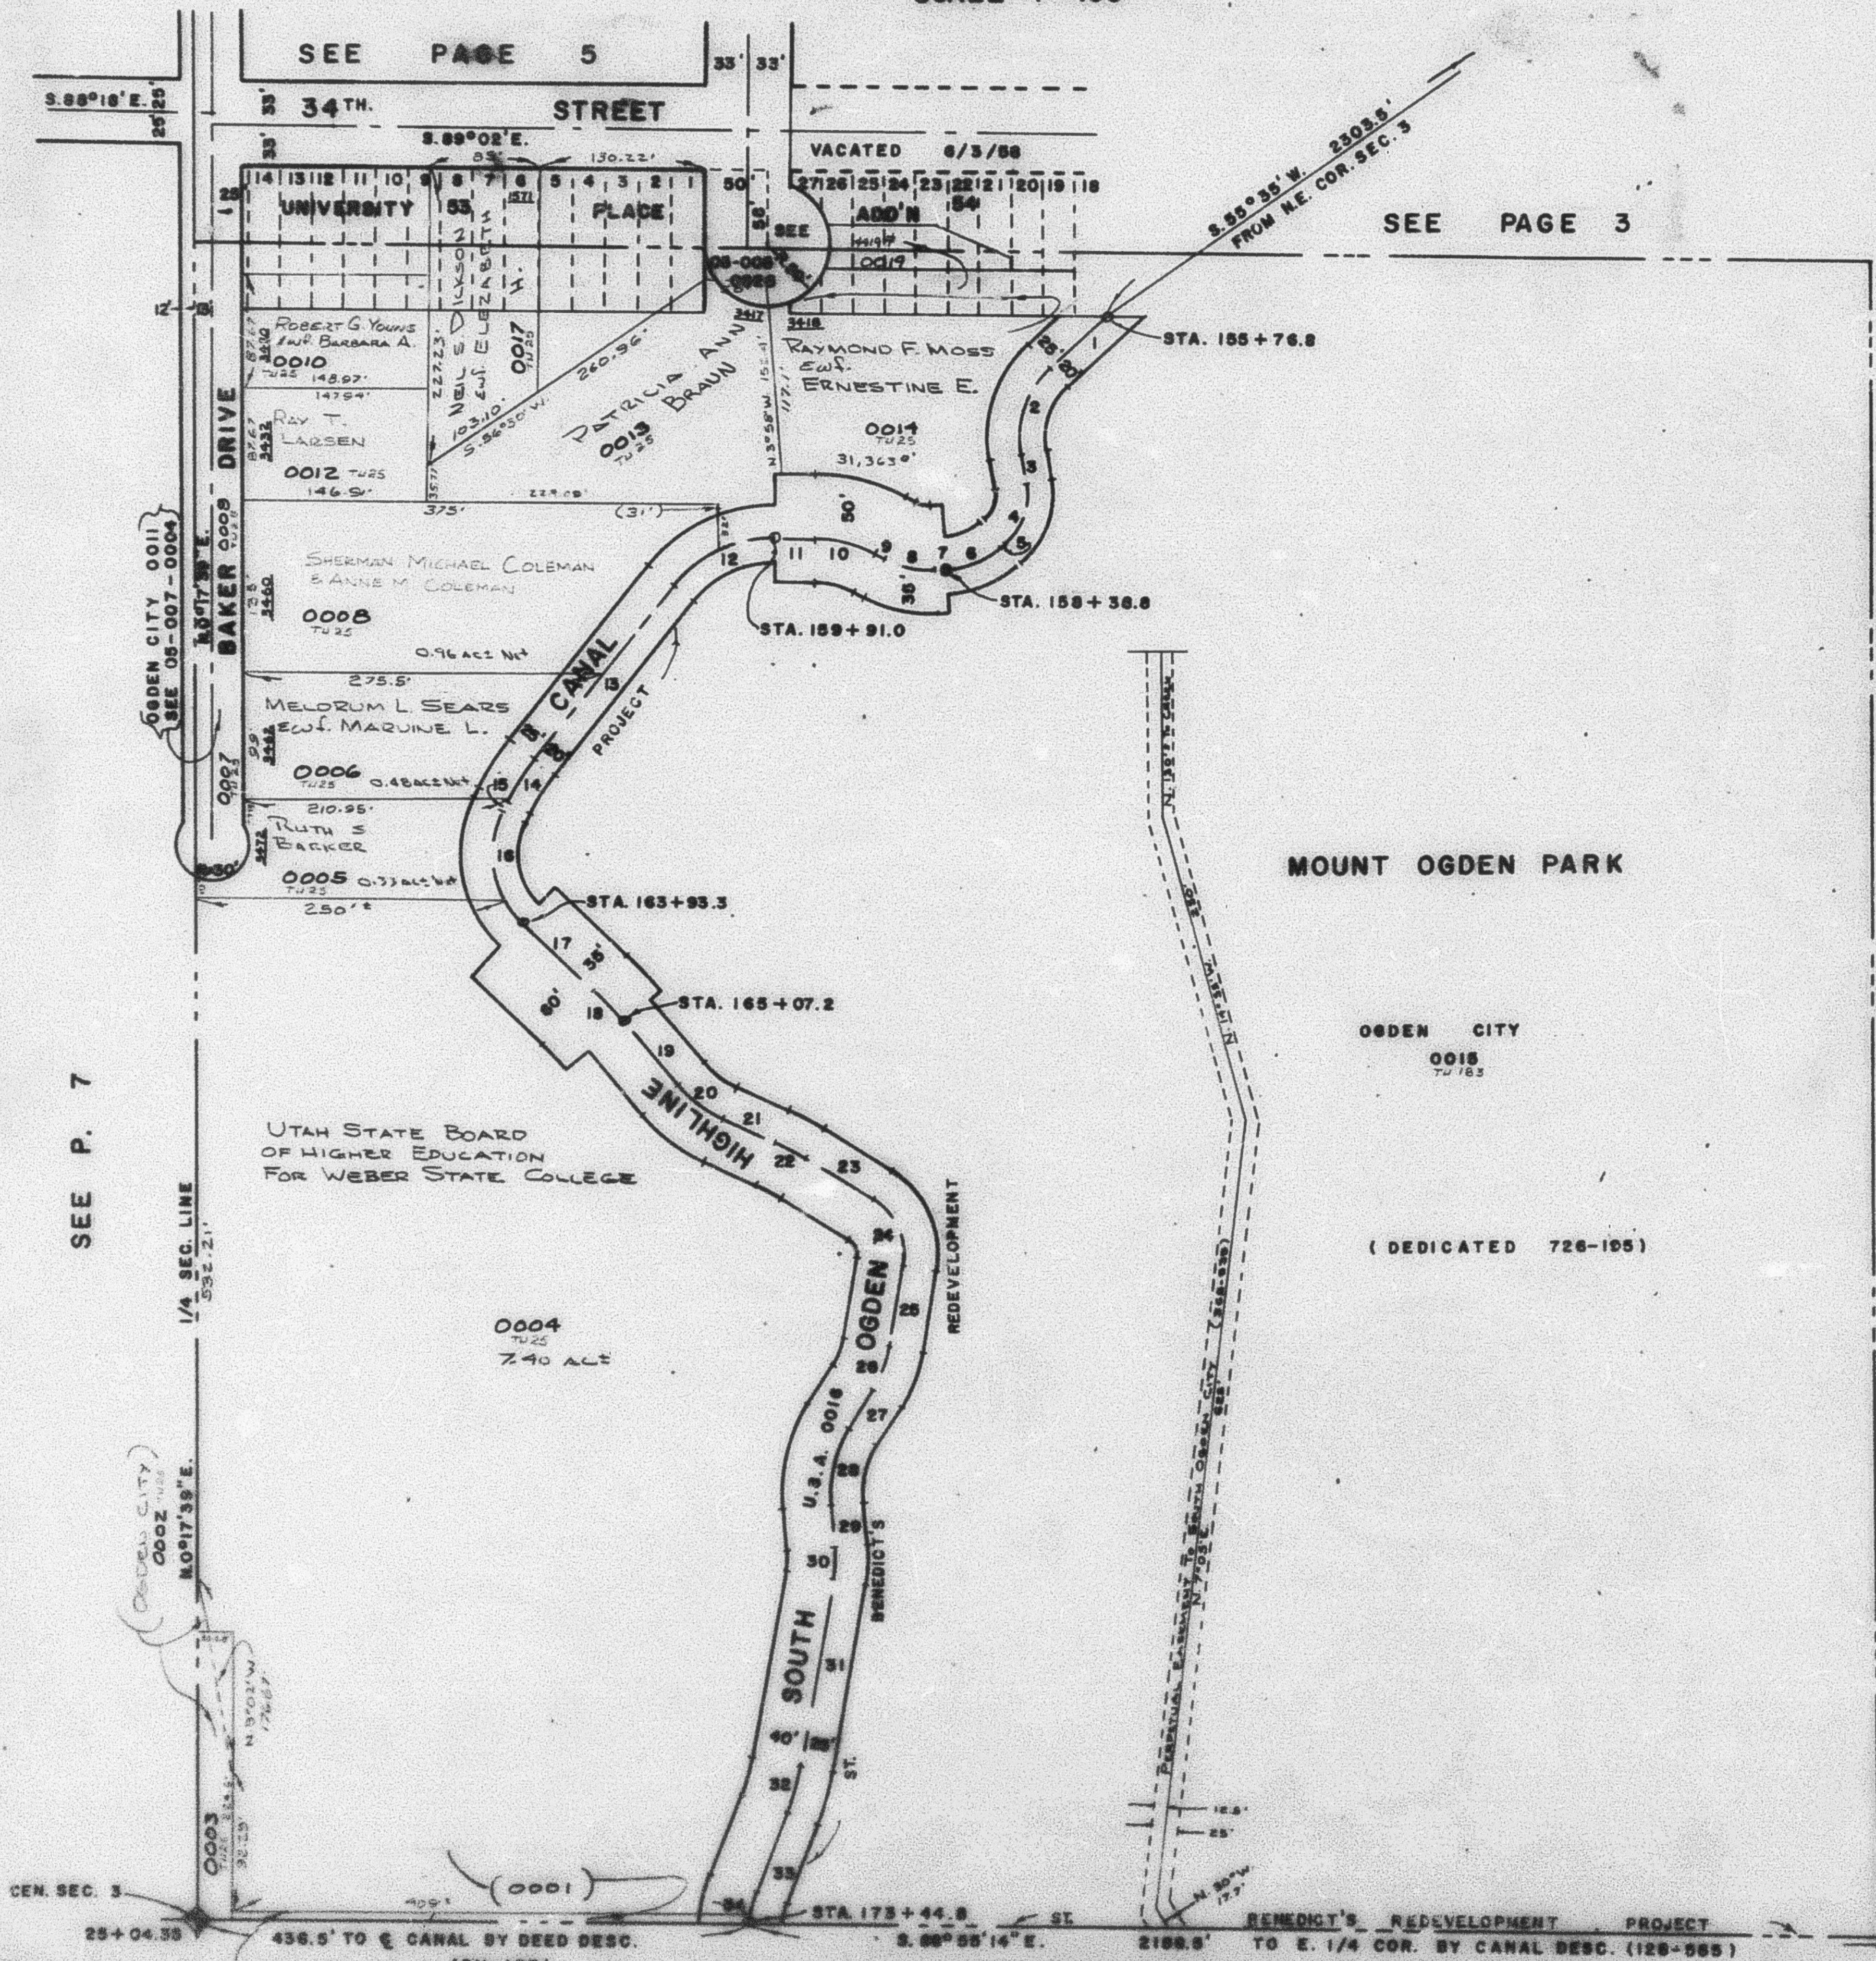

CANAL	DESC.
AT	E
1-	5.47°41'W. 60.5'
2-	R=75' L=74.7' 'L
3-	5.9°21'30"E. 25.5'
4-	R=50' L=51.9' 'R
5-	5.50°08'W. 3.8'
6-	R=75' L=47.6' 'R
7-	5.86°27'W. 9.6'
8-	R=75' L=41.8' 'R
9-	N.61°35'30"W. 9.9'
10-	R=100' L=48.0' 'L
11-	N.68°05'30"W. 35.5'
12-	R=100' L=59.9' 'L
13-	5.36°55'W. 17.5'
14-	R=200' L=39.0' 'L
15-	5.27°40'W. 8.1'
16-	R=75' L=68.5' 'L
17-	5.45°04'E. 78.7'
18-	R=300' L=38.2' 'W
19-	5.39°21'E. 68.6'
20-	R=100' L=48.4' 'L
21-	5.68°22'E. 44.3'
22-	R=300' L=27.0' 'W
23-	5.37°38'E. 61.8'
24-	R=50' L=59.7' 'R
25-	5.10°48'W. 62.9'
26-	R=100' L=36.8' 'W
27-	5.31°53'W. 35.3'
28-	R=100' L=62.7' 'L
29-	5.4°02'E. 32.6'
30-	R=100' L=25.6' 'R
31-	5.10°28'30"W. 148.5'
32-	R=300' L=38.6' 'R
33-	5.21°46'30"W. 35.0'
34-	R=100' L=25.5' 'L

KEY
 R. = RADIUS
 L. = LENGTH
 'R' RIGHT
 'L' LEFT

SEE
 PAGE
 3

SEE PAGE 22

W.F.J. 9-70