


S.W. 1/4 OF N.E. 1/4
SECTION 3, T.5N., R.1W., S.L.B.8M.
 TAXING UNIT 25, 183
 IN OGDEN CITY
 SCALE: 1"=100'

PREFIX: 05-004

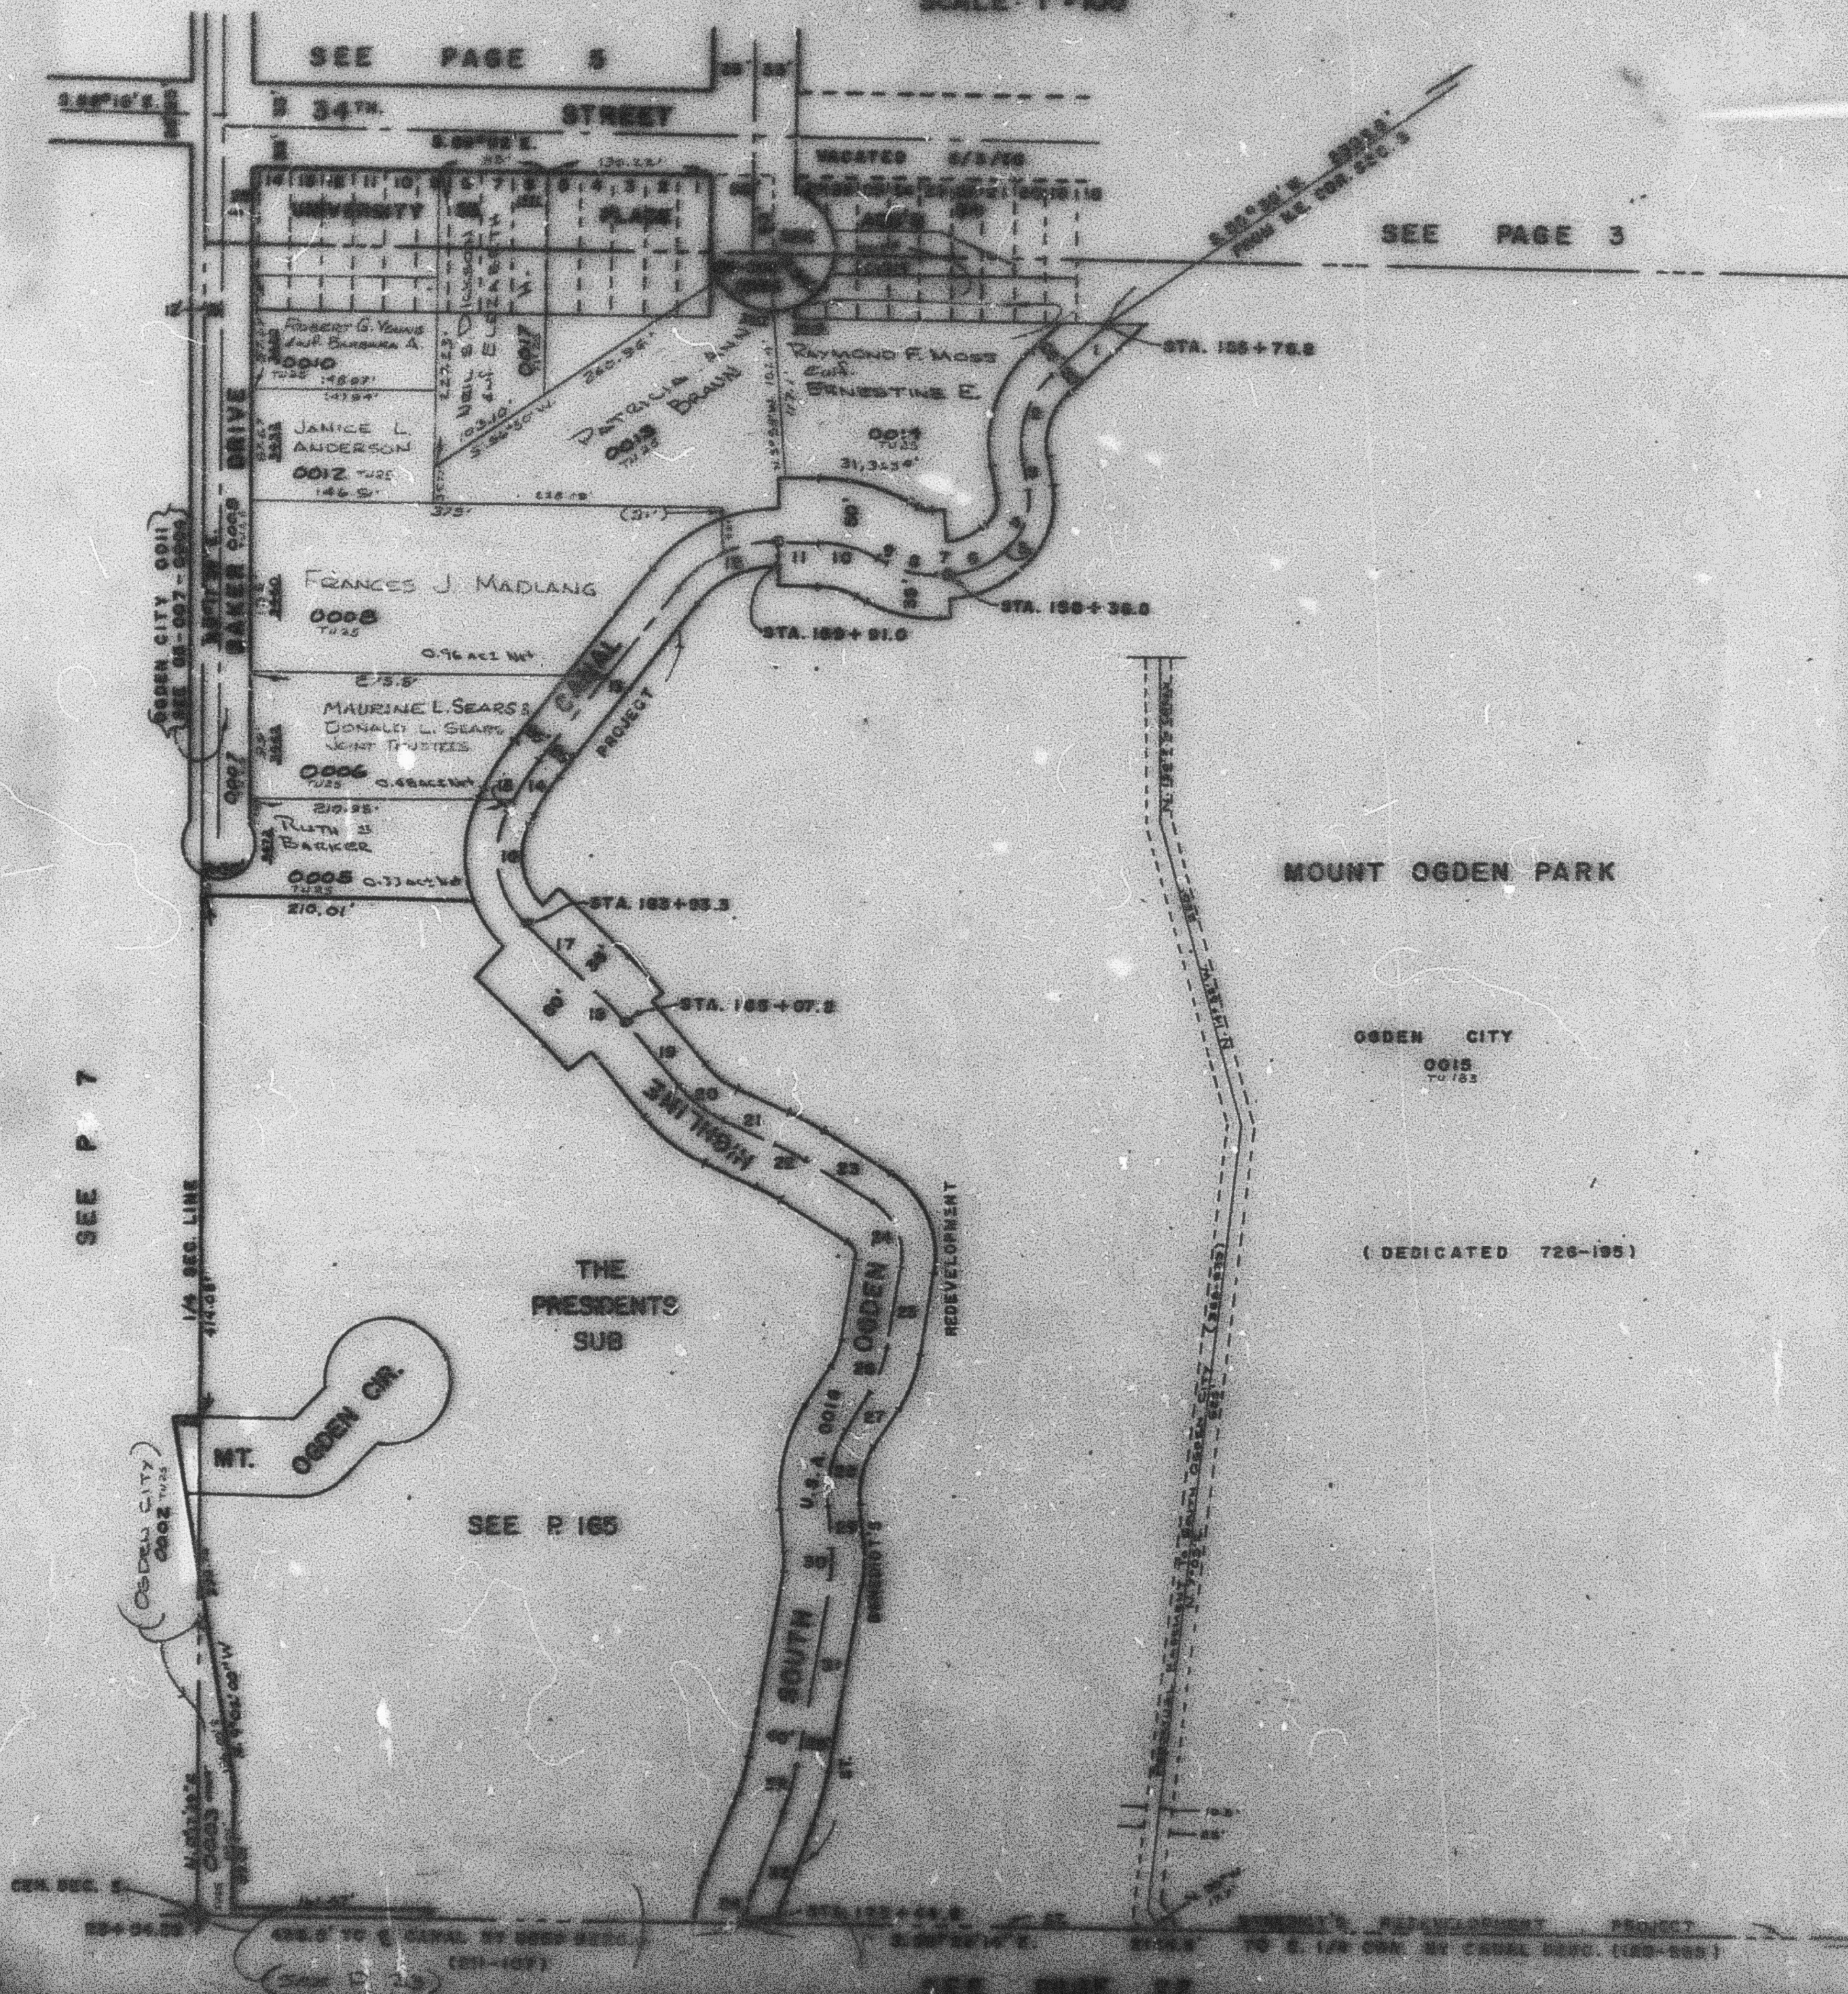

CANAL	DESC.
AT	E
1-5.47°41'E	80.5'
2-R-75'	L-74.7'

OGDEN CITY
 0015
 TU 183

(DEDICATED 726-195)

KEY
 R = RADIUS
 L = LENGTH
 'R' = RIGHT
 'L' = LEFT

SEE
 PAGE
 3