

S.W. 1/4 OF N.E. 1/4
SECTION 3, T.5N., R.1W., S.L.B. & M.

IN OGDEN CITY

SCALE 1" = 100'

TAXING UNIT: 25,183

SEE PAGE 5

34TH ST.


UNIVERSITY PLACE

VACATED 6-3-58

RAYMOND R MOSS & WF ERNESTINE E
050040019
5308 SQ FT TU 183

S 55°35' W
FROM N.E. COR. SEC. 3
2303.5'

SEE PAGE 3

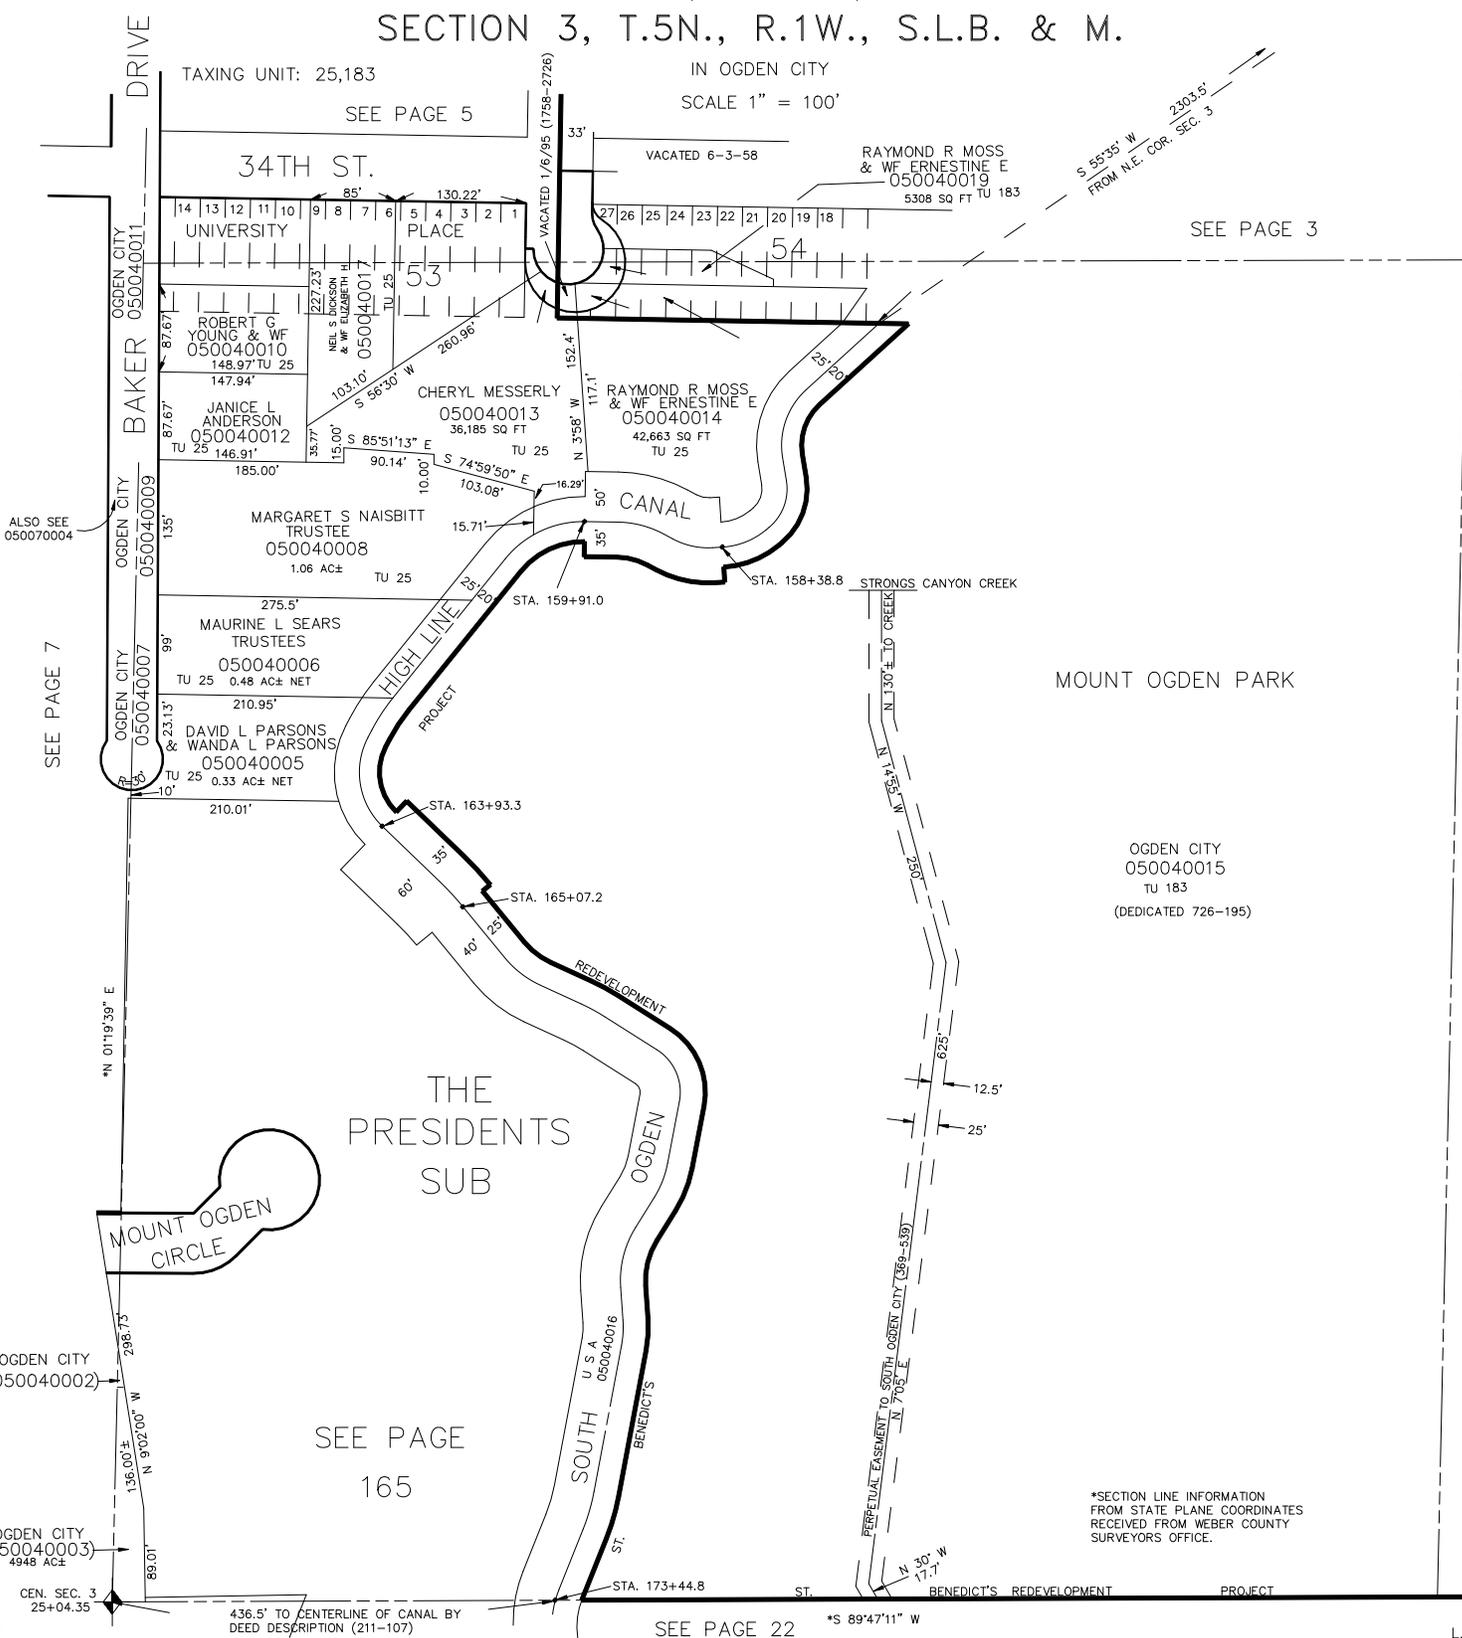

ALSO SEE
050070004

SEE PAGE 7

OGDEN CITY
(050040002)

OGDEN CITY
(050040003)
4948 AC±

CEN. SEC. 3
25+04.35

SEE PAGE
165

THE PRESIDENTS
SUB

SOUTH
U.S.A.
050040016

MOUNT OGDEN PARK

OGDEN CITY
050040015
TU 183
(DEDICATED 726-195)

*SECTION LINE INFORMATION
FROM STATE PLANE COORDINATES
RECEIVED FROM WEBER COUNTY
SURVEYORS OFFICE.

SEE PAGE 22

*S 89°47'11" W

SEE PAGE 3