

PART OF NE. 1/4 & NW. 1/4, SEC. 3, T.5N., R.1W., S.L.B.&M.

5

UNIVERSITY PLACE ADDITION

BLOCKS 41, 42, 43, 52 & 53

OGDEN CITY

SCALE: 1"=100'


TAXING UNIT 25

PREFIX 05-005

CENTRAL WATER SEWER IMPROVEMENT DIST.

See Book 14 P. 108

See Book 14 P. 103

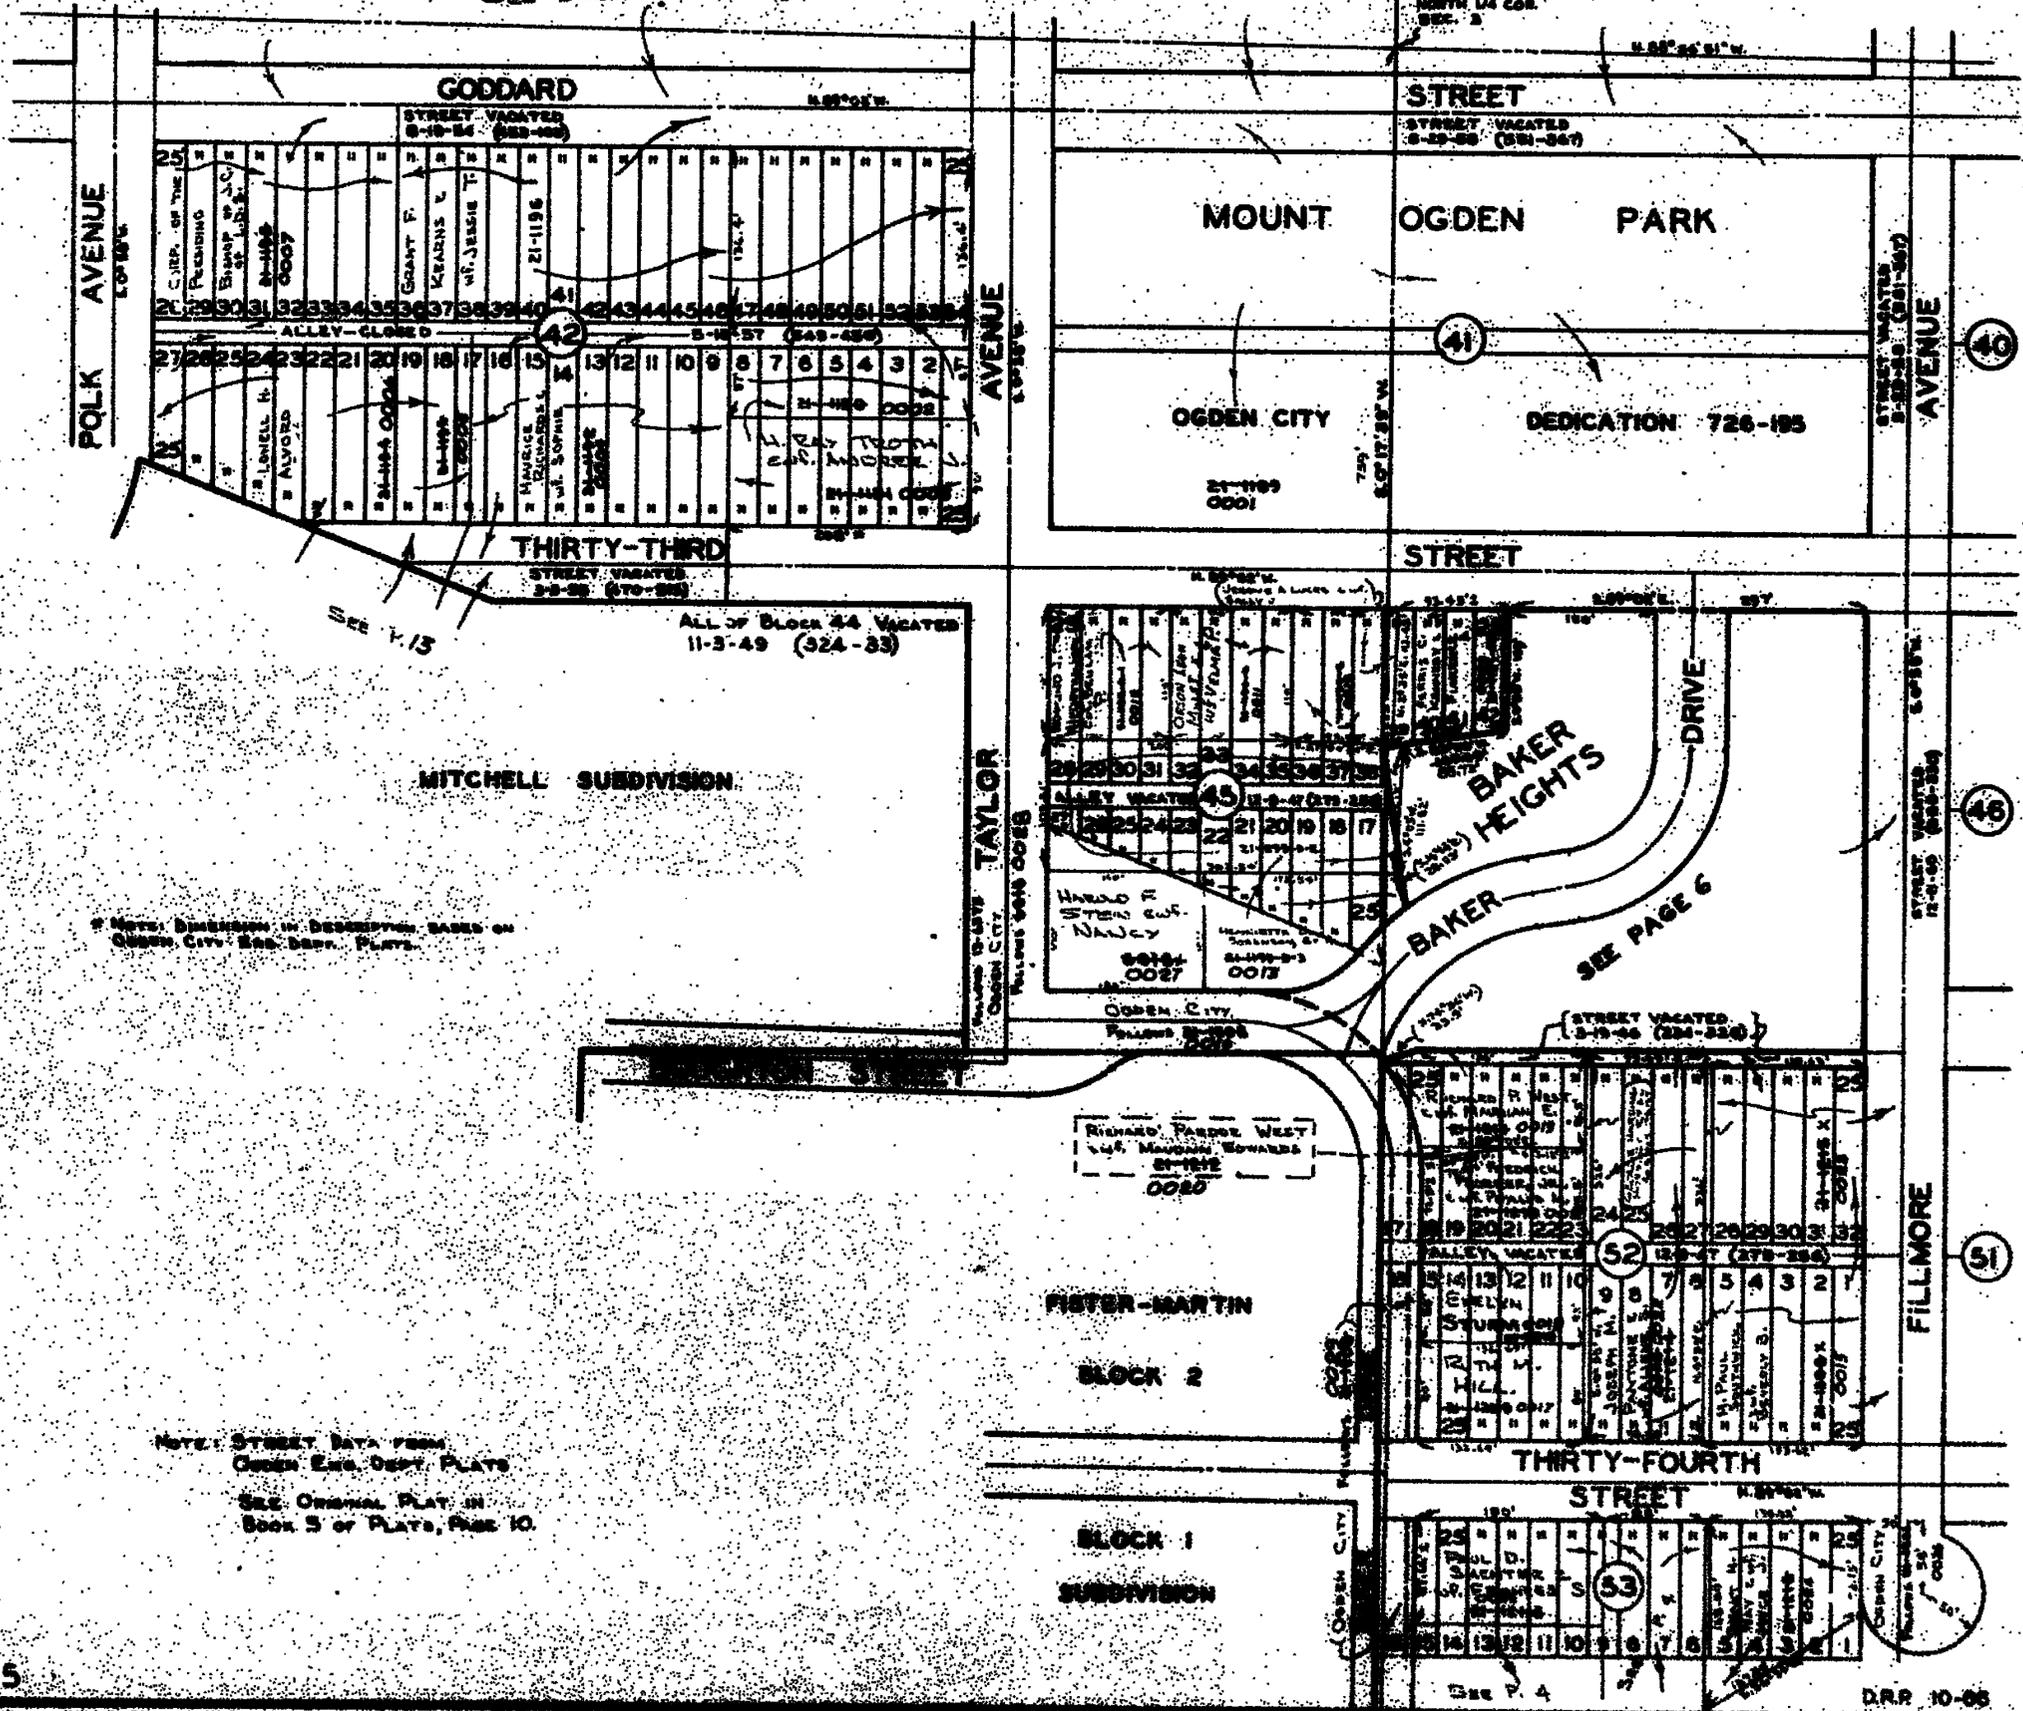

NOTE: DISTRICTS IN DESCRIPTION BASED ON OGDEN CITY ENG. DEPT. PLATS.

NOTE: STREET DATA FROM OGDEN ENG. DEPT. PLATS. SEE ORIGINAL PLAT IN BOOK 5 OF PLATS, PAGE 10.