

PART OF N.E. 1/4 & N.W. 1/4, SEC. 3, T.5N, R.1W., S.L.B.&M.

5

UNIVERSITY PLACE ADDITION

BLOCKS 41, 42, 45, 52 & 53

OGDEN CITY


SCALE: 1"=100'

TAXING UNIT: 25,183

PREFIX: 05-005

SEE BOOK 14, PAGE 108

SEE BOOK 14, PAGE 103

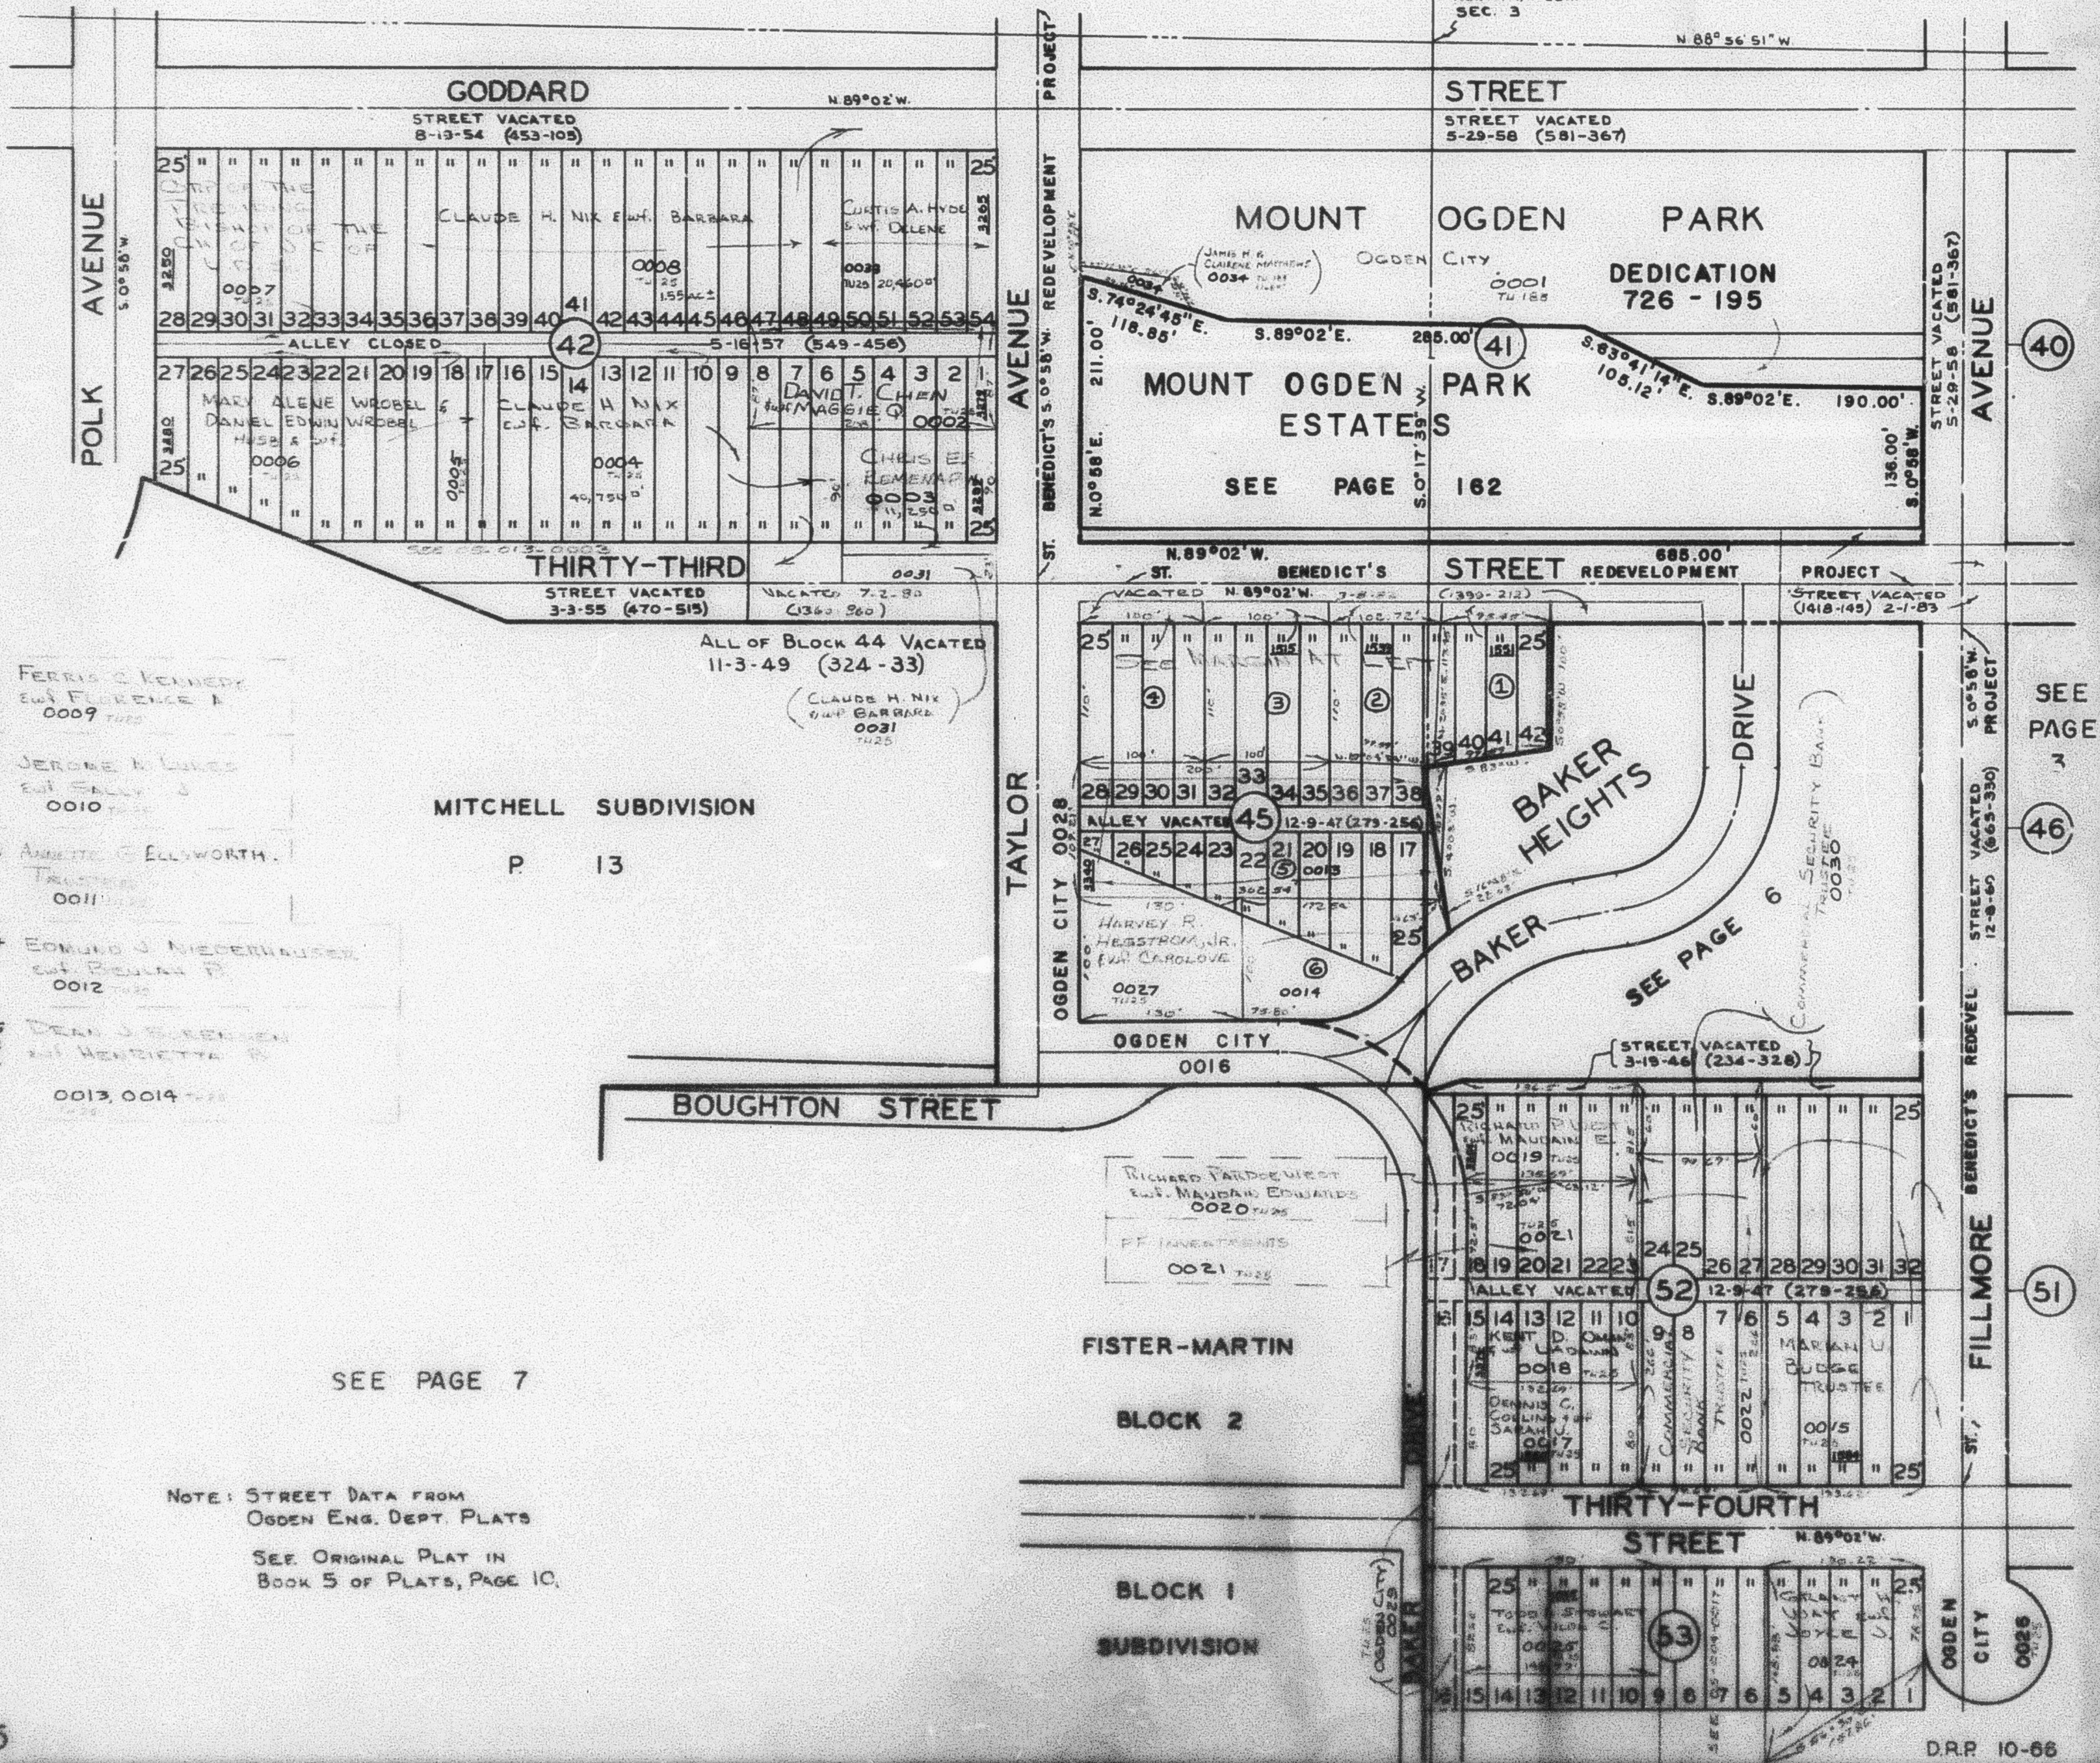

1 FERRIS C. KENNEDY
EWS FLORENCE A.
0009 TUES

2 JEROME H. LUKES
EWS FALCY S.
0010 TUES

3 ANNETTE C. ELLSWORTH
TRUSTEE
0011 TUES

4 EDMUND J. NIEDERHAUSER
EWS BEULAH P.
0012 TUES

5 DEAN J. GREENE
EWS HENDRIETTA R.
0013, 0014 TUES

MITCHELL SUBDIVISION

P 13

ALL OF BLOCK 44 VACATED
11-3-49 (324-33)

(CLAUDE H. NIX
EWS BARBARA
0031 TUES)

BOUGHTON STREET

FISTER-MARTIN

BLOCK 2

BLOCK 1

SUBDIVISION

SEE PAGE 7

NOTE: STREET DATA FROM
OGDEN ENG. DEPT. PLATS

SEE ORIGINAL PLAT IN
BOOK 5 OF PLATS, PAGE 10.

D.R.R. 10-66