

PART OF THE NORTH 1/2, SEC. 3, T.5N., R.1W., S.L.B. & M.

# UNIVERSITY PLACE ADDITION

BLOCKS 41, 42, 45, 52 & 53


TAXING UNIT: 25, 183

IN OGDEN CITY

SCALE 1" = 100'

SEE BOOK 14, PAGE 108

SEE BOOK 14, PAGE 103

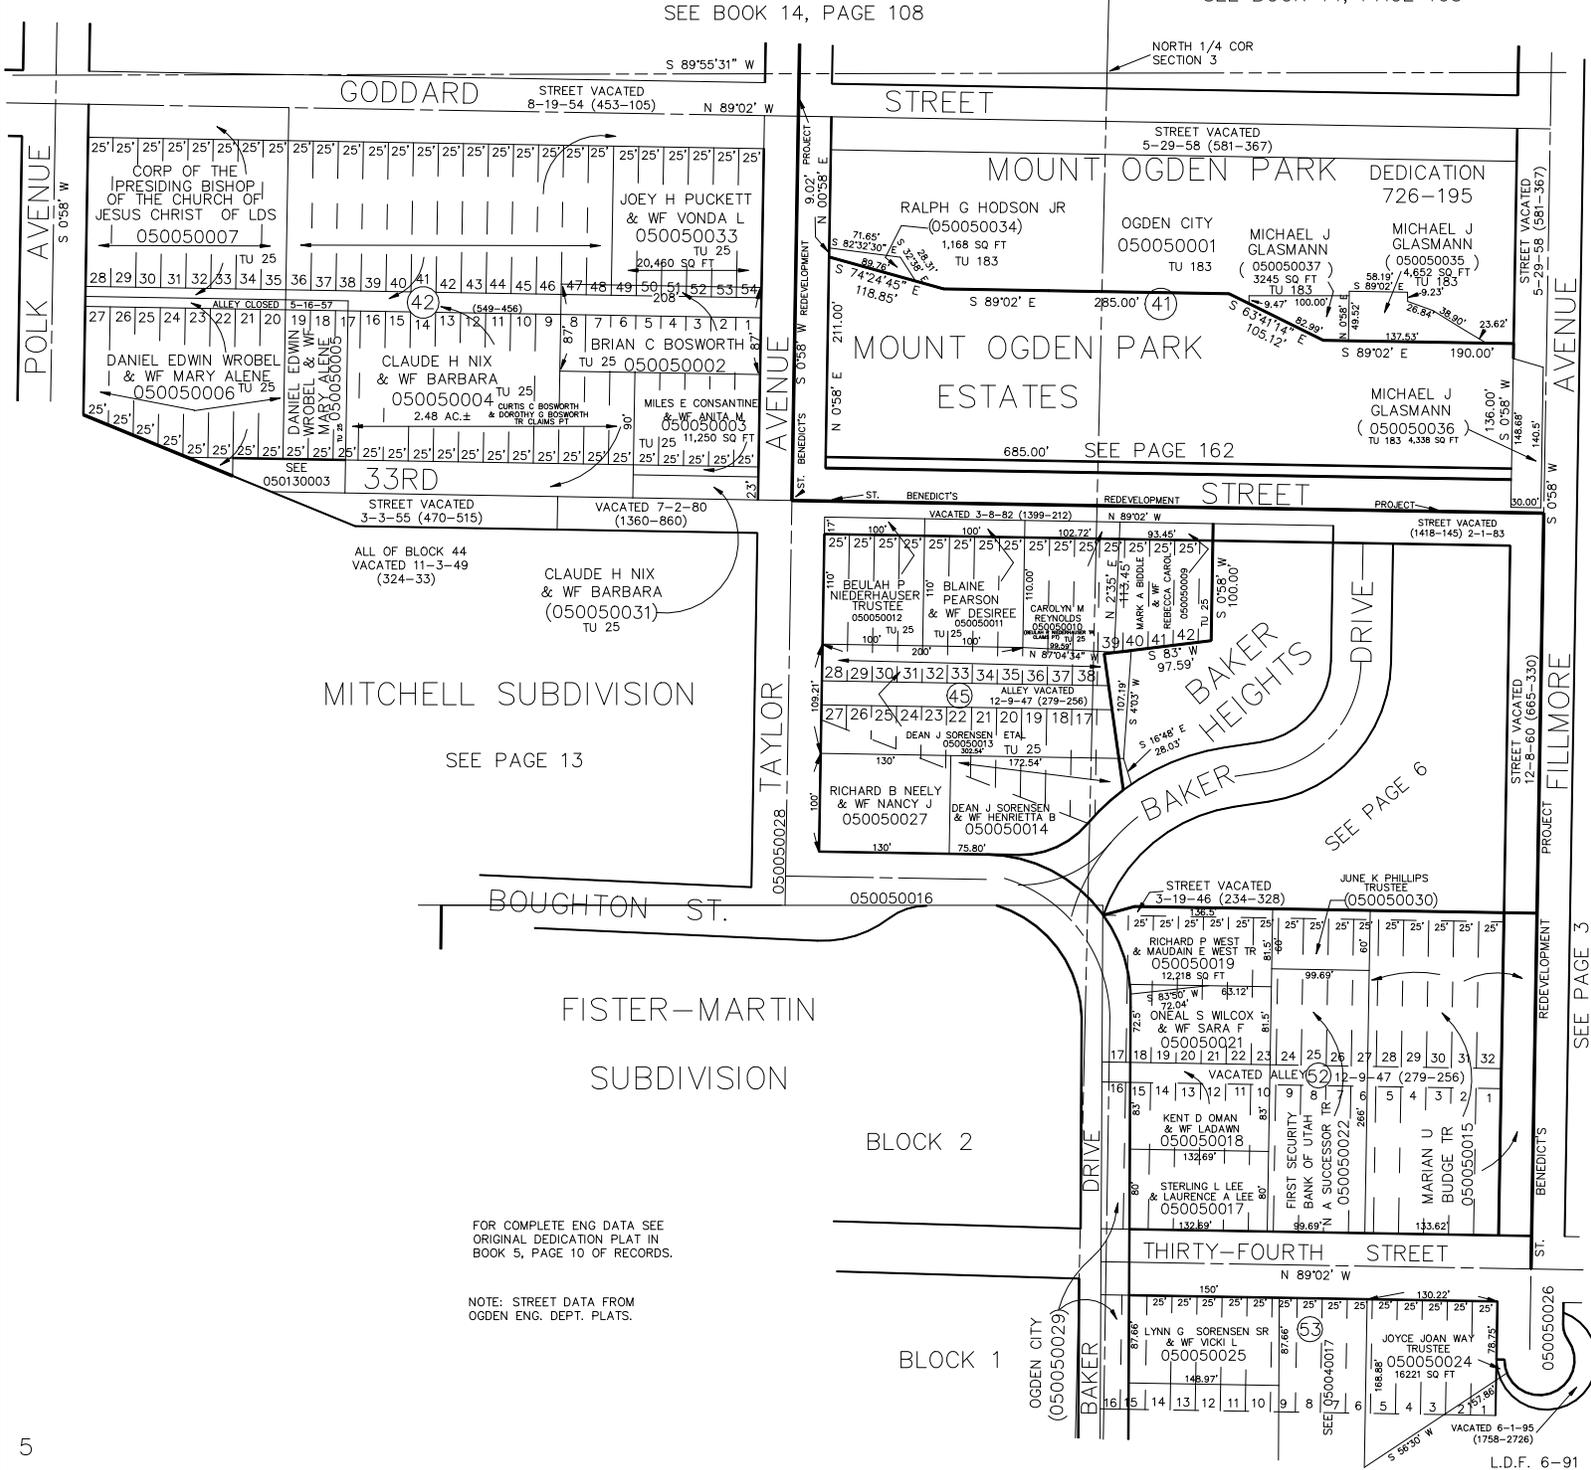

MITCHELL SUBDIVISION

SEE PAGE 13

FISTER-MARTIN  
SUBDIVISION

BLOCK 2

BLOCK 1

FOR COMPLETE ENG DATA SEE  
ORIGINAL DEDICATION PLAT IN  
BOOK 5, PAGE 10 OF RECORDS.

NOTE: STREET DATA FROM  
OGDEN ENG. DEPT. PLATS.

SEE PAGE 6

SEE PAGE 3