

PART OF THE N. 1/2 OF SECTION 3, T.5N., R.1W., S.L.B.&M.

# BAKER HEIGHTS

NORTH QUARTER CORNER OF }  
SEC. 3, T.5N., R.1W., S.L.B.&M.

PART OF BLOCK 45 UNIVERSITY PLACE

IN OGDEN CITY

CENTRAL WEBER SEWER IMPROVEMENT DISTRICT

TAKING UNIT: 25

SCALE 1" - 50'


PREFIX: 05-006

SEE P. 5

THIRTY-THIRD

STREET

S. 45° 00' E.

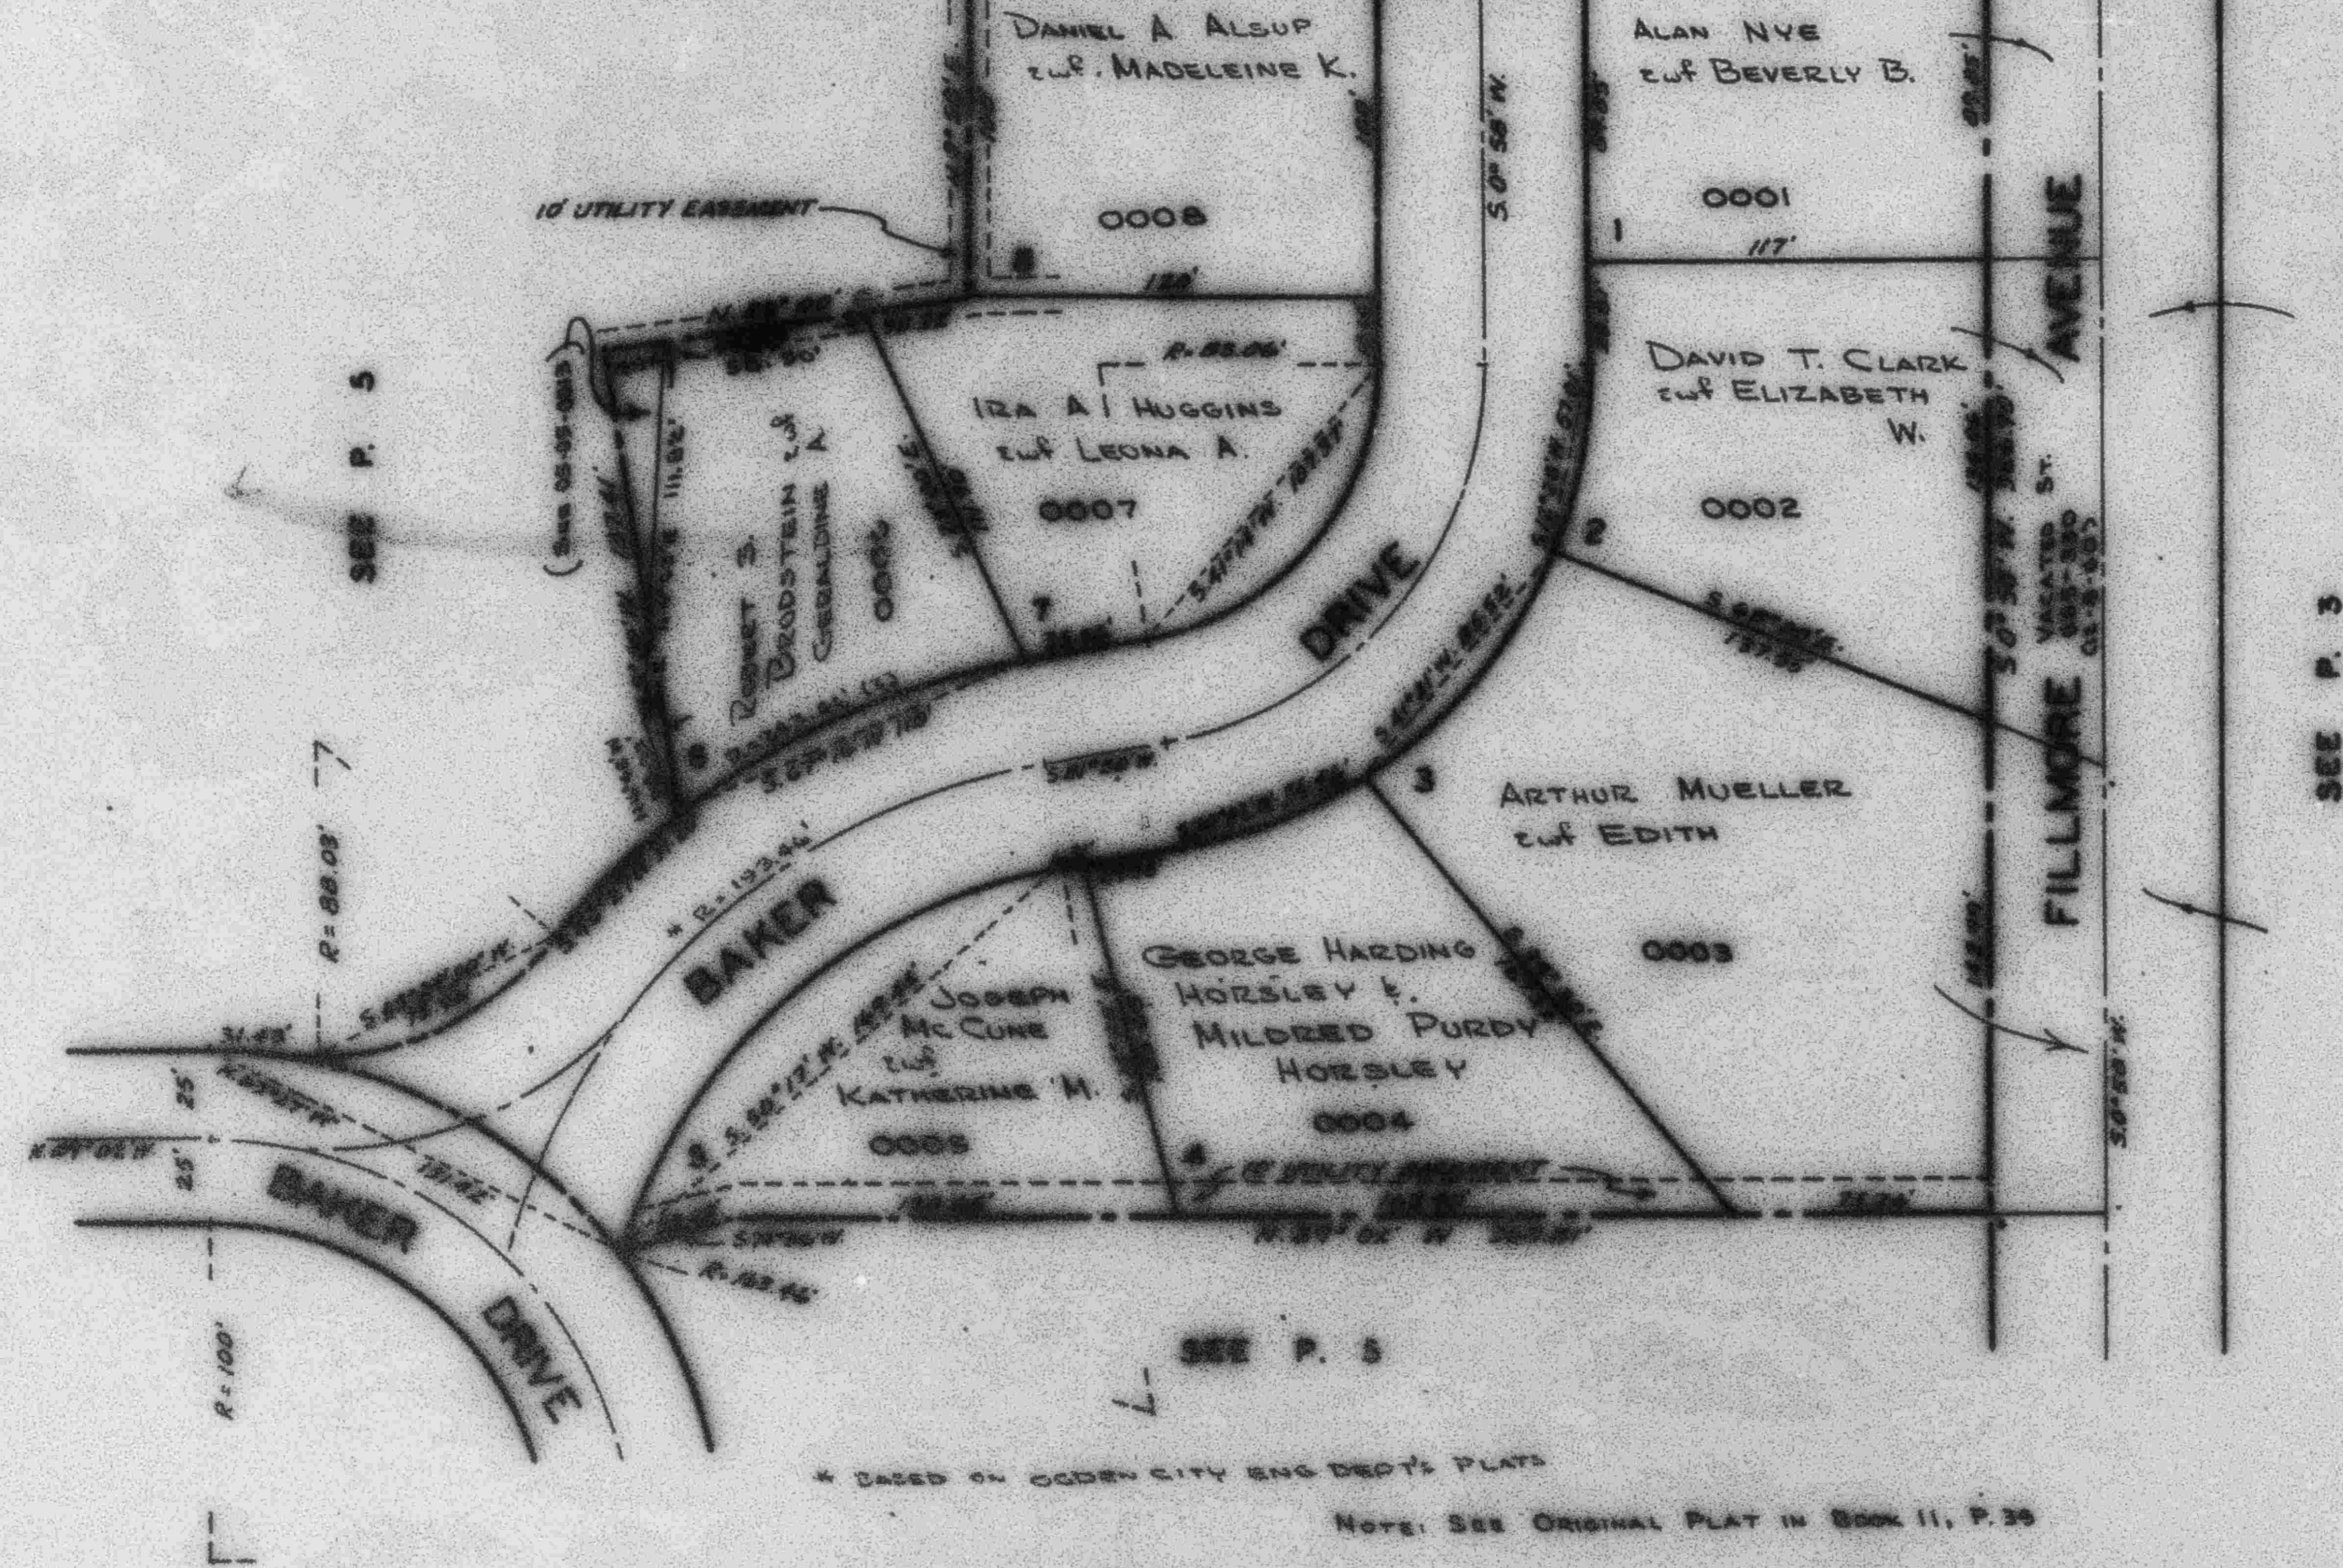

SEE P. 5

\* BASED ON OGDEN CITY ENG'DR'DT'S PLATS

NOTE: SEE ORIGINAL PLAT IN BOOK 11, P. 36