

PART OF THE N. 1/2 OF SECTION 3, T.5N., R.1W., S.L.B.&M.

BAKER HEIGHTS

PART OF BLOCK 45 UNIVERSITY PLACE
IN OGDEN CITY


NORTH QUARTER CORNER OF
SEC 3, T.5N., R.1W., S.L.B.&M.

TAXING UNIT: 25

SCALE 1" = 50'

CENTRAL WEBER SEWER IMPROVEMENT DISTRICT

PREFIX: 05-006

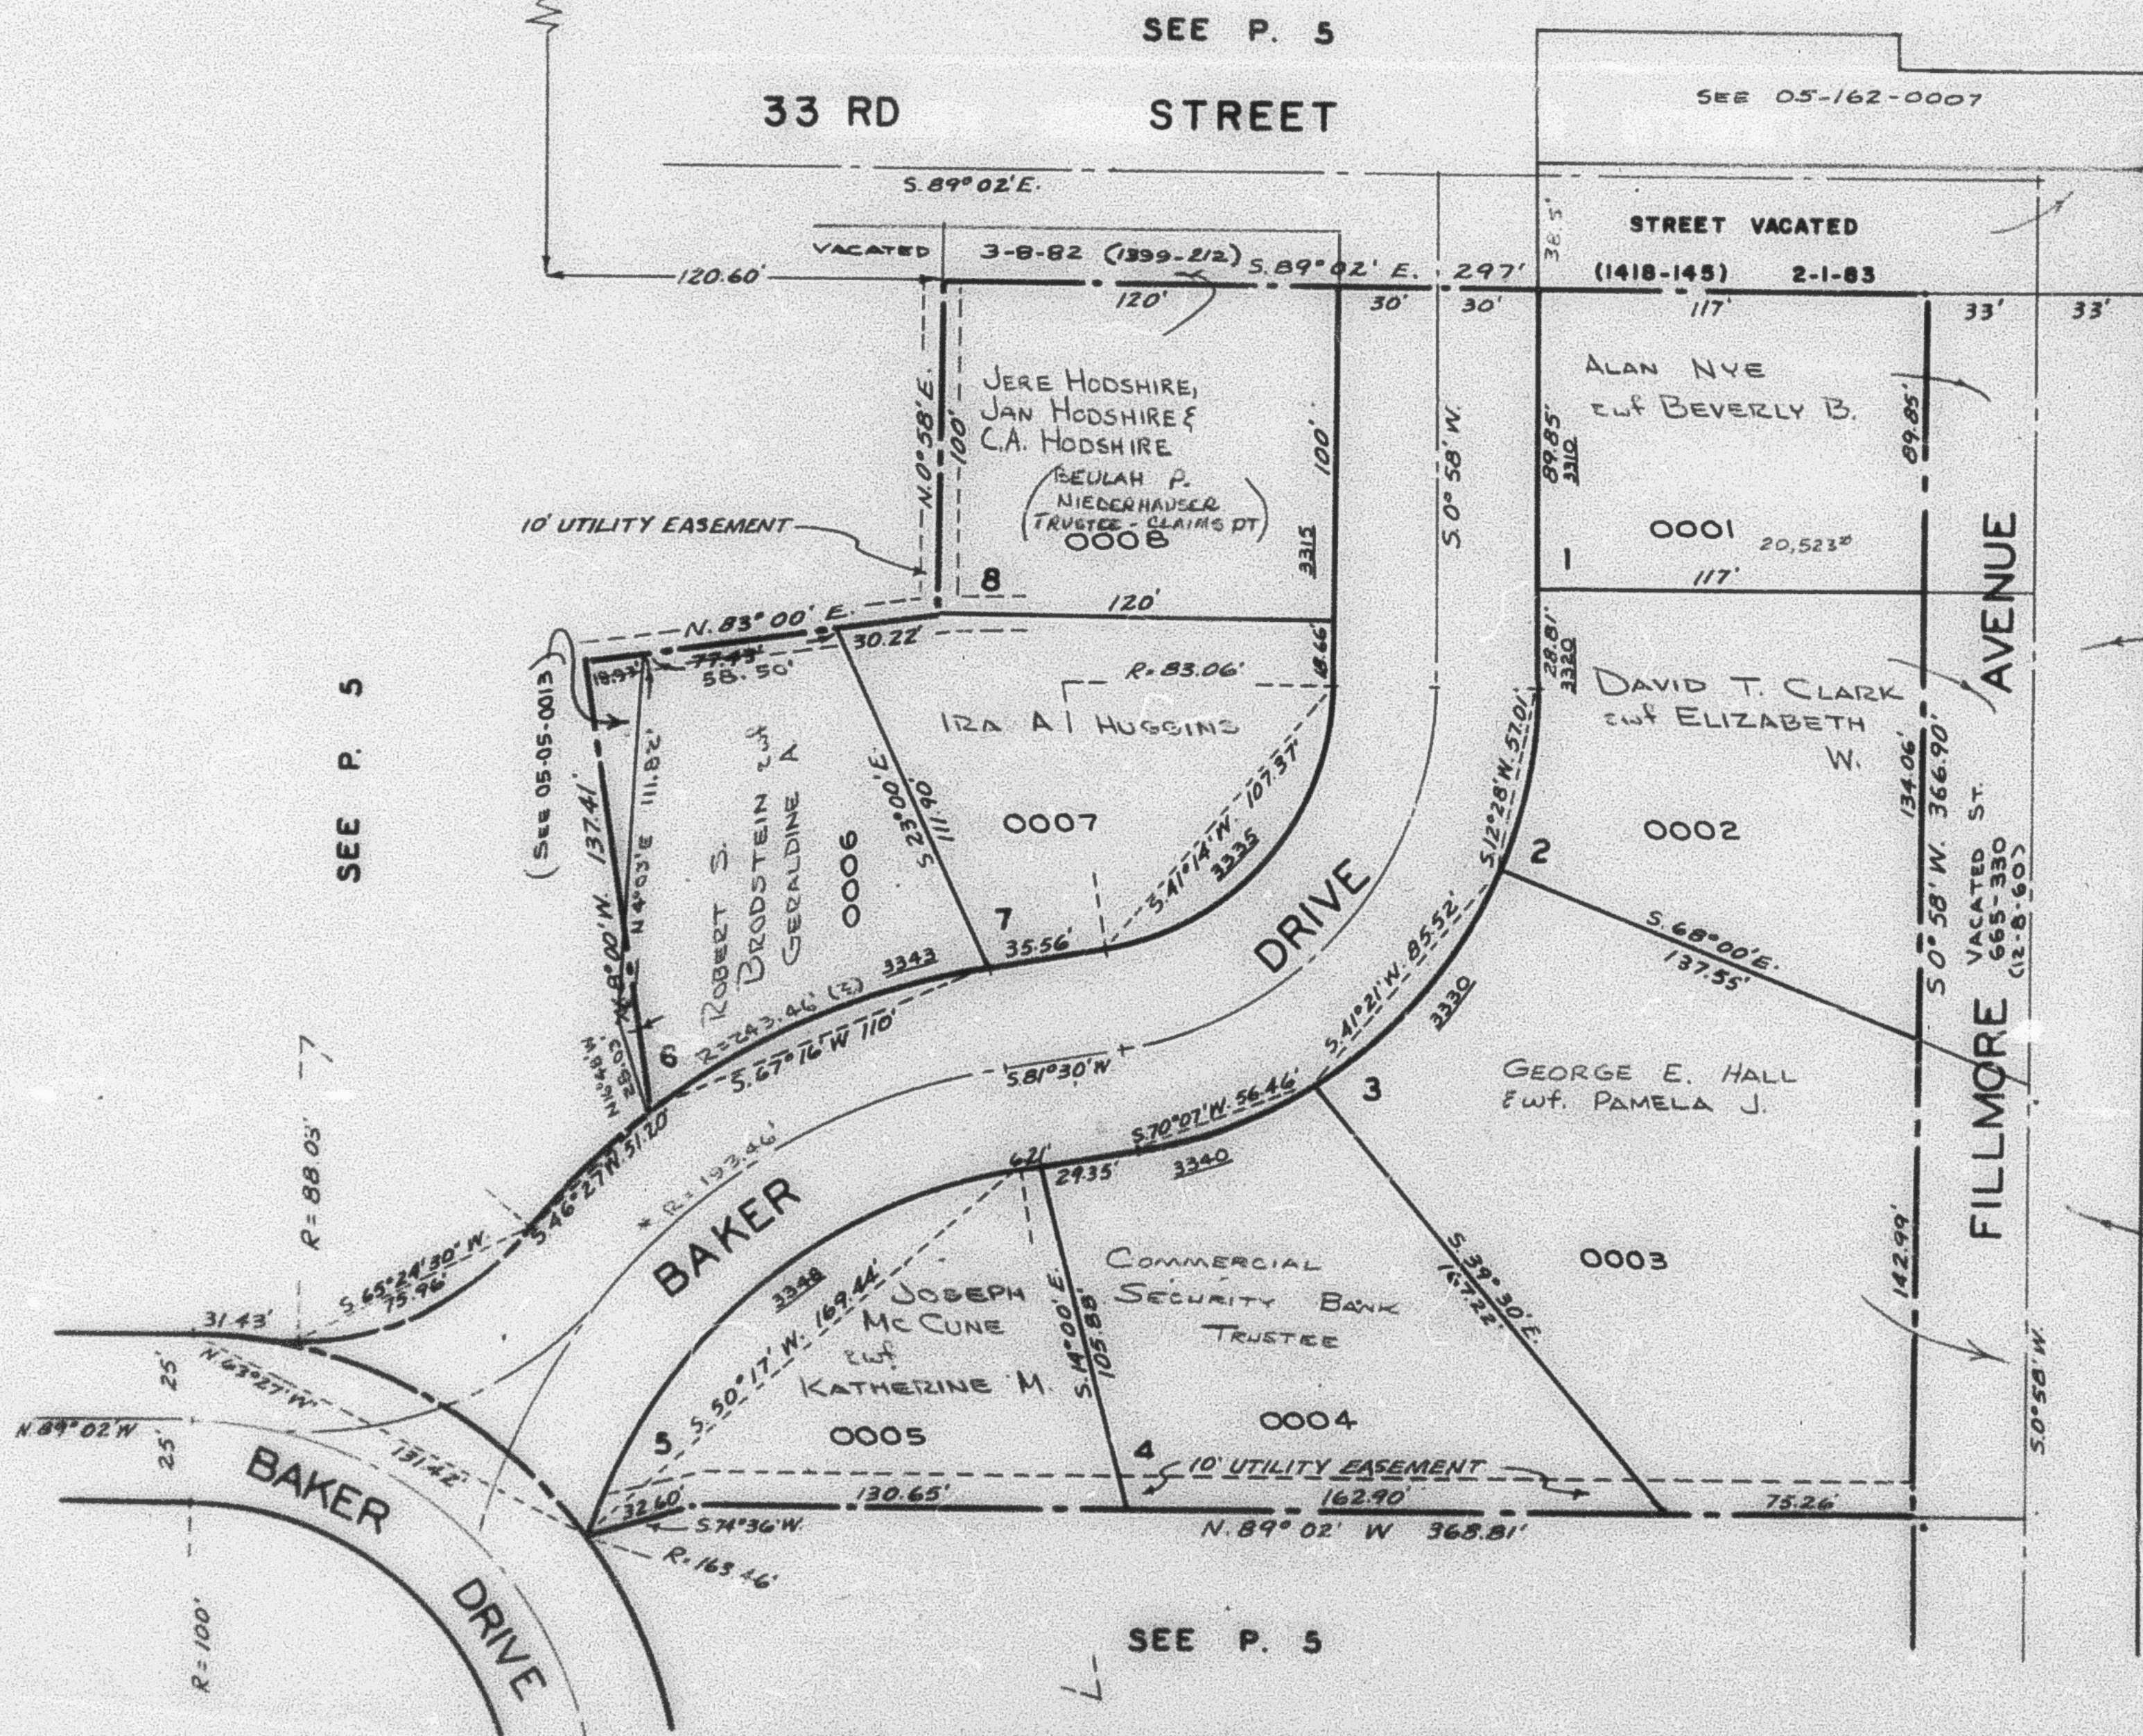

SEE P. 5

33 RD

STREET

SEE 05-162-0007

STREET VACATED

(1418-145) 2-1-83

ALAN NYE
and BEVERLY B.

0001

DAVID T. CLARK
and ELIZABETH W.

0002

GEORGE E. HALL
and PAMELA J.

0003

COMMERCIAL
SECURITY BANK
TRUSTEE

0004

JOSEPH
McCUNE
and
KATHERINE M.

0005

SEE P. 5

* BASED ON OGDEN CITY ENG. DEPT'S PLATS

NOTE: SEE ORIGINAL PLAT IN BOOK 11, P. 39

SEE P. 3

SEE P. 5