

PART OF N.W. 1/4 OF
SECTION 3, T.5N, R.1W, S.L.B.&M.

6-6

TAXING UNIT: 25

IN OGDEN CITY

PREFIX: 05-008

SCALE 1"=50'

BOULEVARD


SECTION LINE N. 1° 05' 30" E.

HARRISON

SEE PAGE 37

SECTION 3, T.5N, R.1W, S.L.B.&M.
FROM NW COR. OF SEC. 3

SEE P. 8

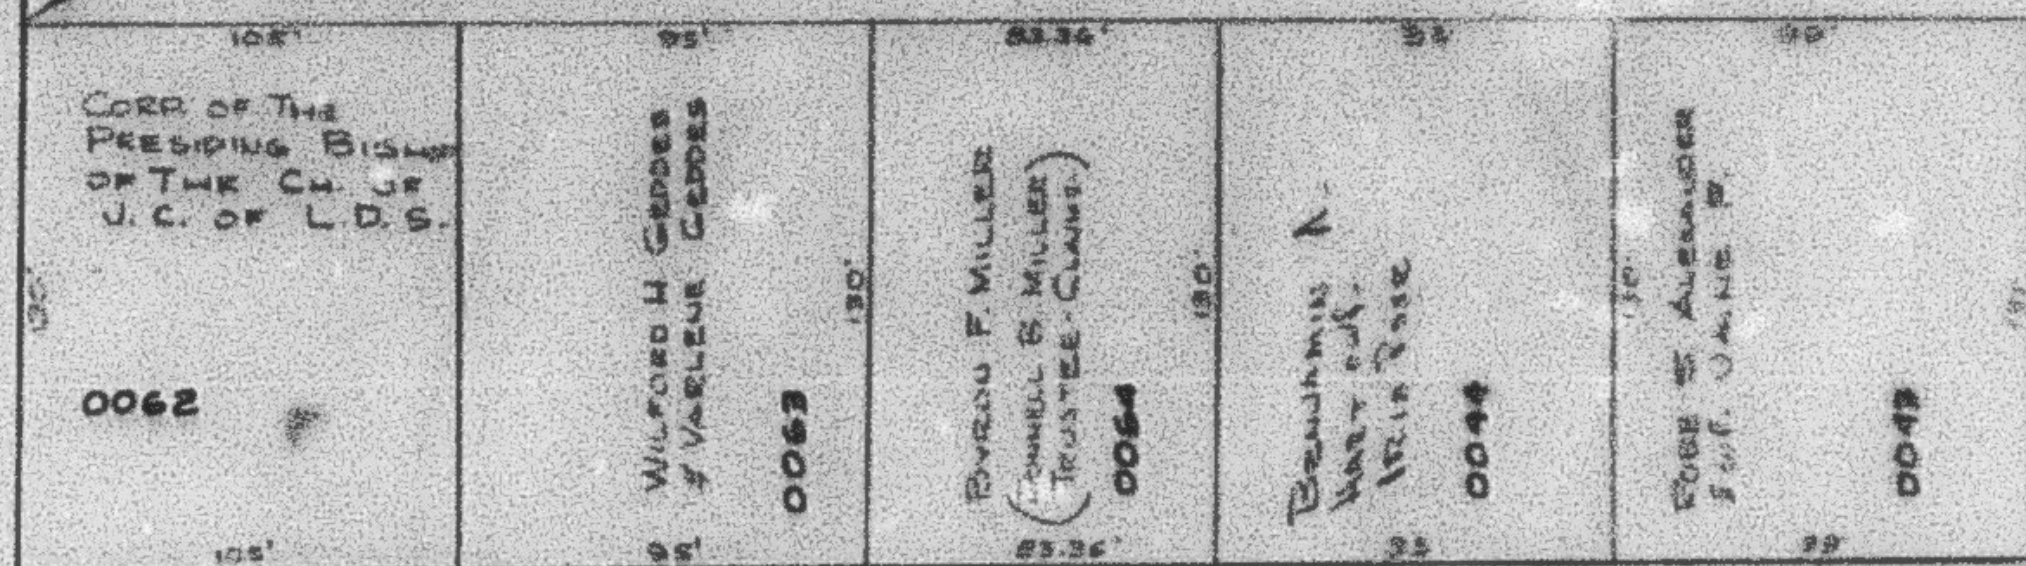

PARCEL Nos
0027
0043, 0044
0048 to 0050
0054
0062 to 0065
0067


SEE P. 8-1

33RD.

0054 OGDEN CITY

STREET

0065 OGDEN CITY

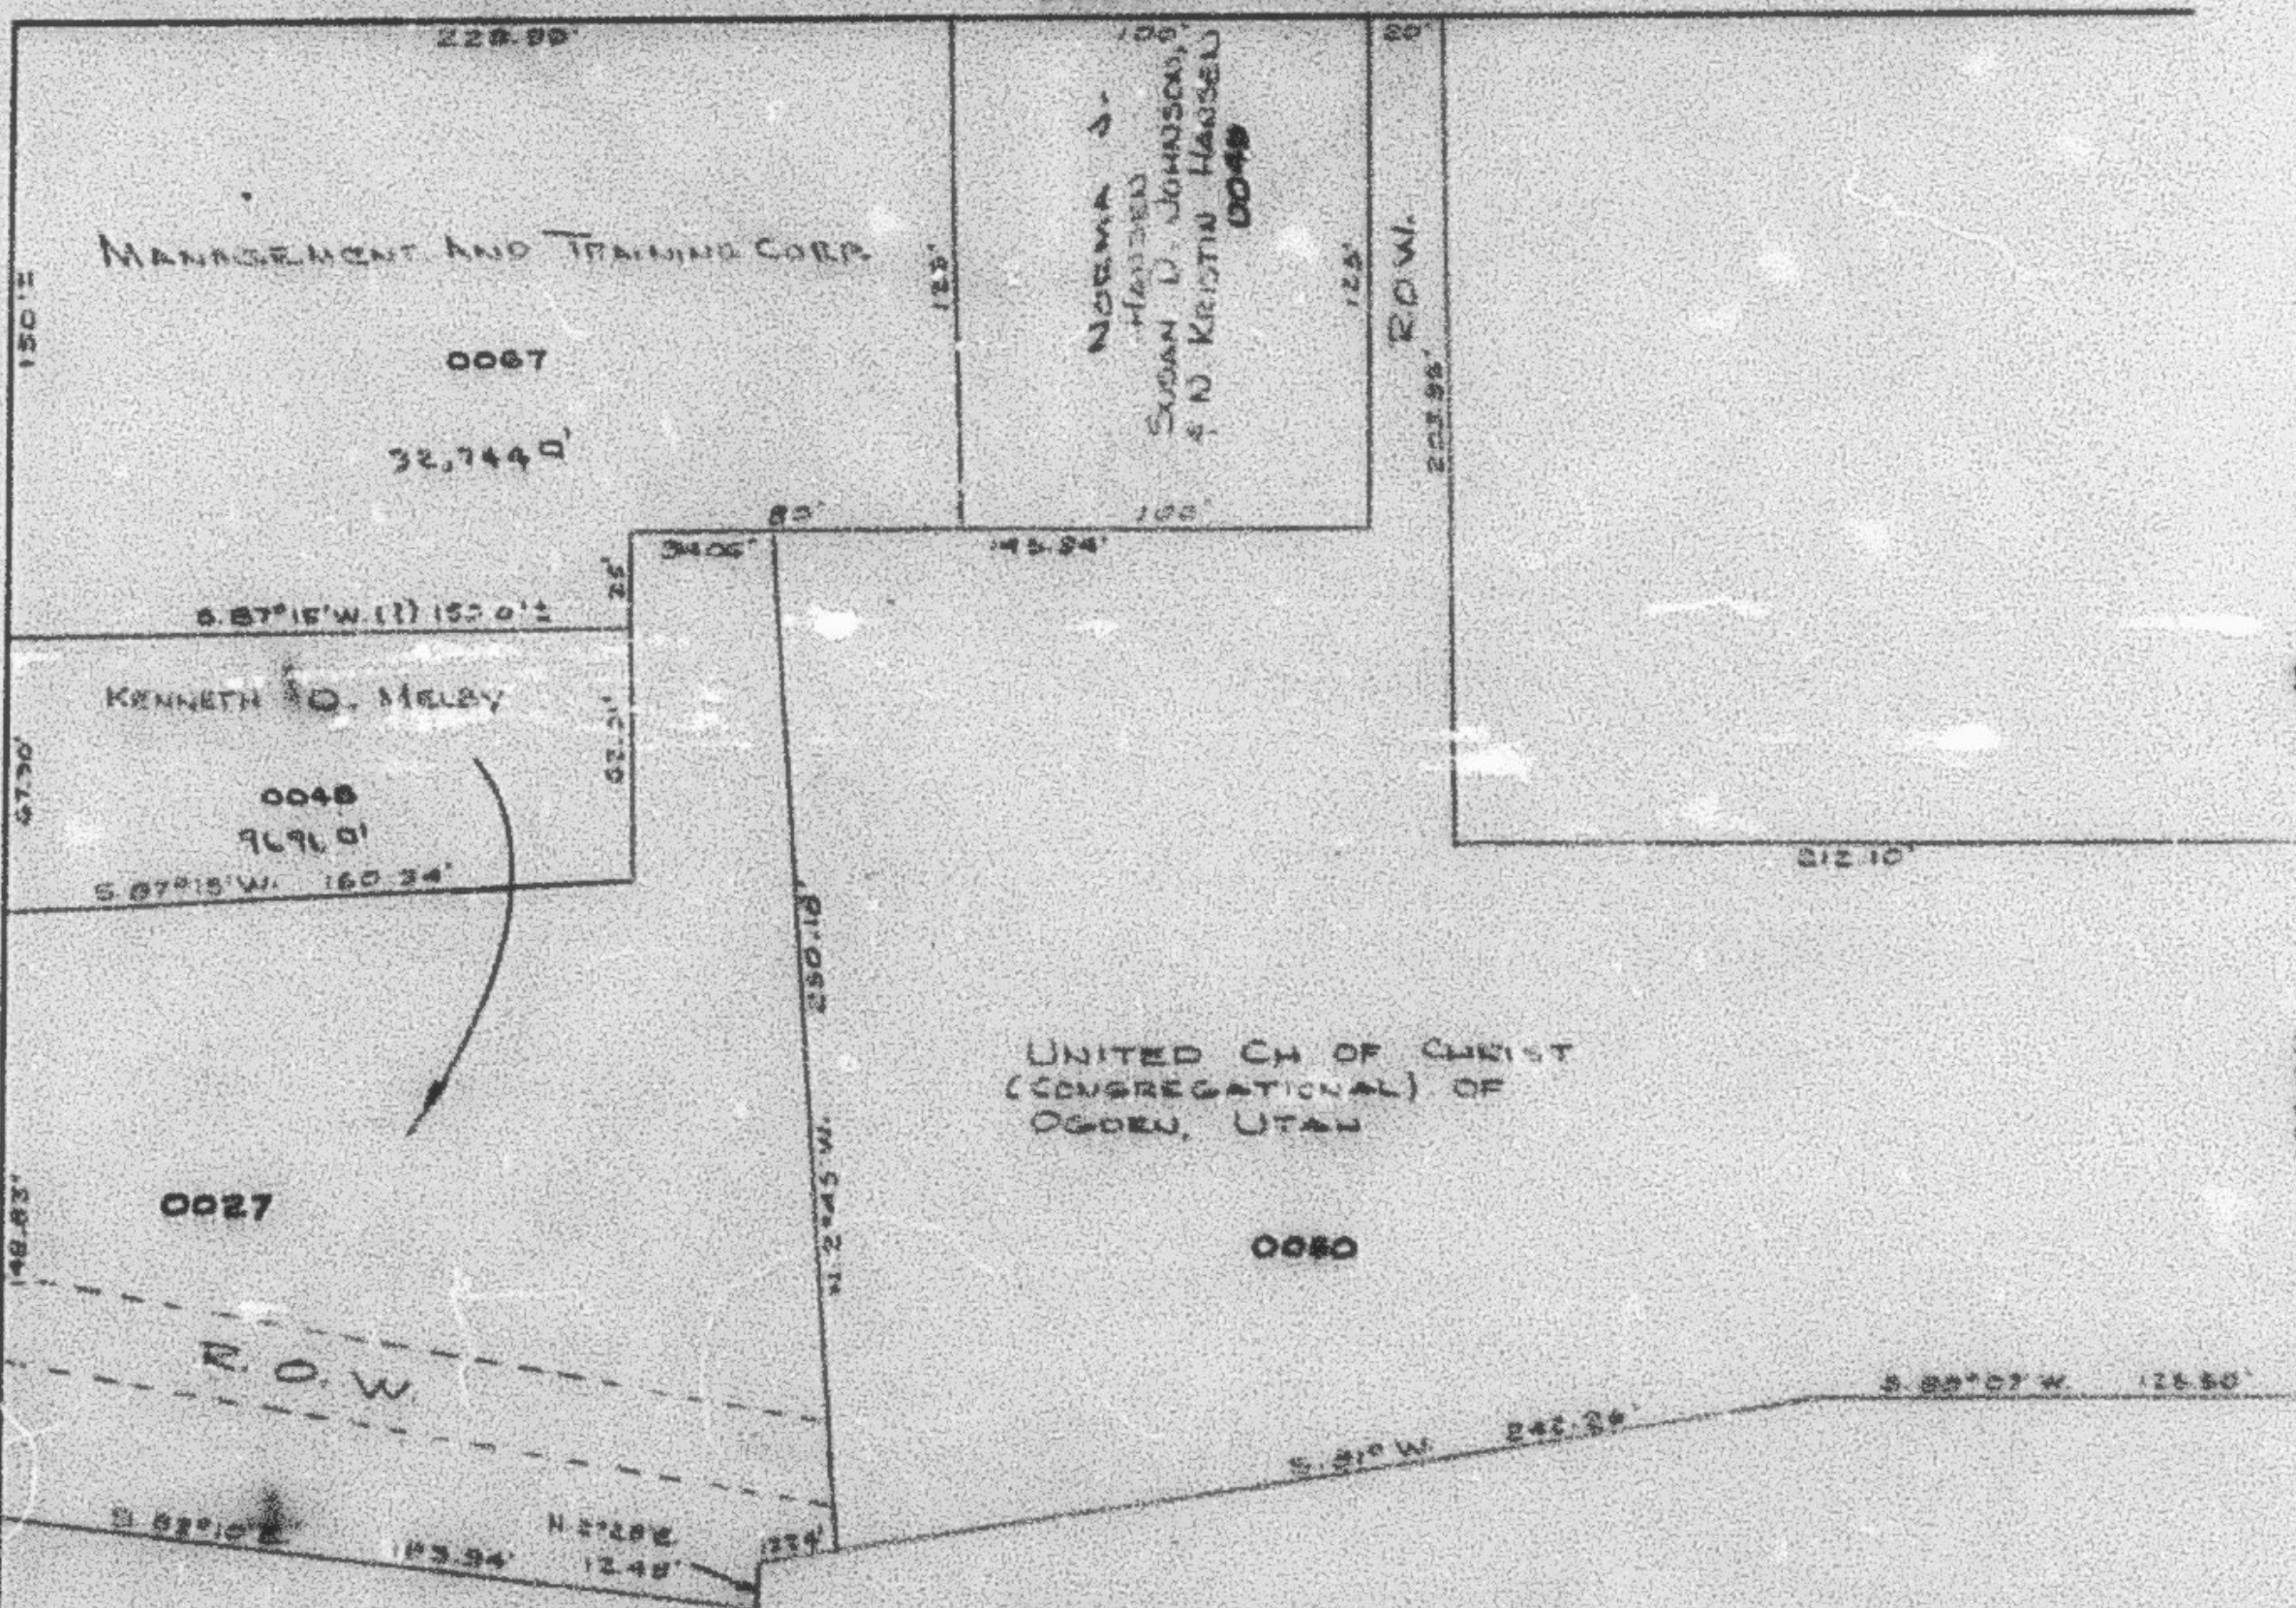

SEE PAGE 8-1

SEE P. 8-2

SEE P. 8-3