

PART OF N.W. 1/4 OF
SECTION 3, T.5N., R.1W., S.L.B.&M.

8-3

TAXING UNIT: 25

IN OGDEN CITY

PREFIX: 05-008

SCALE 1" = 50'

ALSO SEE PAGE 8-4

3.1°03'30" W. 914.1',
N.52°15' E. 90.12',
S.0°58' W. 148.3'
FROM N.W. COR. OF
SEC. 3

BOULEVARD

SECTION LINE N.0°3'30"E.

N.0°58'E.

39+09.08

HARRISON


OGDEN CITY 0011
STATE ROAD 0012
COMM.

SEE P. 8-4

PARCEL No. 5
0010 TO 0012
0014
0022 TO 0026
0028 TO 0030

SEE P. 8-2

SEE
PAGE
37

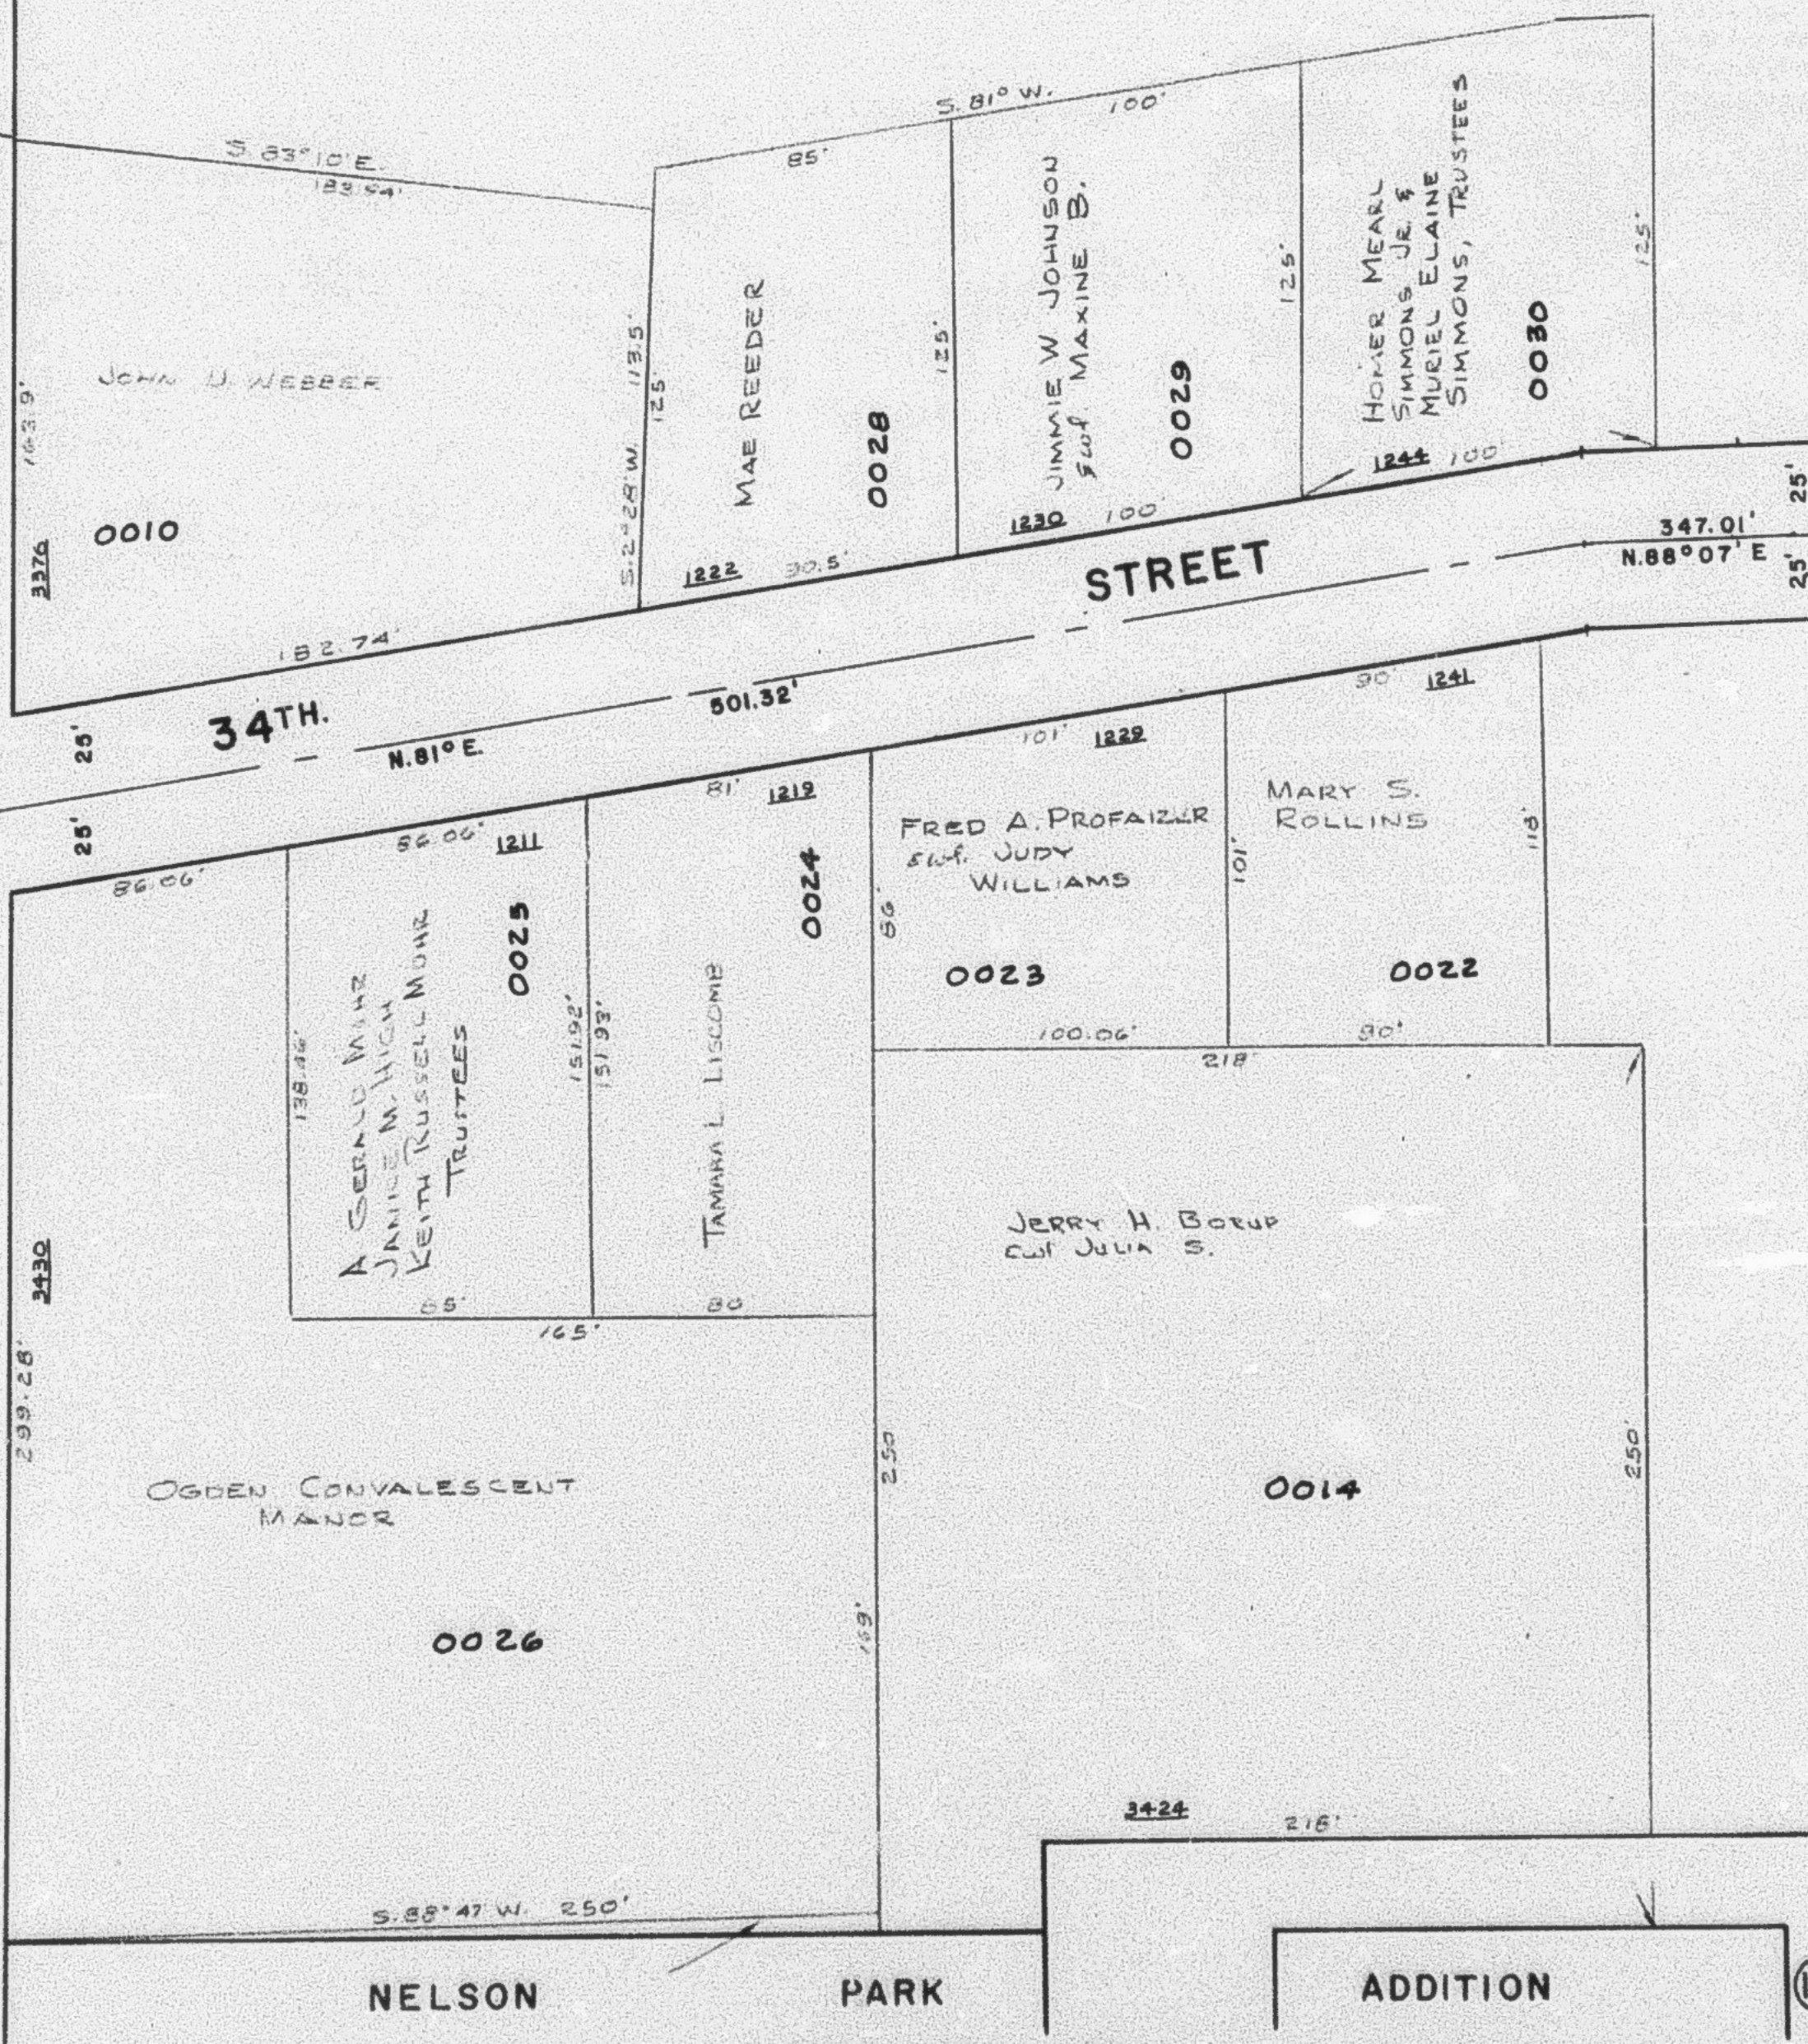

SEE P. 8-2

SEE P. 20

ADDITION