

PART OF N.W. 1/4 OF  
SECTION 3, T.5N., R.1W., S.L.B.&M.

8-3

TAXING UNIT 25

IN OGDEN CITY

PREFIX: 05-008

SCALE 1" = 50'

ALSO SEE PAGE 8-4

SEE P. 8-4

PARCEL No. 5  
0010 TO 0012  
0014  
0022 TO 0026  
0028 TO 0030

SEE P. 8-2

SEE P. 8-2

SEE P. 20

3.1°03'30"W 914.1'  
N.52°18'E 90.12'  
S.0°58'W 148.3'  
FROM N.W. COR. OF  
SEC. 3

SEE  
PAGE  
37


BOULEVARD

SECTION LINE N.1°03'30"E.

39+09.06

HARRISON

OGDEN CITY 0011  
STATE ROAD 0012  
COMM.

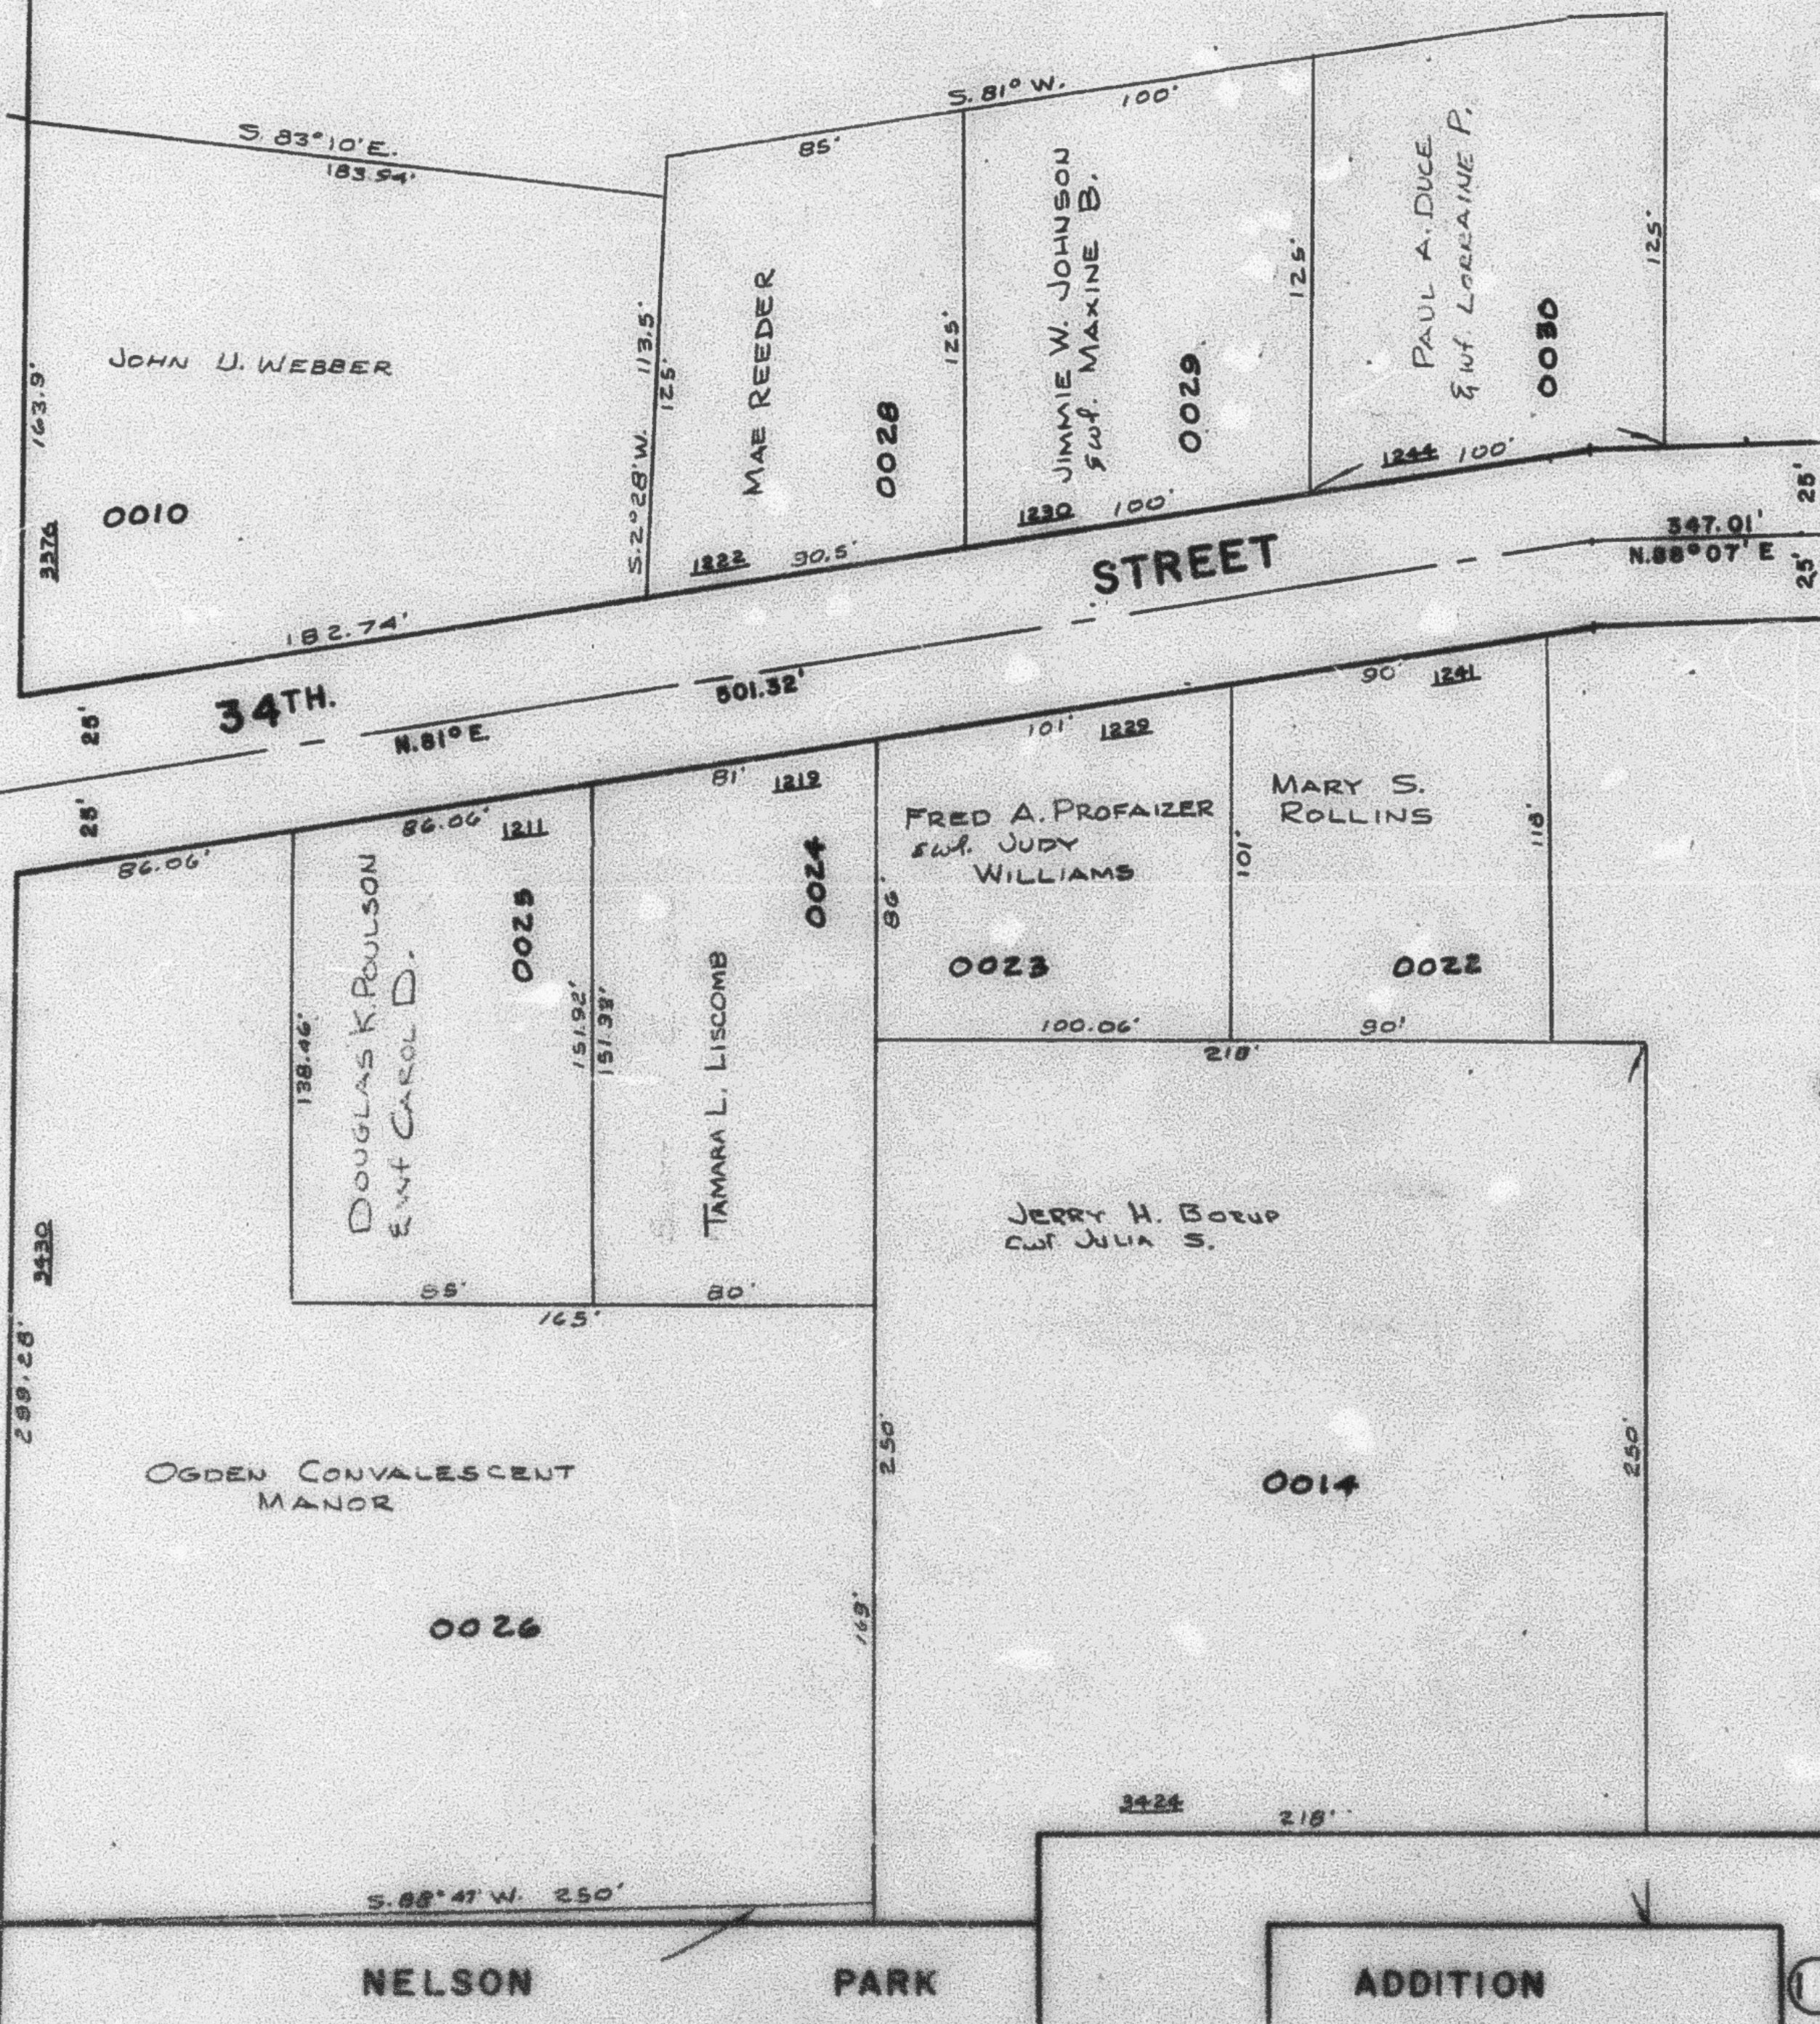

NELSON

PARK

ADDITION