

PART OF N.W. 1/4 OF
SECTION 3, T.5N., R.1W., S.L.B.&M.

8-4

TAXING UNIT: 25

IN OGDEN CITY

PREFIX: 05-008

SCALE 1" = 50'

BOULEVARD

SECTION LINE N. 1° 09' 30" E.

HARRISON


SEE P. 8

S. 88° 56' 51" E. 69.80' &
S. 0° 58' W. 460.23'
FROM N.W. COR. OF SEC. 3

PARCEL No.s
0027
0043, 0044
0048 to 0050
0054
0062 to 0065
0067

SEE P. 8-1

SEE
PAGE
37

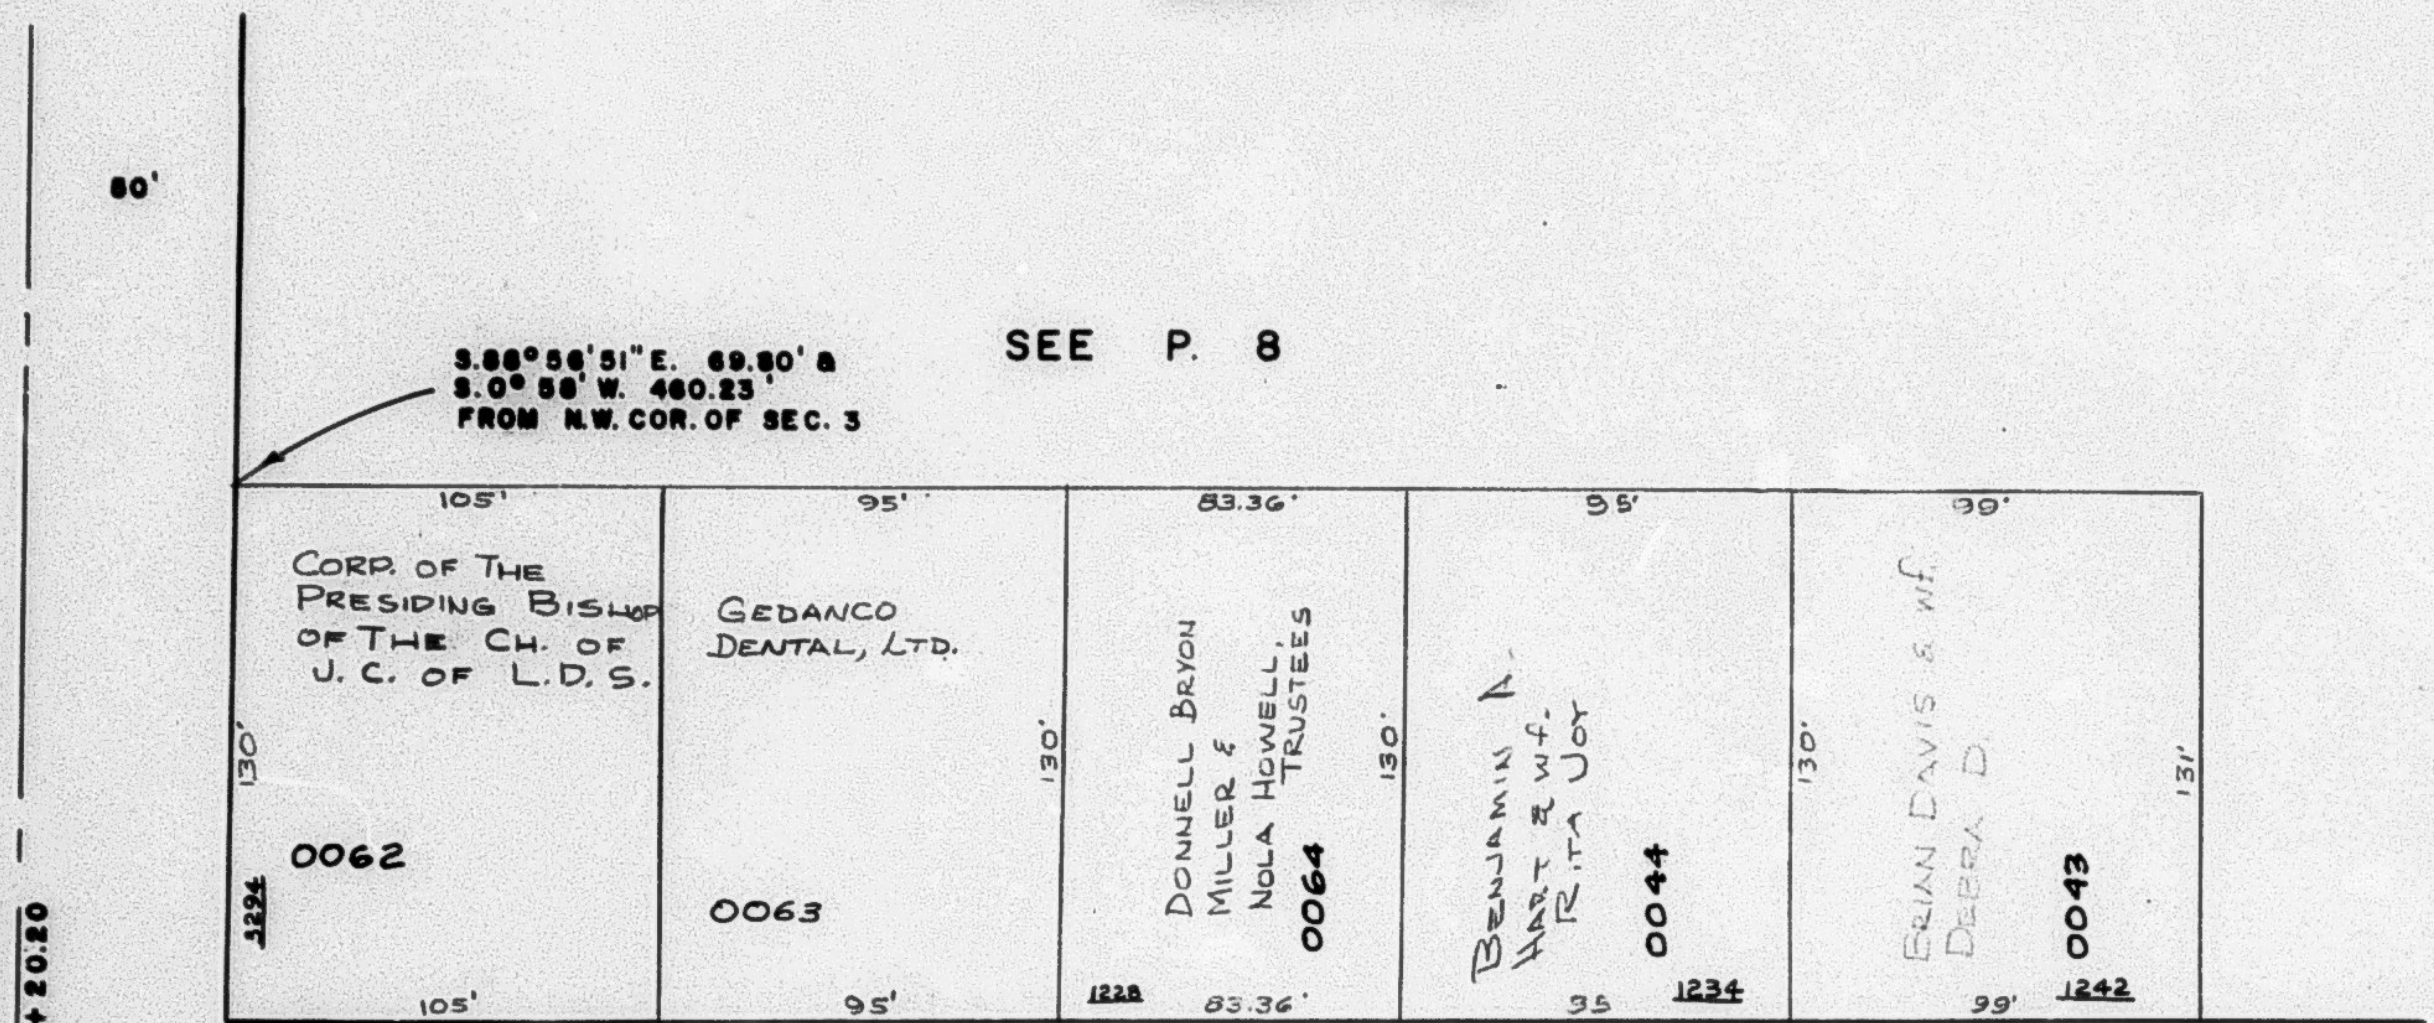


33RD. 0054 OGDEN CITY

STREET

N. 89° 34' E.

0065 OGDEN CITY

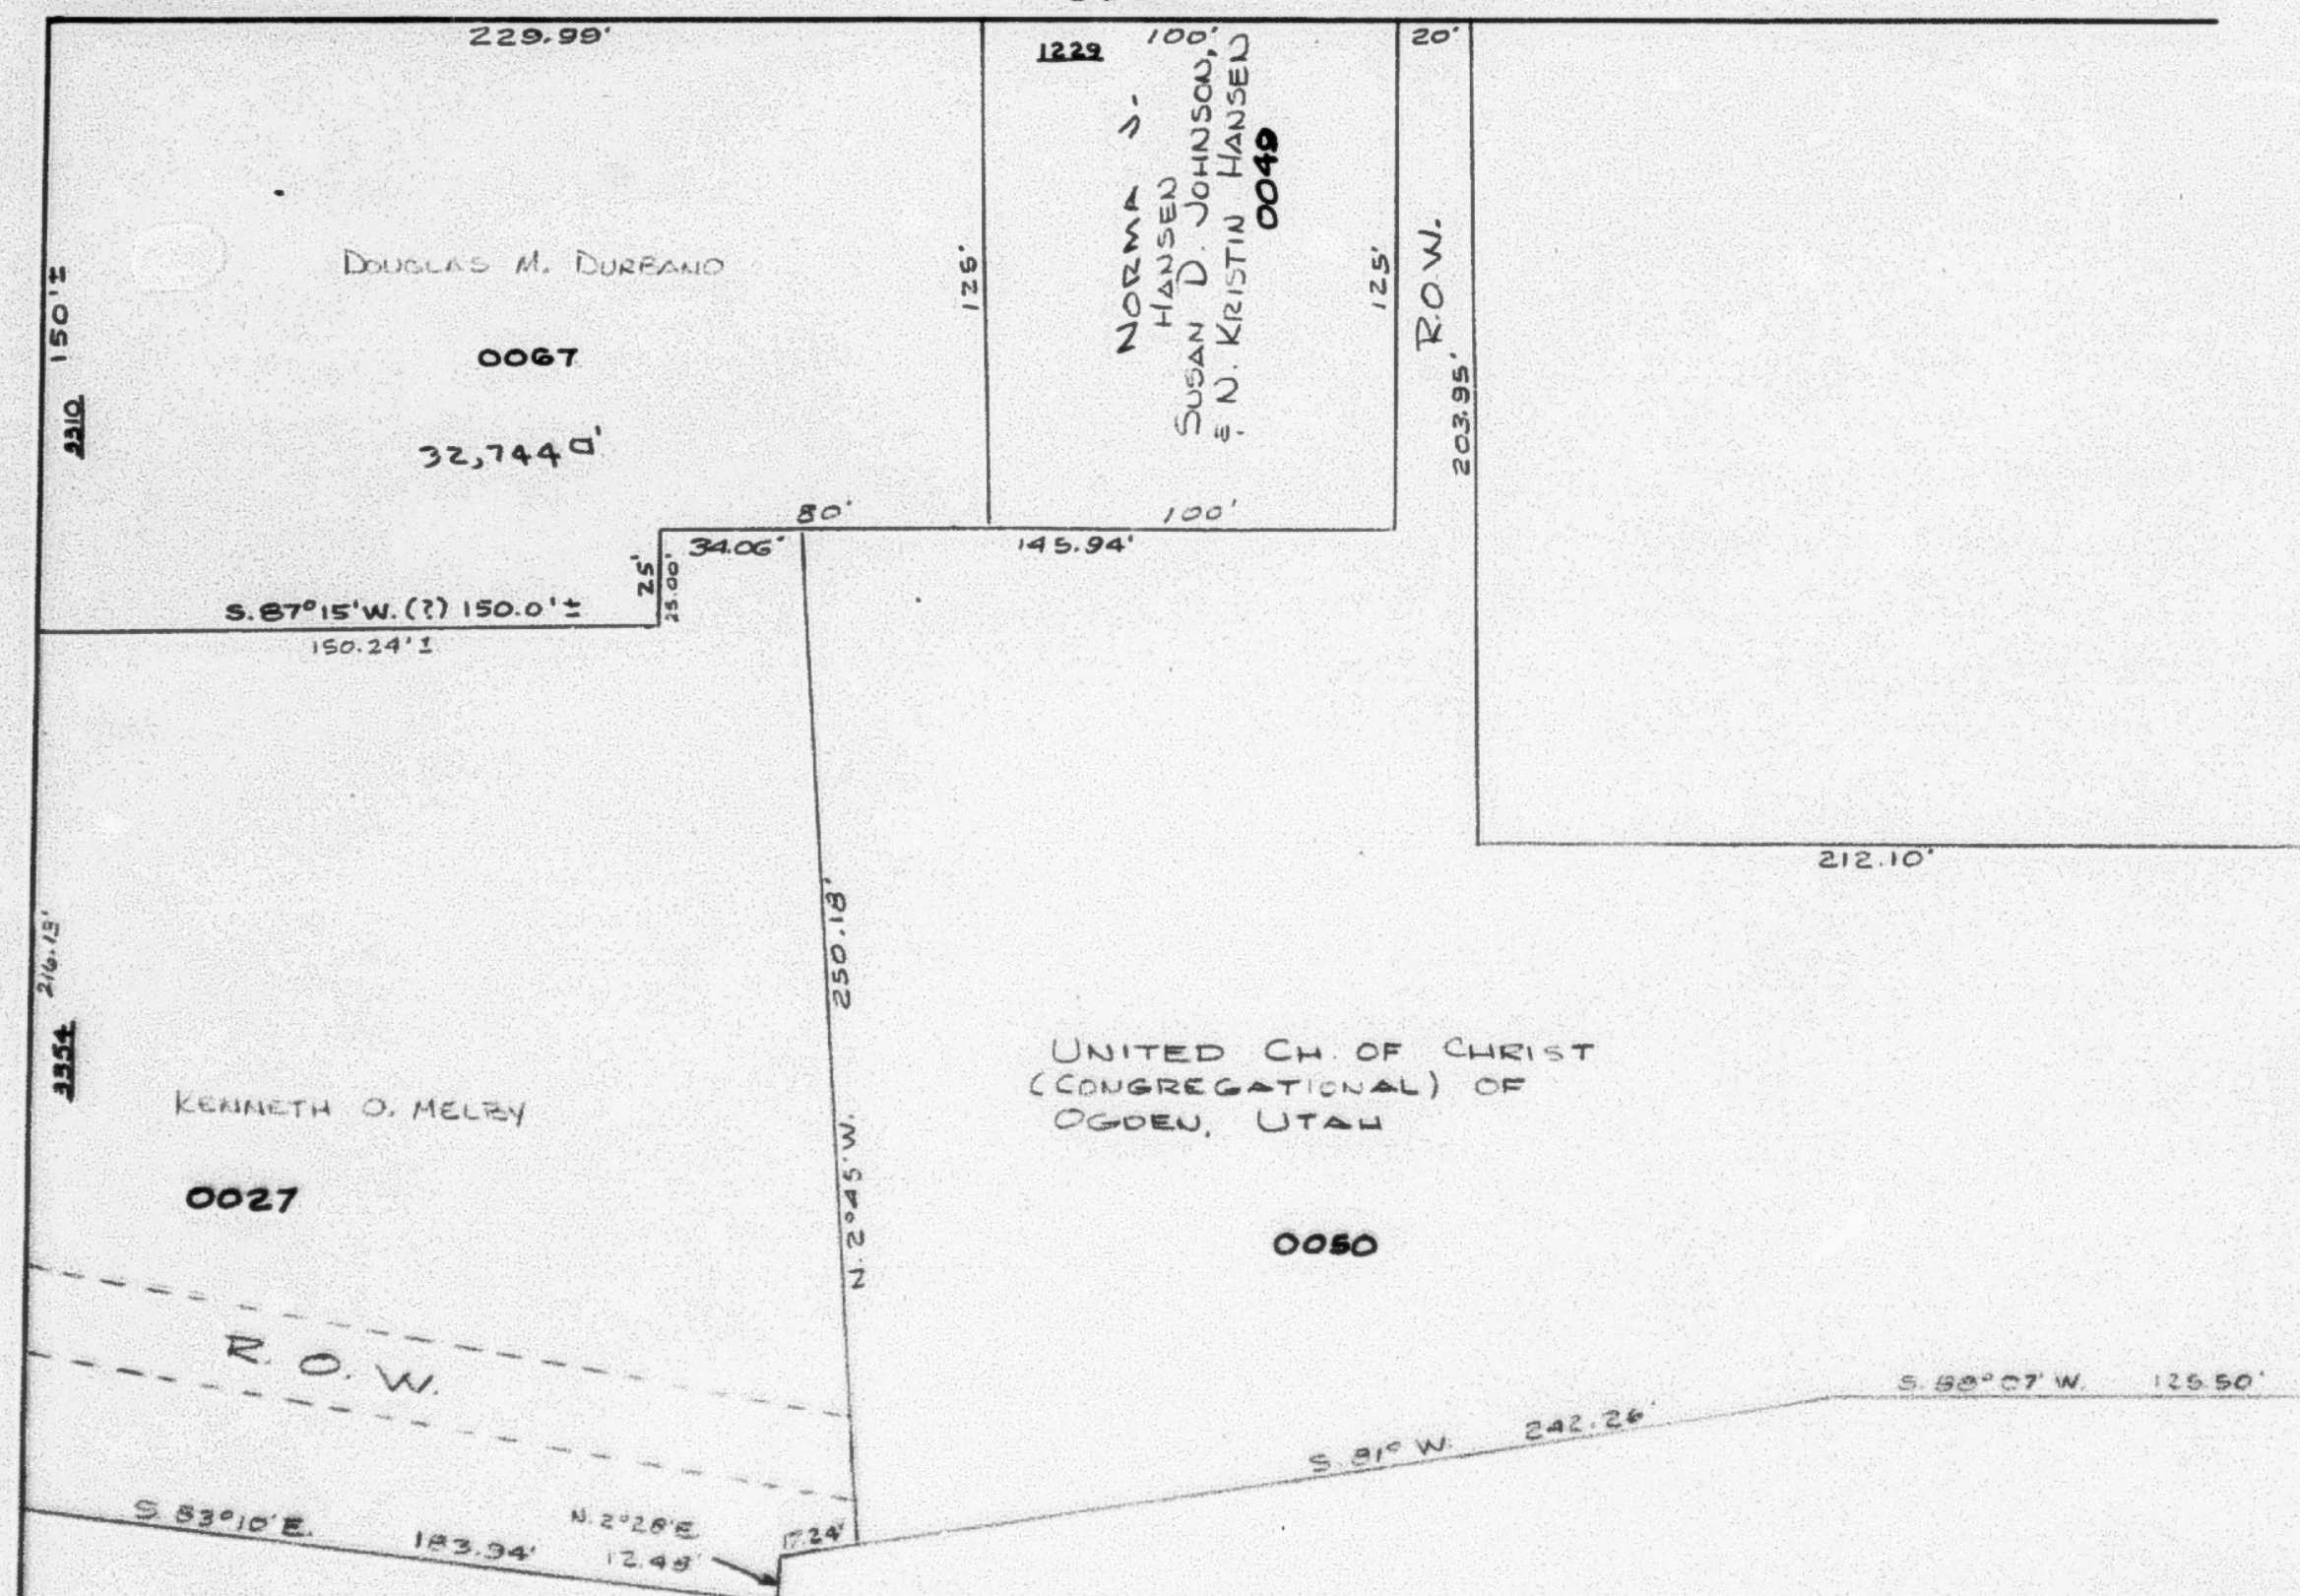

SEE PAGE 8-1

SEE P. 8-2

SEE P. 8-3