

PART OF N.W. 1/4 OF
SECTION 3, T.5N, R.1W, S.L.B. & M.

TAXING UNIT 25

IN OGDEN CITY

PREFIX 00-008


SCALE 1" = 50'

ALSO SEE PAGES

8-2, 8-3, 8-4

SEE P 8

S. 89° 54' 51" E. 89.80'
S. 0° 58' W. 480.35'
N. 89° 54' E. 477.38'
FROM N.W. COR. OF
SEC. 3

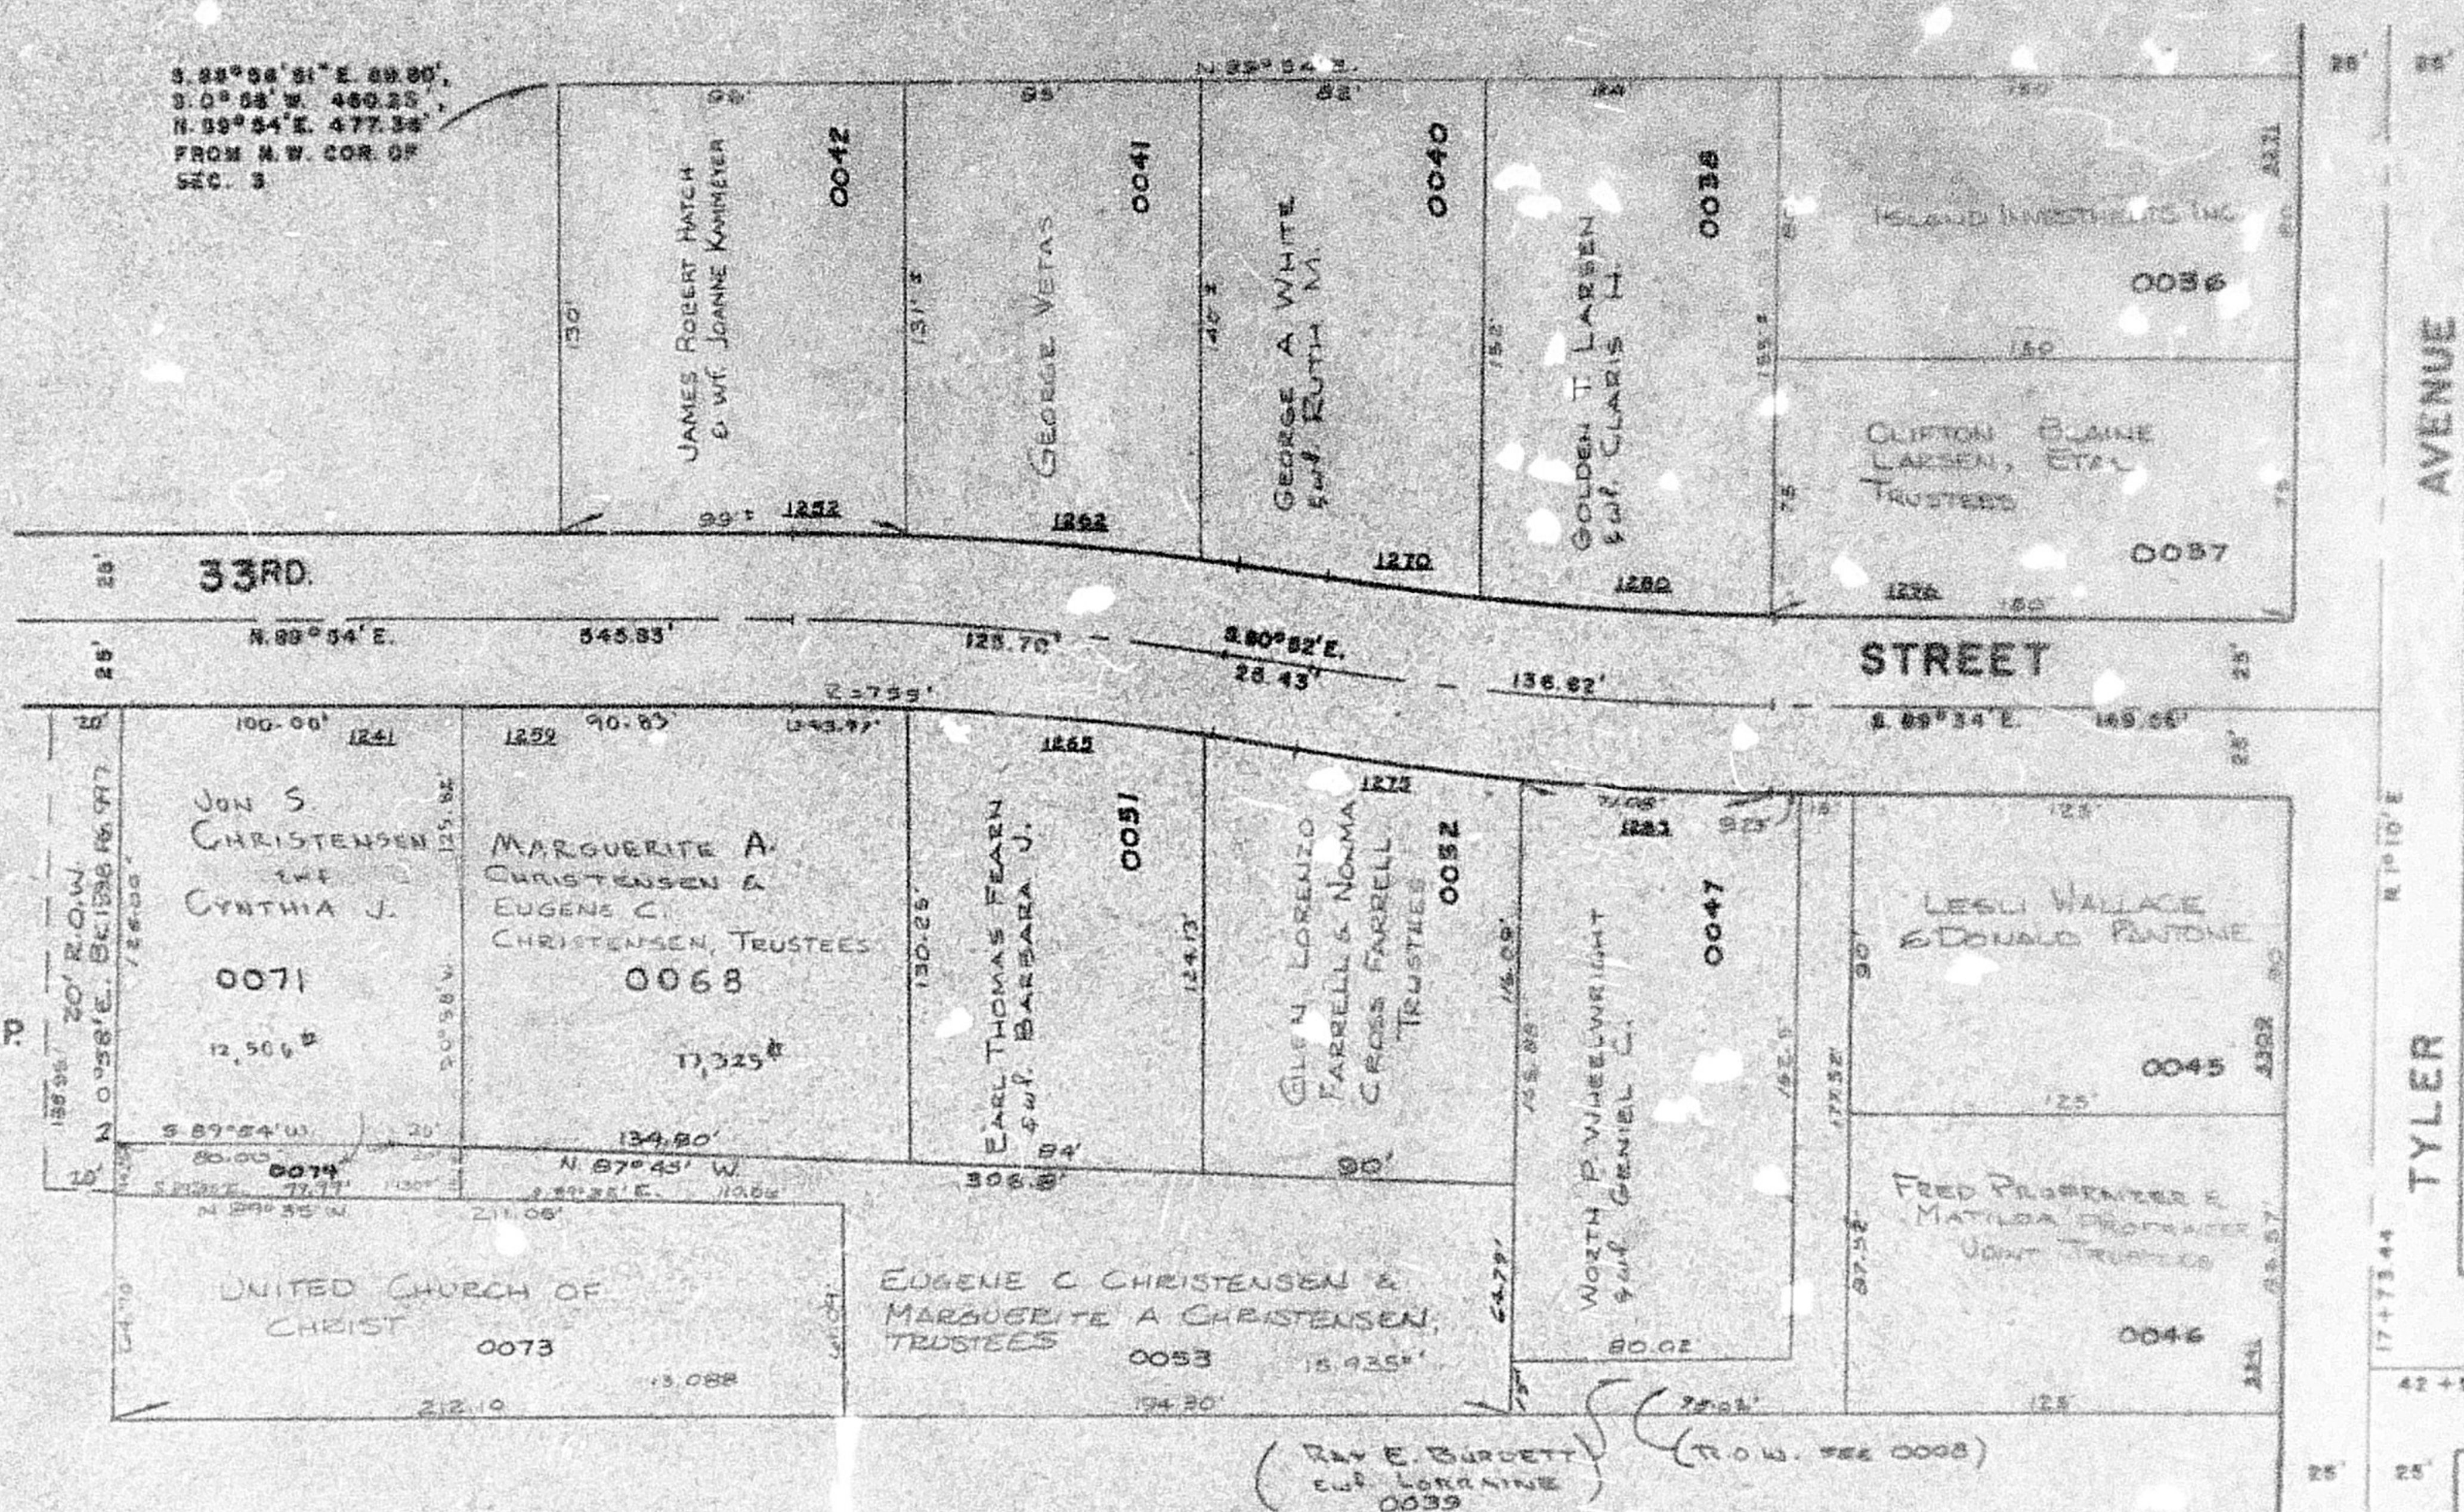

PARTIAL NOS.
0034 TO 0035
0040 TO 0042
0045 TO 0047
0051 TO 0052
0056
0071
0073

SEE P
7

RAY E. BURGETT
S.W. LORRAINE
0039 (R.O.W. SEE 0008)

SEE P 8-2