

PART OF N.W. 1/4 OF
SECTION 3, T.5N, R.1W, S.L.B. 9M.

TAXING UNIT 25

IN OGDEN CITY

SCALE P=50'

PREFIX 03-000

ALSO SEE PAGE 8-4

PARCEL No. 8
0010 to 0012
0014
0022 to 0026
0028 to 0030

SEE P. 8-4

SEE P. 8-2

3.1003 30" W 94.1'
N.02°15' E. 80.12'
3.0958 W 148.3'
FROM N.W. COR. OF
SEC. 3

BOULEVARD

SECTION LINE N.10°30'E.


181+20.20 N.0°50'E.

39+09.08

SEE
PAGE
37

HARRISON

OGDEN CITY 0011
STATE ROAD 0012
COM. W.

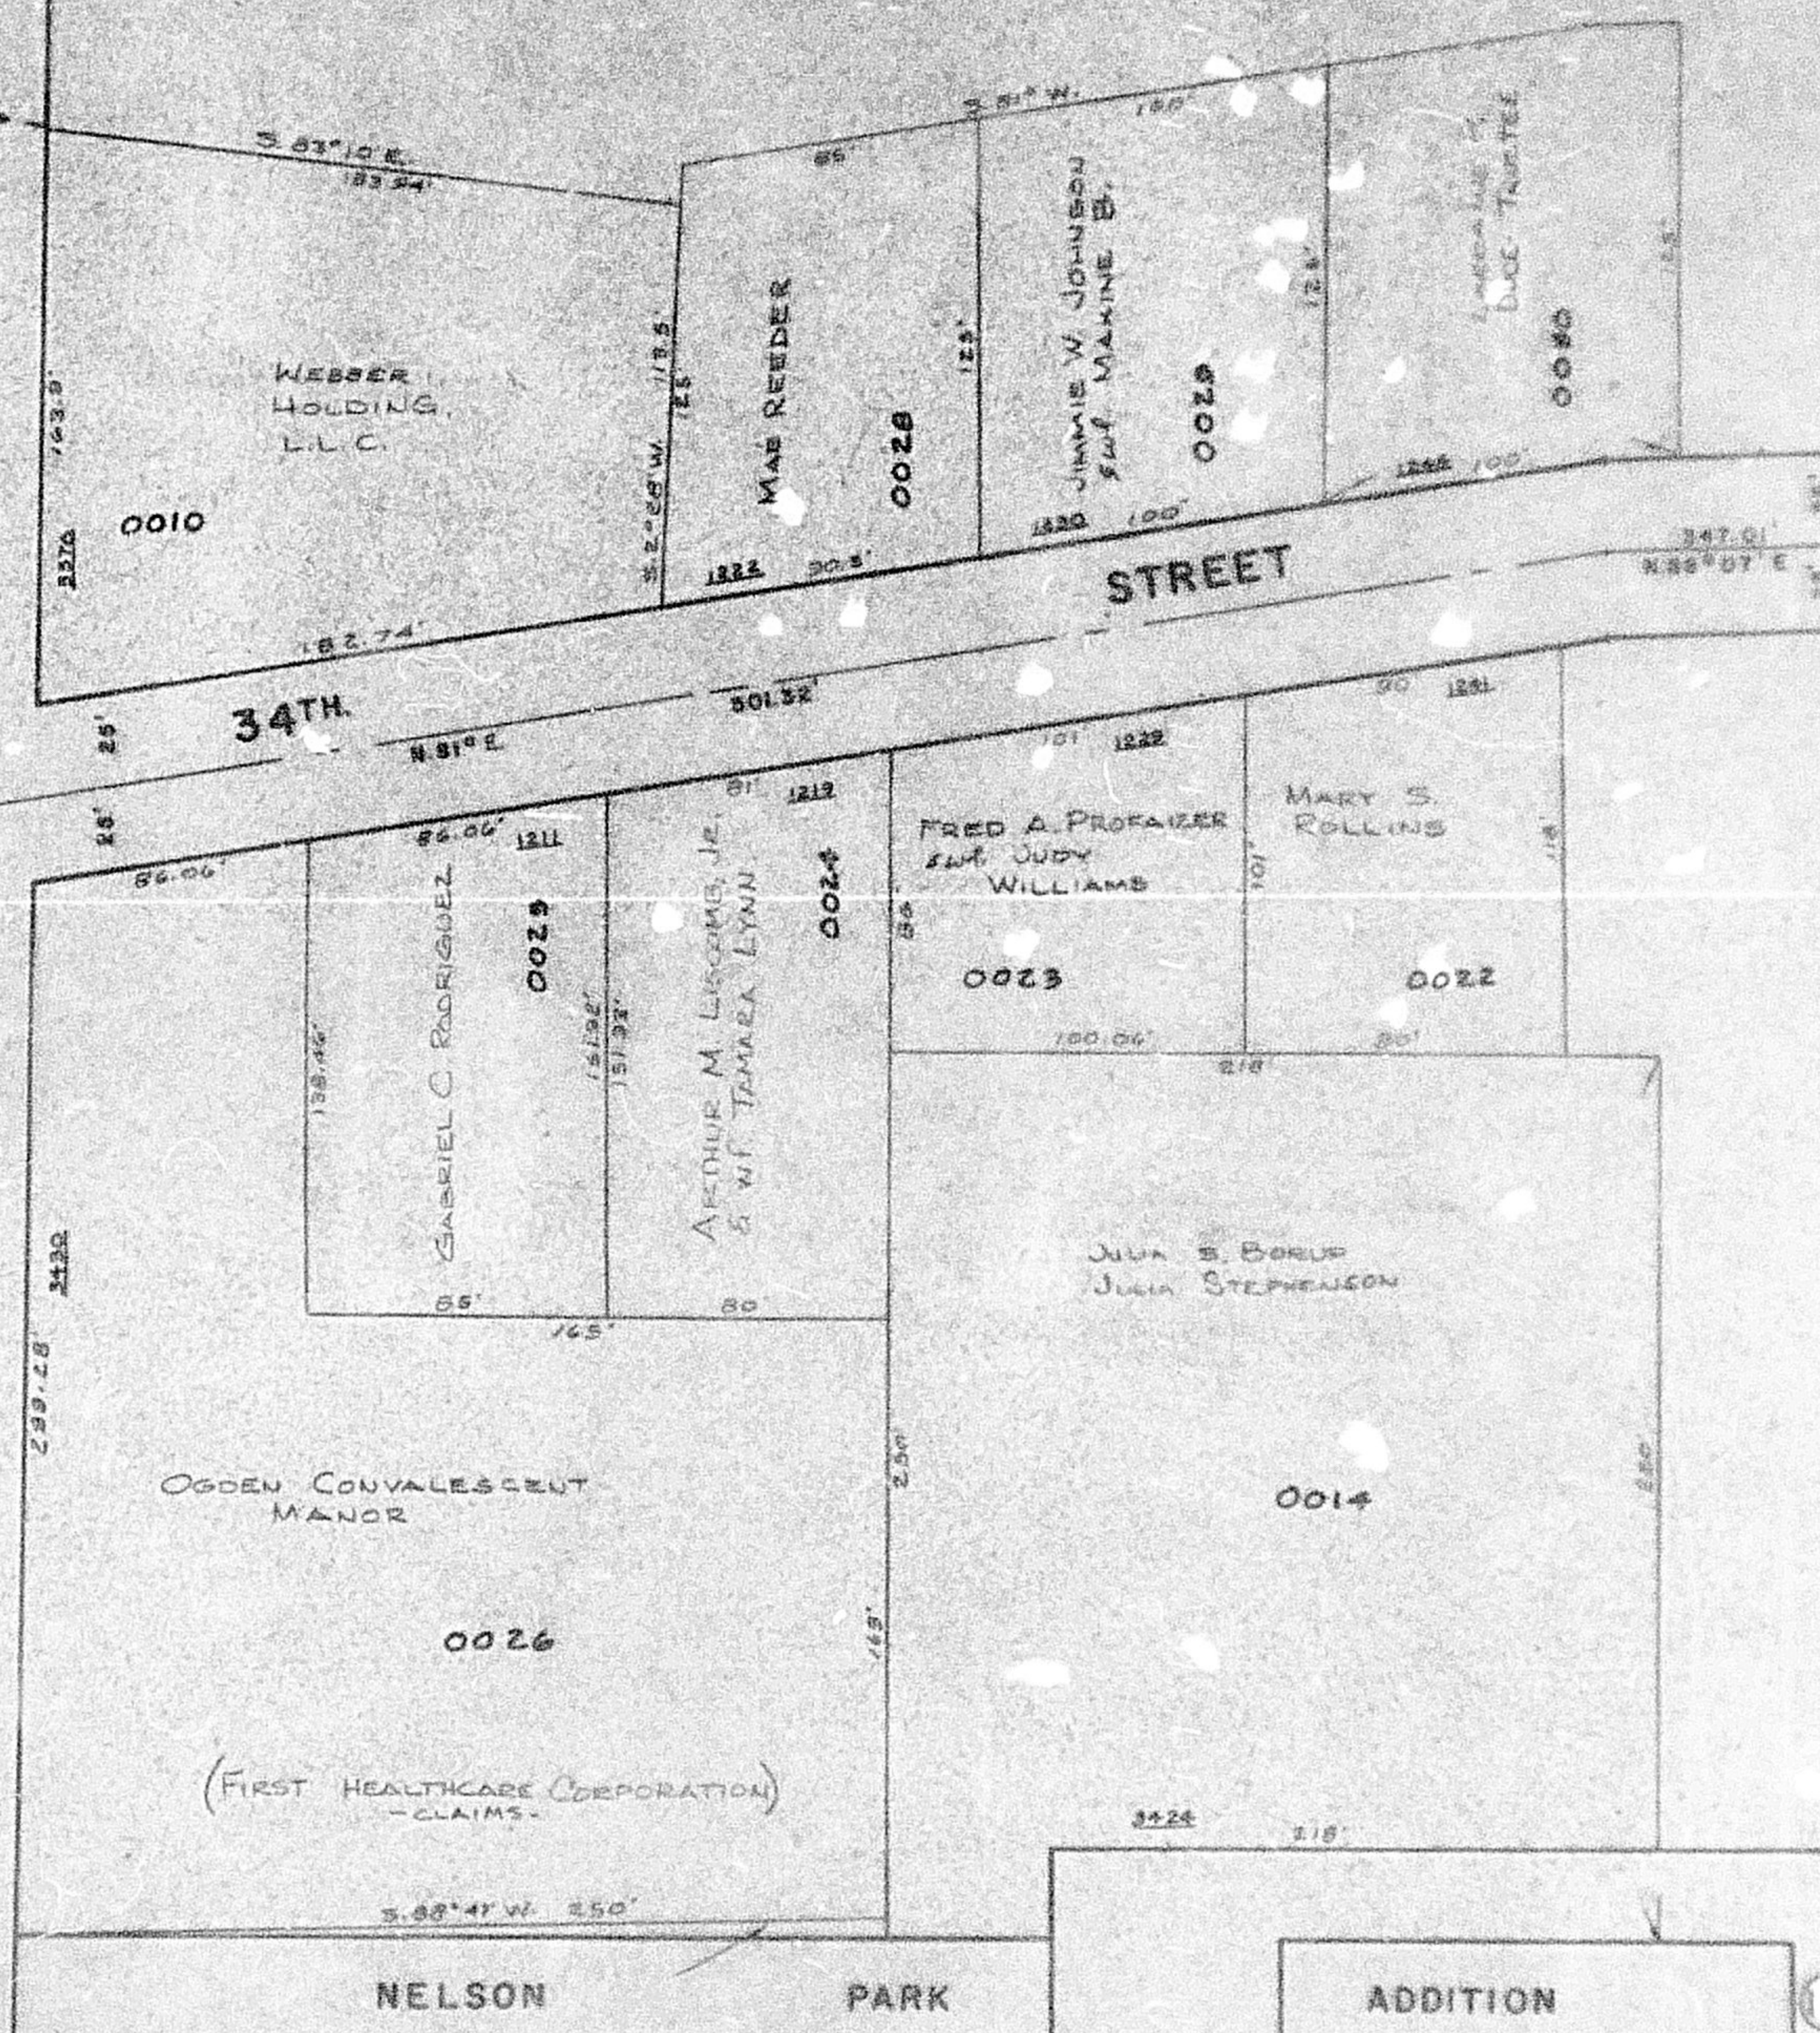

SEE P. 8-2

NELSON

PARK

ADDITION

SEE P. 20