


PART OF N.W. 1/4 OF SEC. 3, T.5N., R.1W., S.L.B. & M.

IN OGDEN CITY  
SCALE 1" = 120'

TAXING UNIT: 25

SEE BOOK 14, PAGE 62

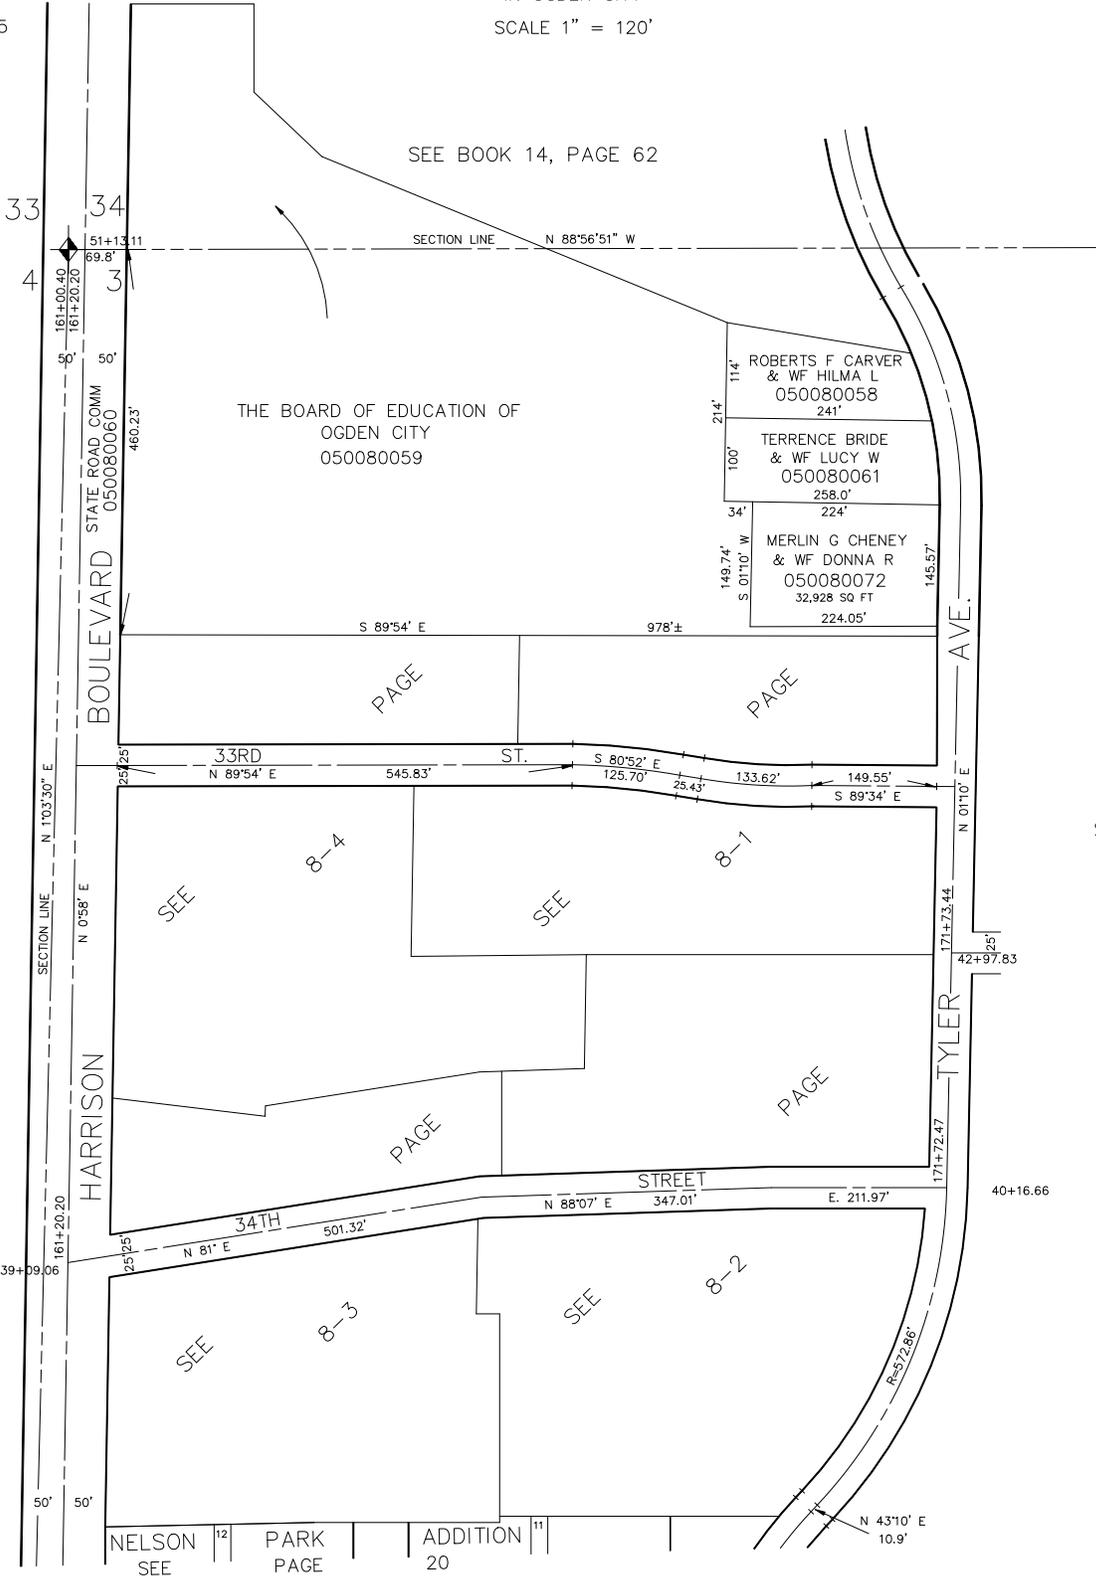

THE BOARD OF EDUCATION OF  
OGDEN CITY  
050080059

ROBERTS F CARVER  
& WF HILMA L  
050080058  
241'

TERRENCE BRIDE  
& WF LUCY W  
050080061  
258.0'  
224'

MERLIN G CHENEY  
& WF DONNA R  
050080072  
32,928 SQ FT  
224.05'

S 89°54' E 978'±

33RD ST. S 80°52' E 125.70' 25.43' 133.62' 149.55'

N 89°54' E 545.83' S 89°34' E

SEE 8-4

SEE 8-1

PAGE

PAGE

34TH STREET N 88°07' E 347.01' E. 211.97'

N 81° E 501.32'

SEE 8-3

SEE 8-2

NELSON SEE 12 PARK PAGE ADDITION 20 11

N 43°10' E 10.9'

33  
4

34  
3

STATE ROAD COMM 050080060

HARRISON

TYLER AVE.

SEE PAGE 37

SEE PAGE 7