

PART OF WEST 1/2 OF SECTION 3, T.5N., R.1W., S.L.B. & M.  
**KINGSTON HEIGHTS ADDITION**

SEE PAGE 9

IN OGDEN CITY


TAXING UNIT: 25

S 89°02' E

418.75'

SCALE 1" = 50'

FOR COMPLETE ENG DATA SEE ORIGINAL DEDICATION PLAT IN BOOK 9, PAGE 65 OF RECORDS.

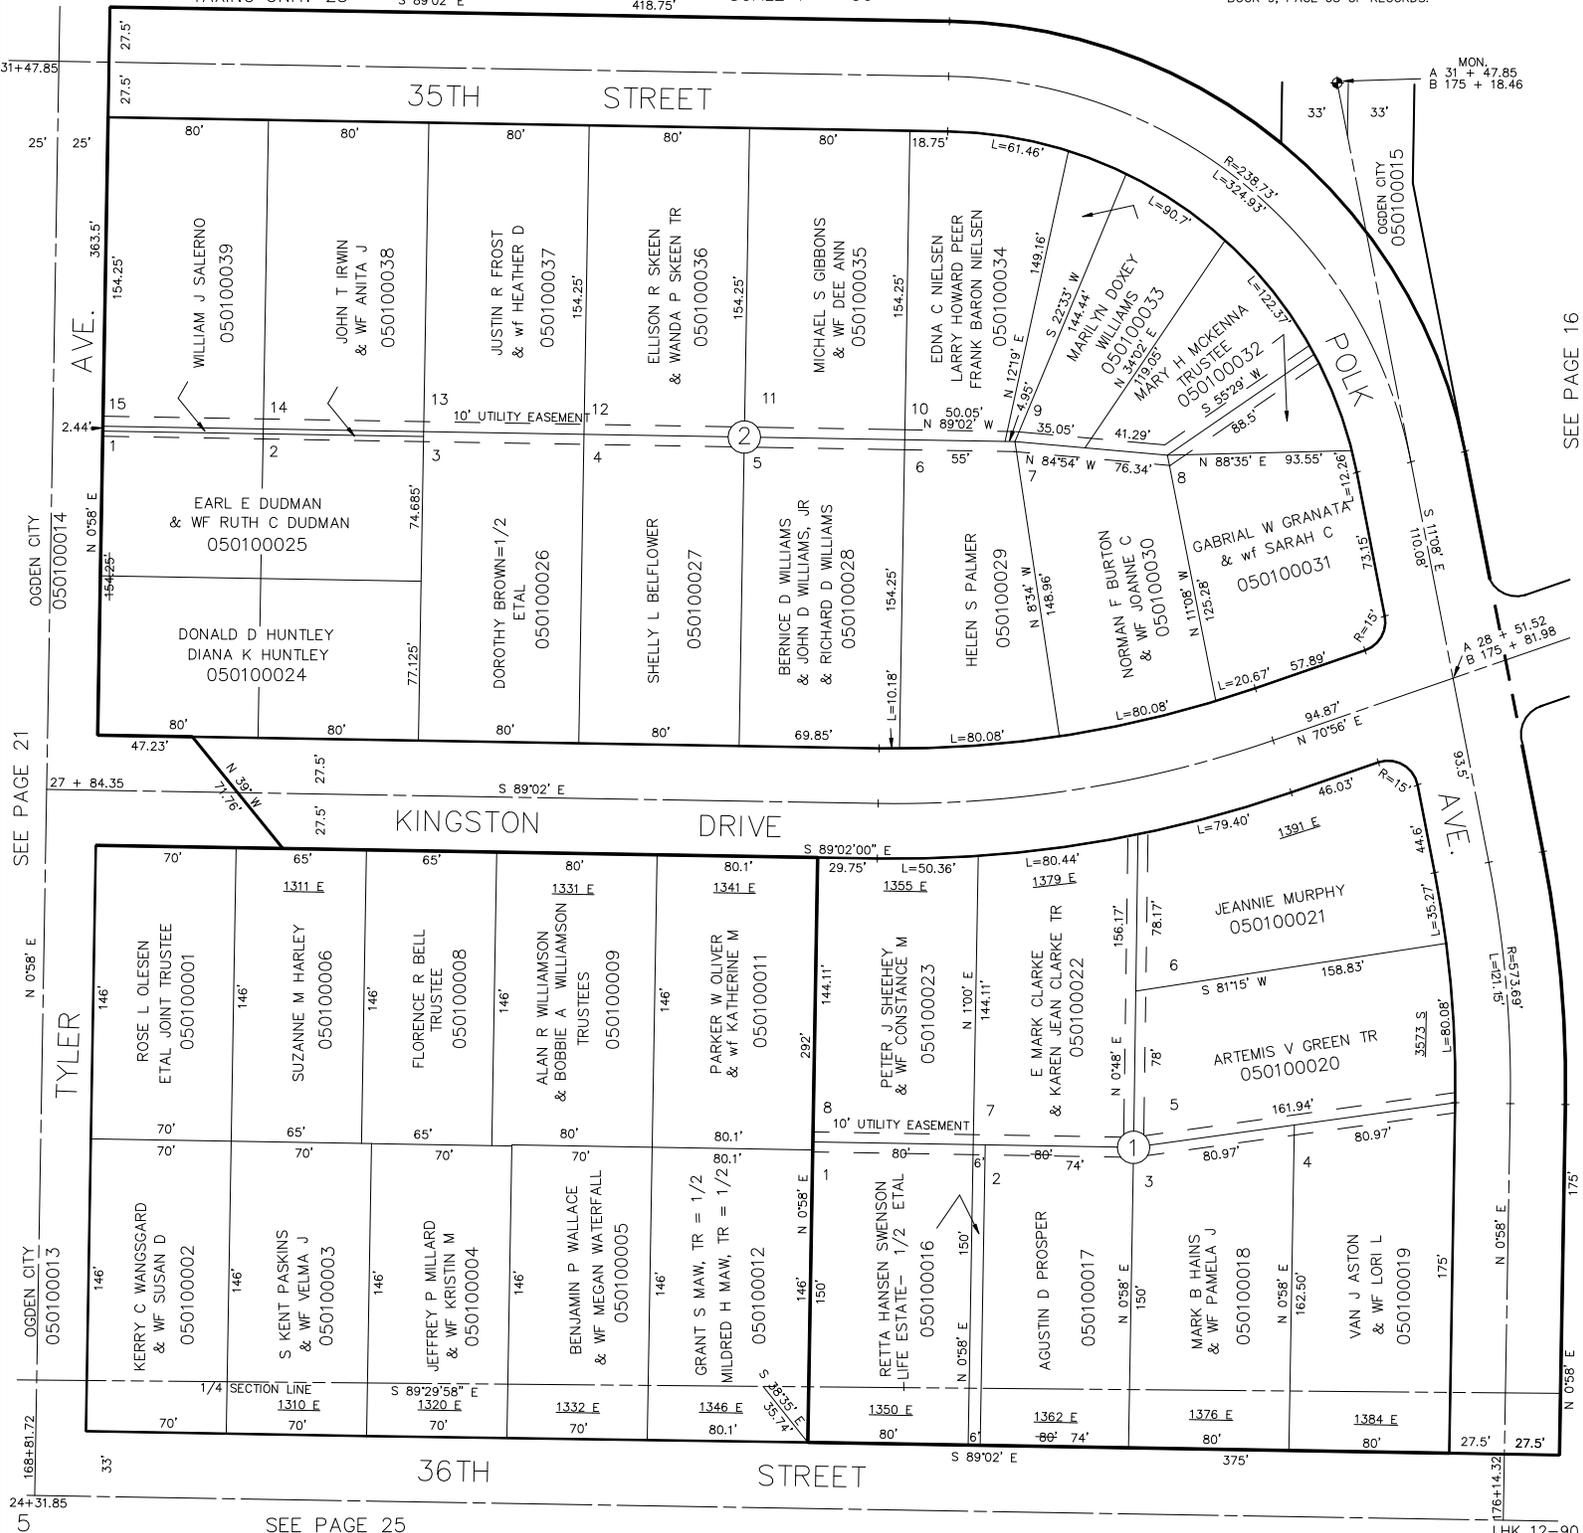

31+47.85

25' 25'

154.25'

363.5'

154.25'

2.44'























MON. A 31' + 47.85 B 175 + 18.46

33'

33'




