

PART OF WEST 1/2 OF SECTION 3, T.5N., R.1W., S.L.B. & M.
KINGSTON HEIGHTS ADDITION

SEE PAGE 9

IN OGDEN CITY


TAXING UNIT: 25

S 89°02' E

418.75'

SCALE 1" = 50'

FOR COMPLETE ENG DATA SEE ORIGINAL DEDICATION PLAT IN BOOK 9, PAGE 65 OF RECORDS.

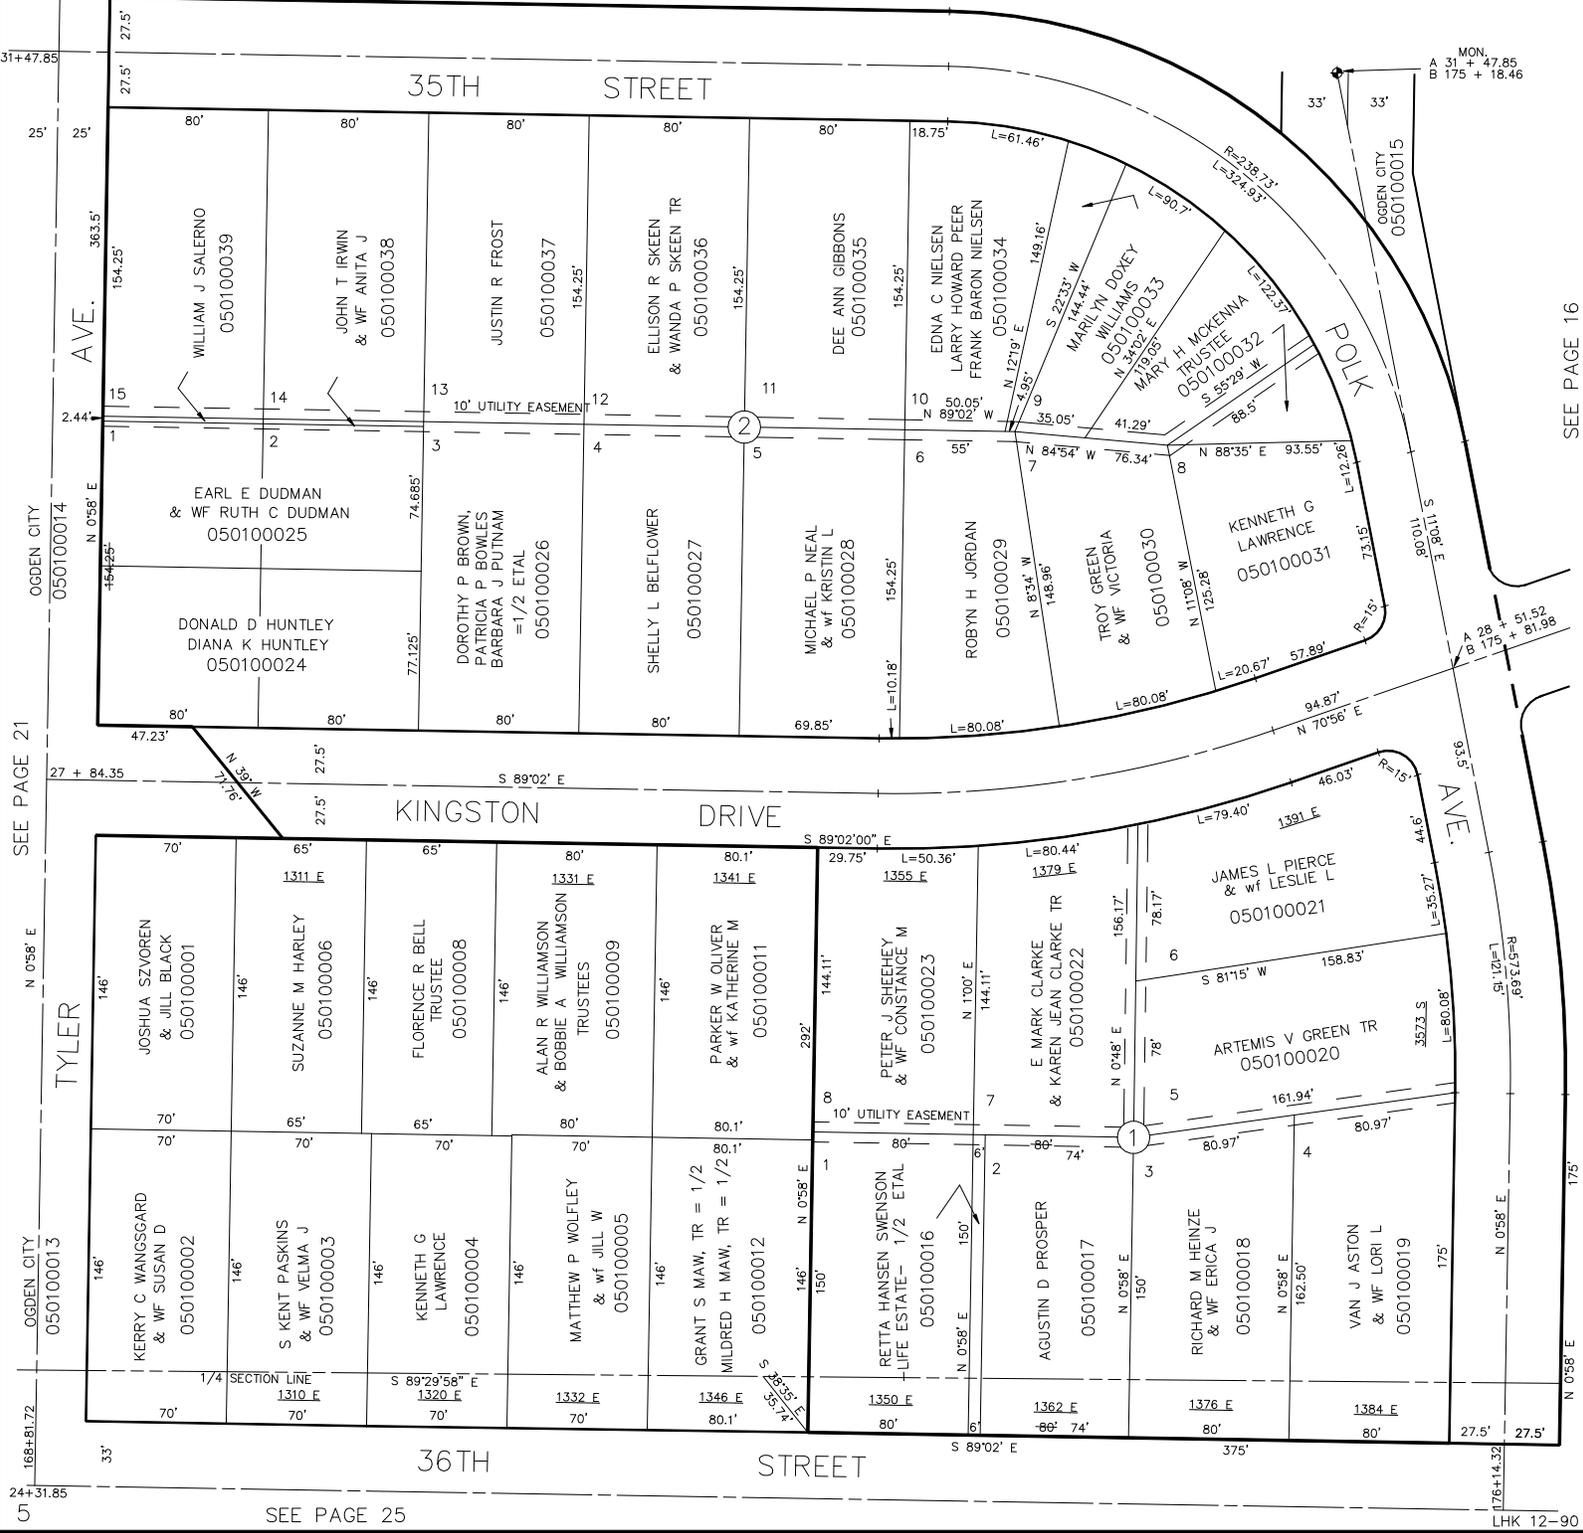

31+47.85

25'

25'

2.44'

15

14

13

12

11

10

9

8

7

6

5

4

3

2

1









MON.
A 31' + 47.85
B 175' + 18.46

OGDEN CITY
050100015

OGDEN CITY
050100014


































































































































































































































