


PART OF N.W. 1/4
SECTION 3, T.5N., R.1W., S.L.B. & M.

IN OGDEN CITY
SCALE 1" = 100'

TAXING UNIT: 25

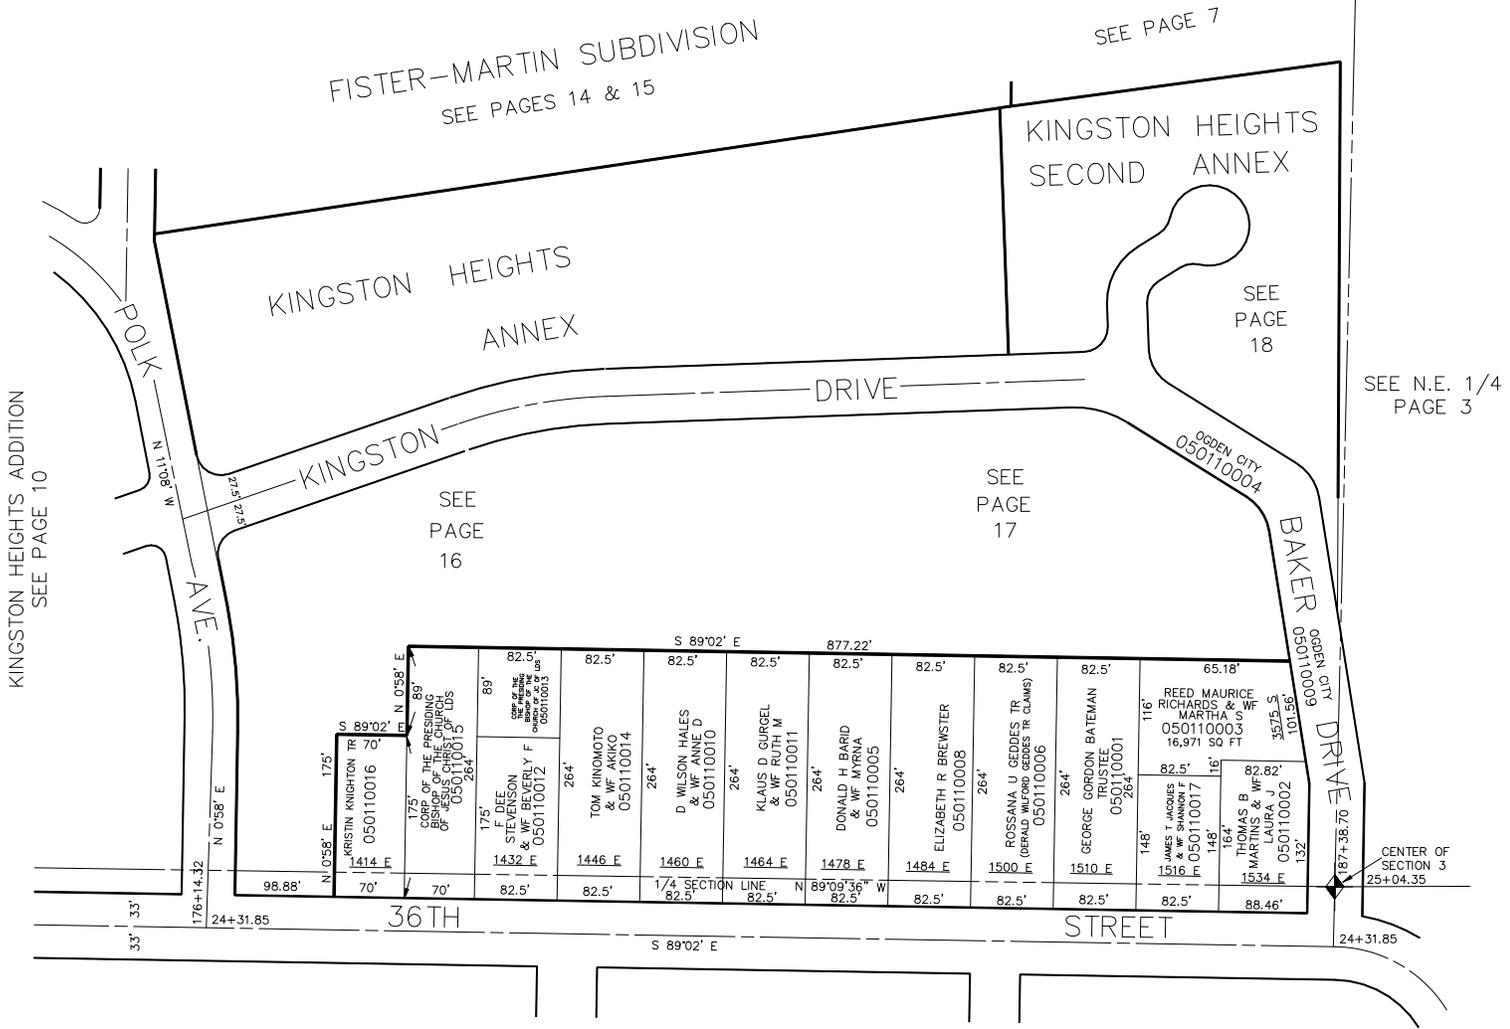

FISTER-MARTIN SUBDIVISION
SEE PAGES 14 & 15

SEE PAGE 7

KINGSTON HEIGHTS
SECOND ANNEX

SEE
PAGE
18

KINGSTON HEIGHTS
ANNEX

SEE
PAGE
16

SEE
PAGE
17

SEE N.E. 1/4
PAGE 3

KINGSTON HEIGHTS ADDITION
SEE PAGE 10

SEE PAGE 25

SECTION LINE BEARING RECEIVED
FROM WEBER COUNTY SURVEYORS
STATE PLANE COORDINATES