


PART OF N.W. 1/4
SECTION 3, T.5N., R.1W., S.L.B. & M.

TAXING UNIT: 25

IN OGDEN CITY
SCALE 1" = 100'

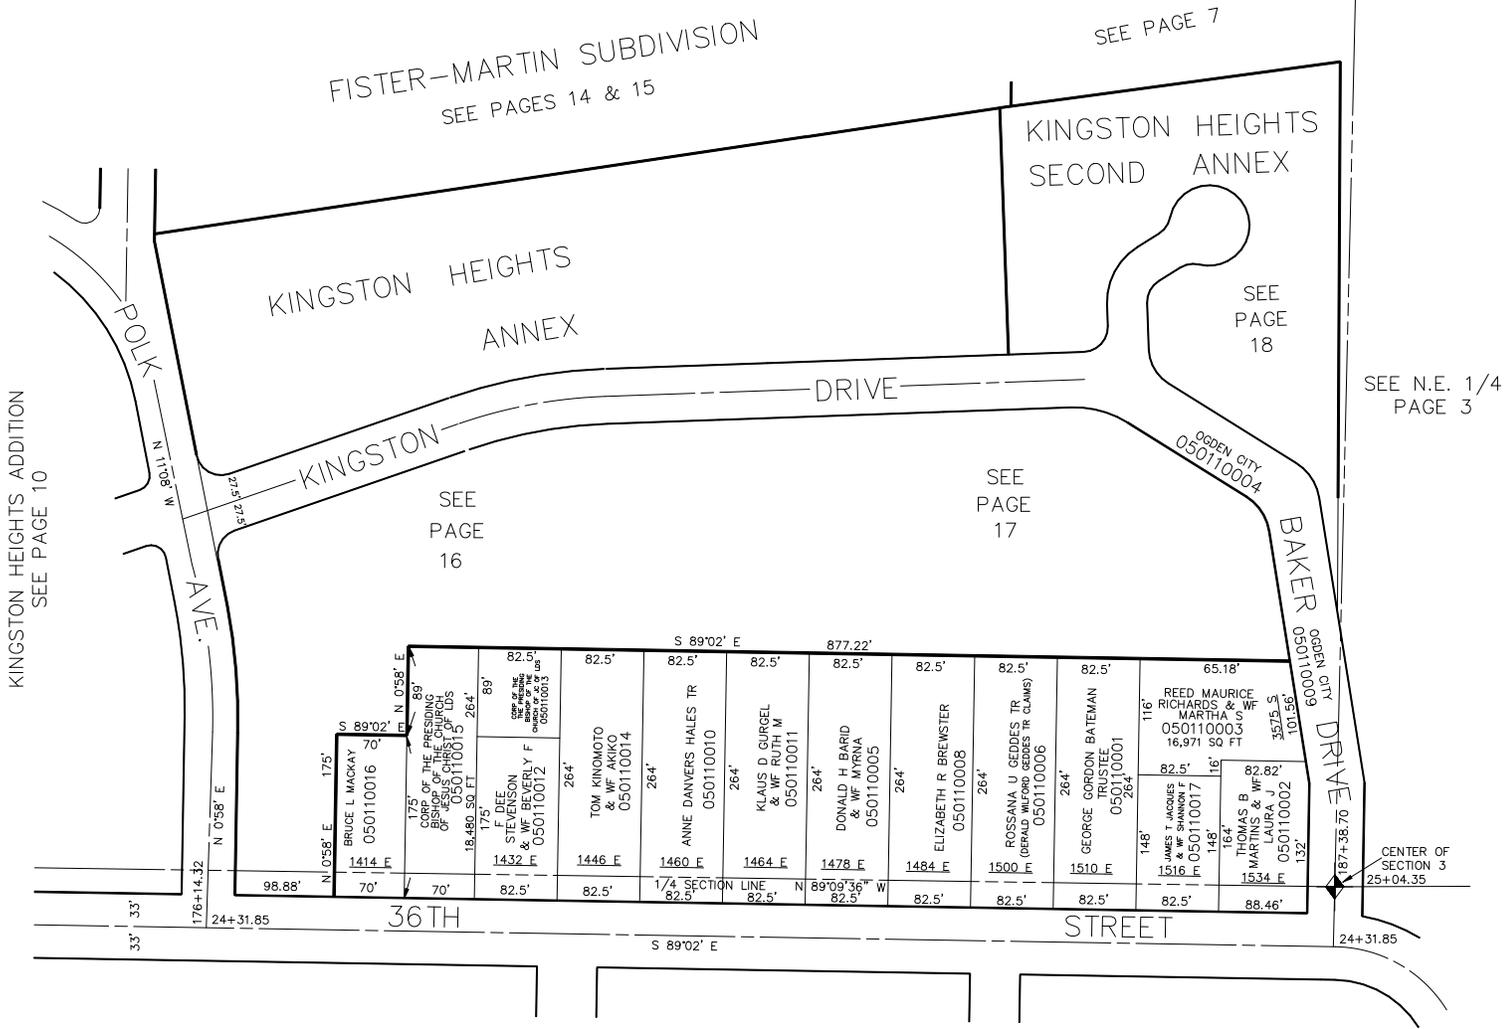

FISTER-MARTIN SUBDIVISION
SEE PAGES 14 & 15

SEE PAGE 7

KINGSTON HEIGHTS
SECOND ANNEX
SEE PAGE 18

KINGSTON HEIGHTS
ANNEX

KINGSTON HEIGHTS ADDITION
SEE PAGE 10

SEE N.E. 1/4
PAGE 3

SEE PAGE
16

SEE PAGE
17

SEE PAGE 25

SECTION LINE BEARING RECEIVED
FROM WEBER COUNTY SURVEYORS
STATE PLANE COORDINATES