


PART OF N.W. 1/4  
SECTION 3, T.5N., R.1W., S.L.B. & M.

TAXING UNIT: 25

IN OGDEN CITY  
SCALE 1" = 100'

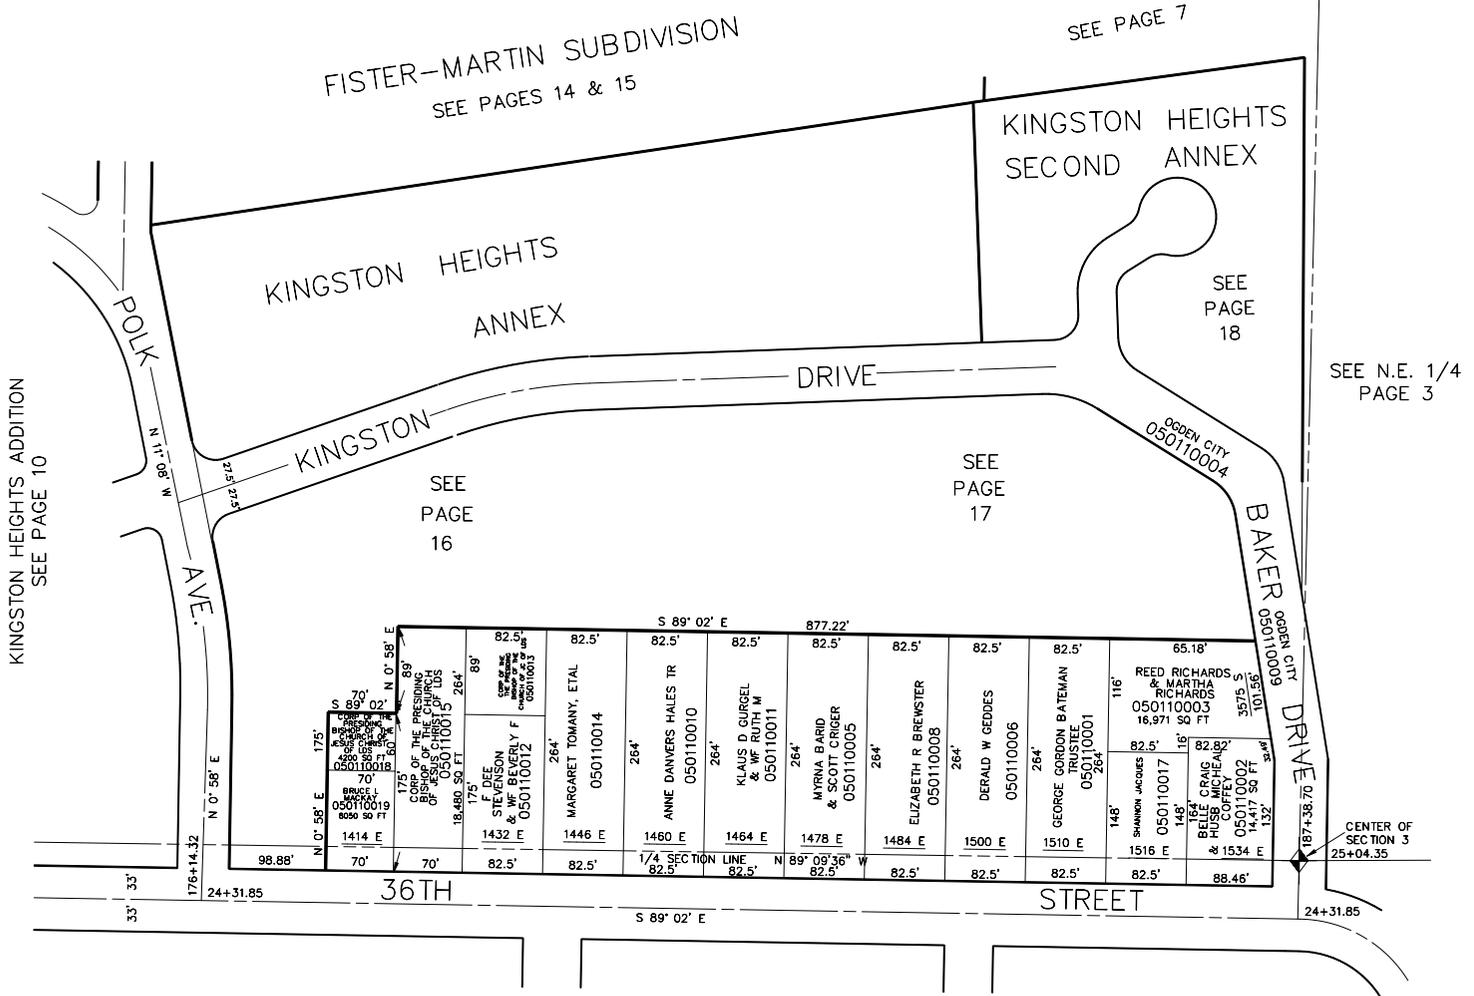

FISTER-MARTIN SUBDIVISION  
SEE PAGES 14 & 15

SEE PAGE 7

KINGSTON HEIGHTS  
SECOND ANNEX  
SEE PAGE 18

KINGSTON HEIGHTS  
ANNEX  
SEE PAGE 16

SEE PAGE 17

SEE N.E. 1/4  
PAGE 3

KINGSTON HEIGHTS ADDITION  
SEE PAGE 10

SEE PAGE 25

SECTION LINE BEARING RECEIVED  
FROM WEBER COUNTY SURVEYORS  
STATE PLANE COORDINATES