

PART OF N.W. 1/4 OF SECTION 3, T.5N., R.1W., S.L.B. & M.

MITCHELL SUBDIVISION

BLOCKS 1 & 2


IN OGDEN CITY
SCALE 1" = 60'

TAXING UNIT: 25

SEE BOOK 14, PAGE 107

WARREN B WEST = 1/2
OLIVE D WEST TR = 1/2
050120019
1,980 SQ FT

GODDARD
STREET

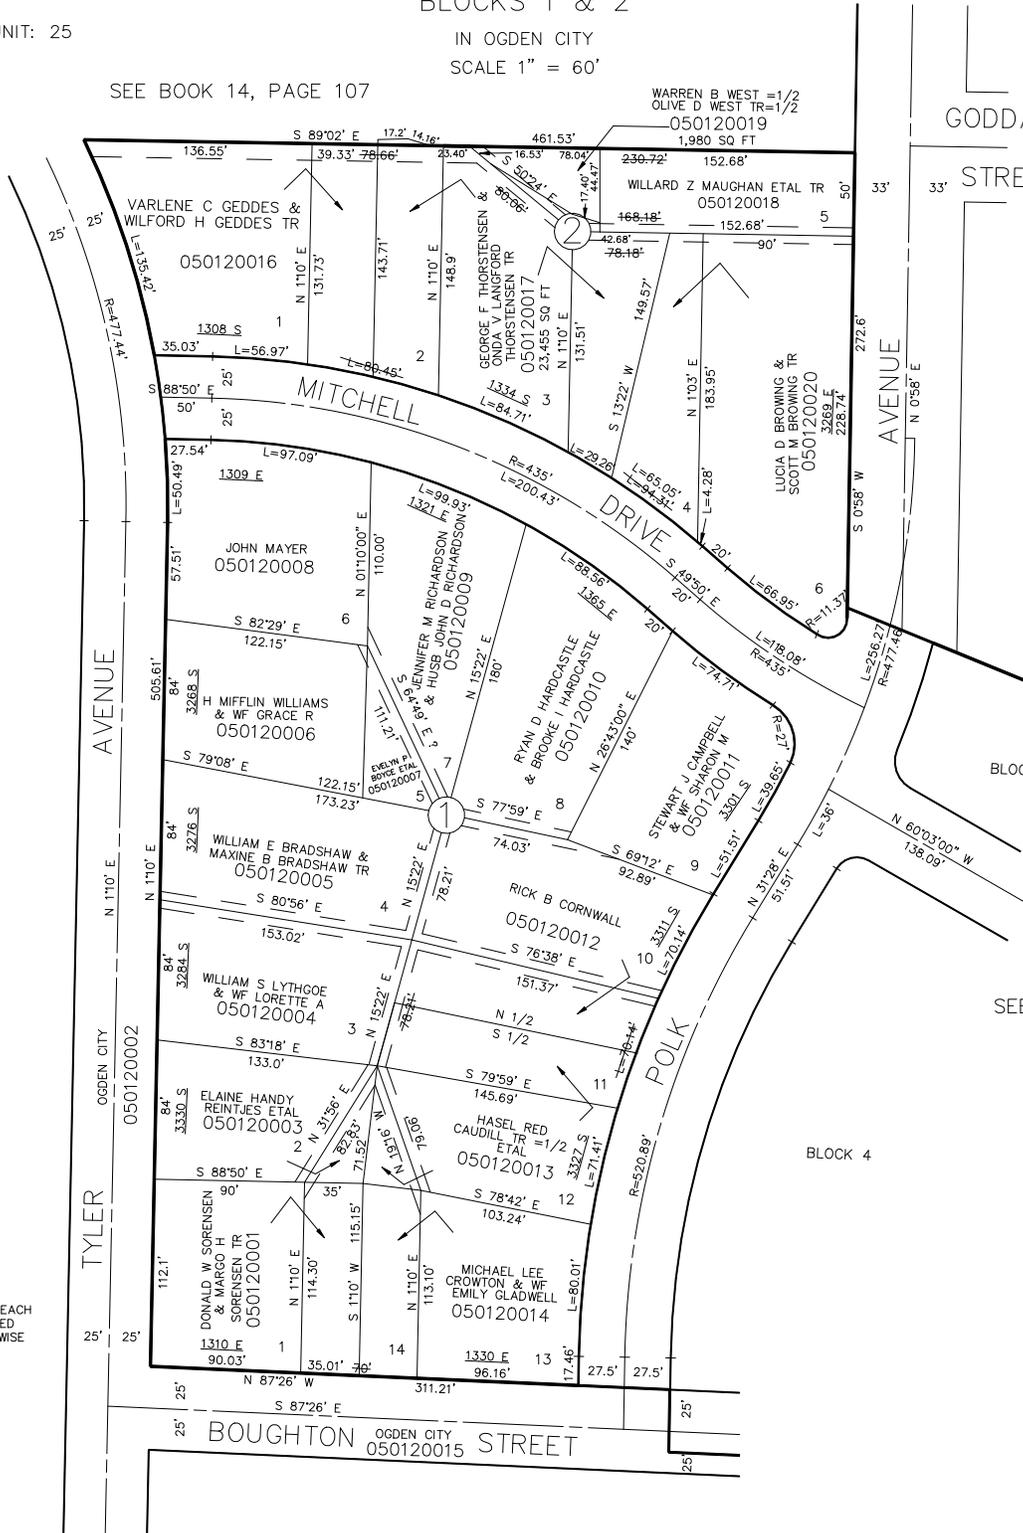

NOTE:
DISTANCES GIVEN ON ARCS
ARE CHORD LENGTHS

BLOCK 3

SEE PAGE 13

BLOCK 4

FOR COMPLETE ENG DATA SEE
ORIGINAL DEDICATION PLAT IN
BOOK 9, PAGE 76 OF RECORDS.

SEE PAGE 8