

PART OF N.W. 1/4 OF SECTION 3, T.5N., R.1W., S.L.B. & M.

# MITCHELL SUBDIVISION

## BLOCKS 1 & 2


IN OGDEN CITY  
SCALE 1" = 60'

TAXING UNIT: 25

SEE BOOK 14, PAGE 107

WARREN B WEST = 1/2  
OLIVE D WEST TR = 1/2  
050120019  
1,980 SQ FT

GODDARD  
STREET

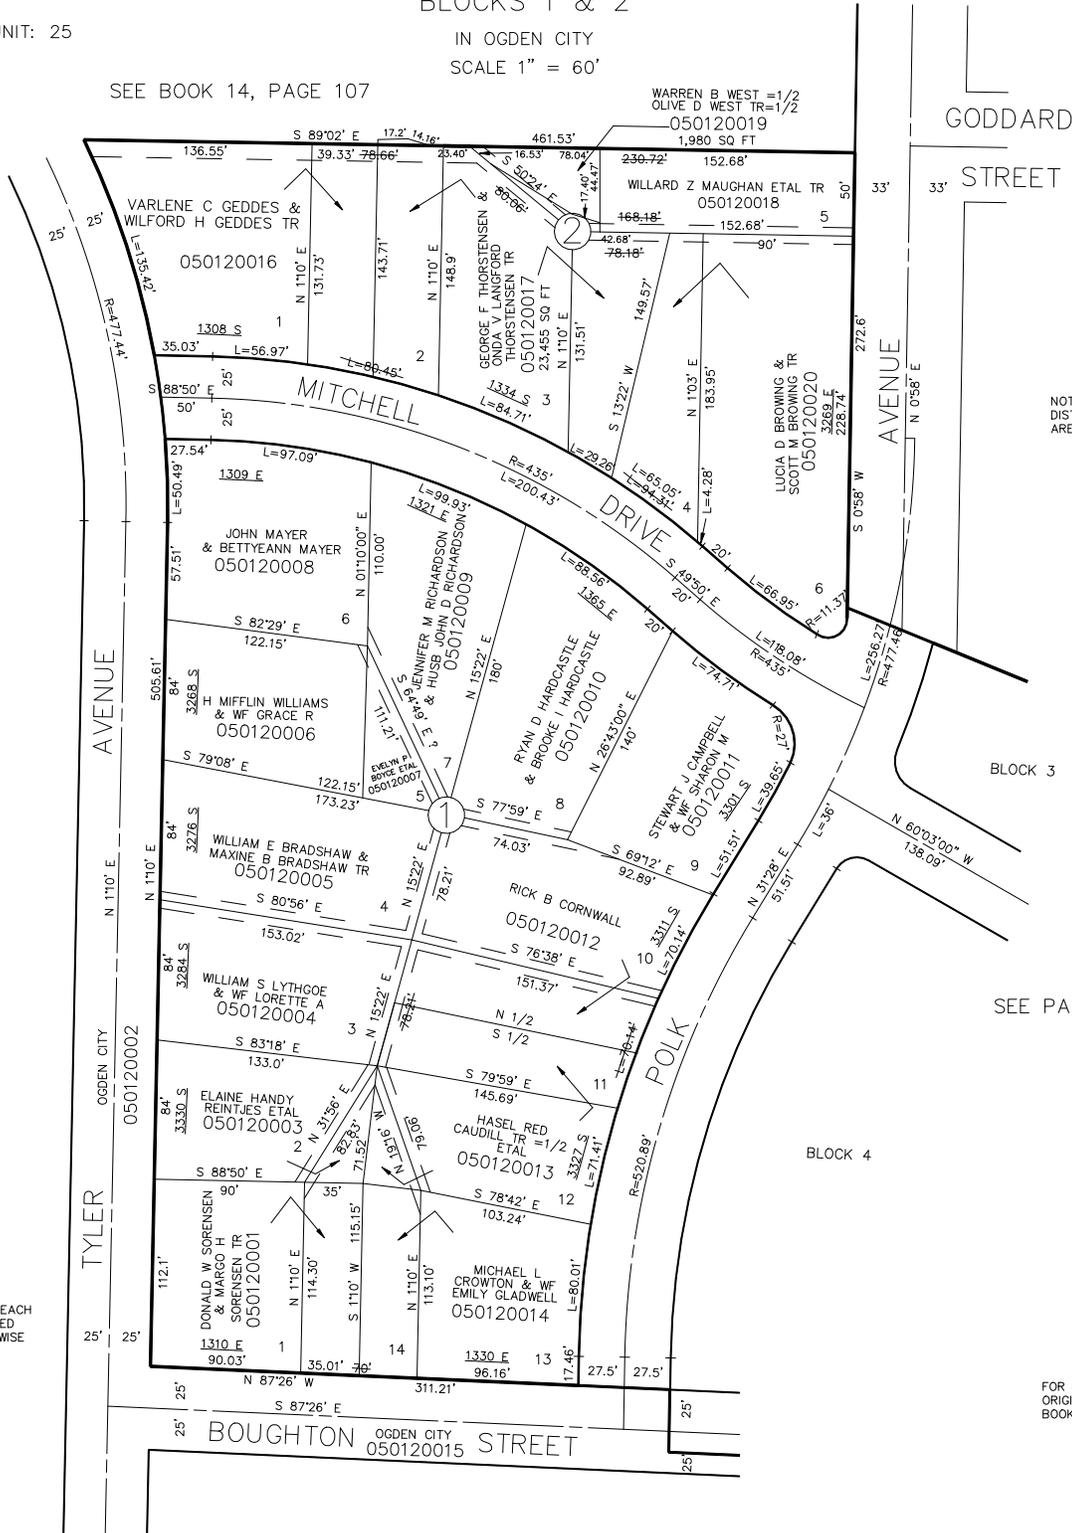

NOTE:  
DISTANCES GIVEN ON ARCS  
ARE CHORD LENGTHS

BLOCK 3

SEE PAGE 13

BLOCK 4

OGDEN CITY 050120015  
BOUGHTON STREET

FOR COMPLETE ENG DATA SEE  
ORIGINAL DEDICATION PLAT IN  
BOOK 9, PAGE 76 OF RECORDS.

SEE PAGE 8