

PART OF N.W. 1/4 OF SECTION 3, T.5N., R.1W., S.L.B. & M.
MITCHELL SUBDIVISION

BLOCKS 1 & 2


IN OGDEN CITY
SCALE 1" = 60'

TAXING UNIT: 25

SEE BOOK 14, PAGE 107

WARREN B WEST = 1/2
OLIVE D WEST TR = 1/2
050120019
1,980 SQ FT

GODDARD
STREET

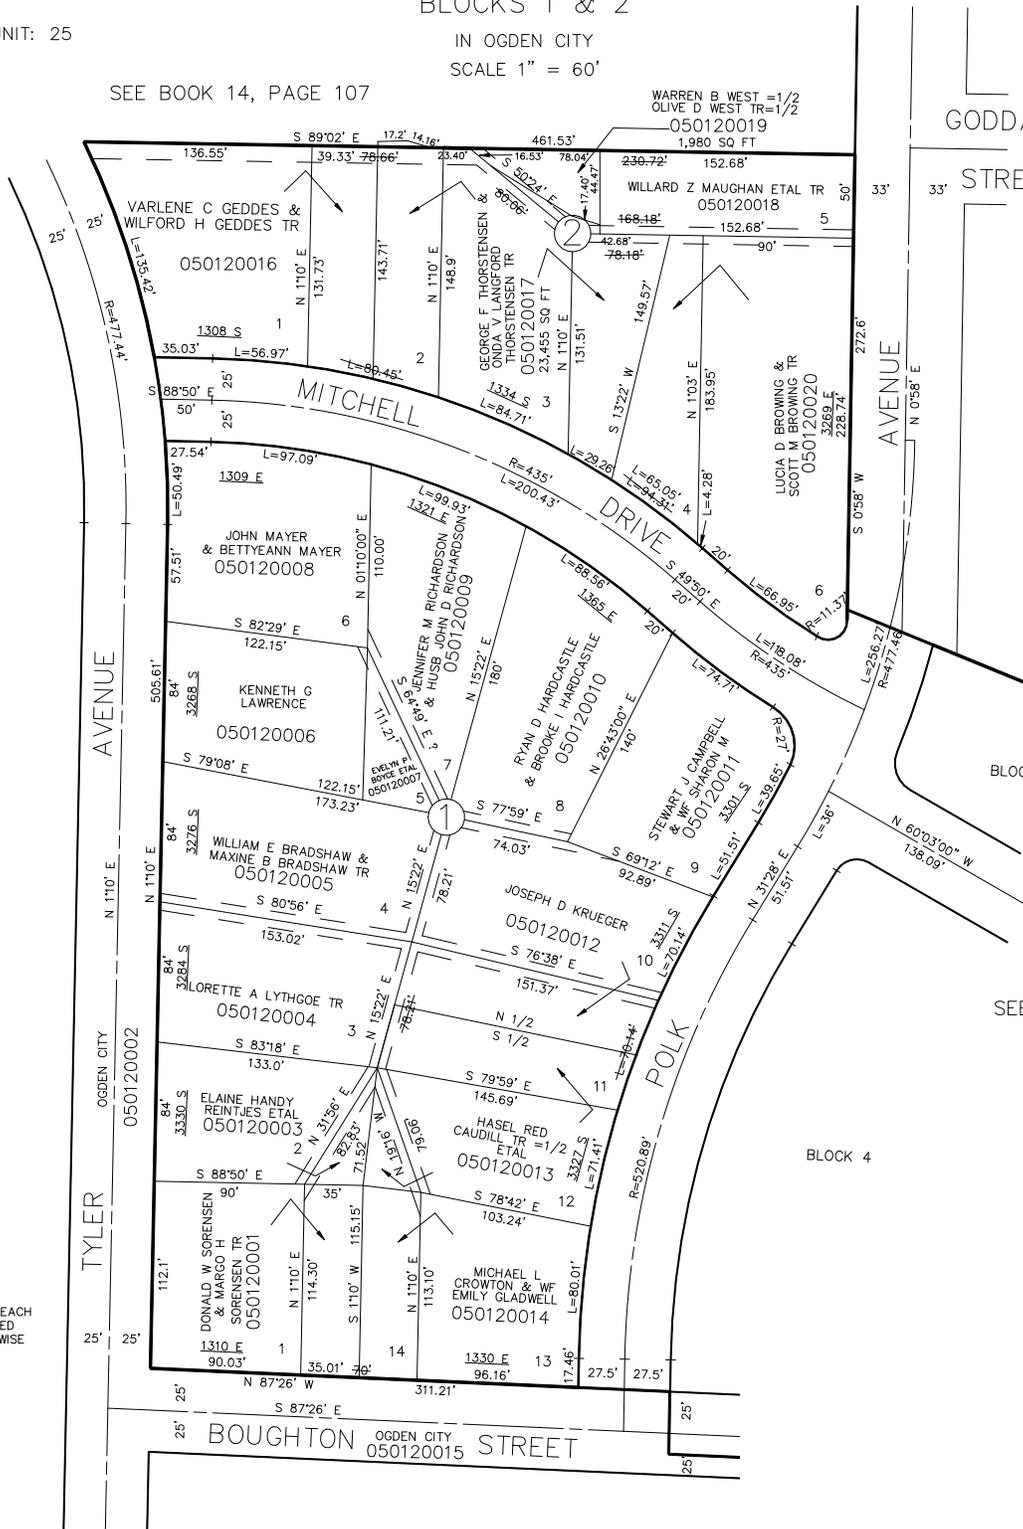

NOTE:
DISTANCES GIVEN ON ARCS
ARE CHORD LENGTHS

SEE PAGE 8

BLOCK 3

SEE PAGE 13

BLOCK 4

10' UTILITY & DRAINAGE EASEMENTS EACH
SIDE OF PROPERTY LINES AS INDICATED
BY DASHED LINES EXCEPT AS OTHERWISE
SHOWN.

FOR COMPLETE ENG DATA SEE
ORIGINAL DEDICATION PLAT IN
BOOK 9, PAGE 76 OF RECORDS.