

PART OF N.W. 1/4 OF SECTION 3, T.5N., R.1W., S.L.B. & M.  
MITCHELL SUBDIVISION

BLOCKS 1 & 2


IN OGDEN CITY  
SCALE 1" = 60'

TAXING UNIT: 25

SEE BOOK 14, PAGE 107

GERALD V WEST = 1/2  
GERALD V WEST & LINDA K WEST = 1/2  
050120019  
1,980 SQ FT

GODDARD  
STREET

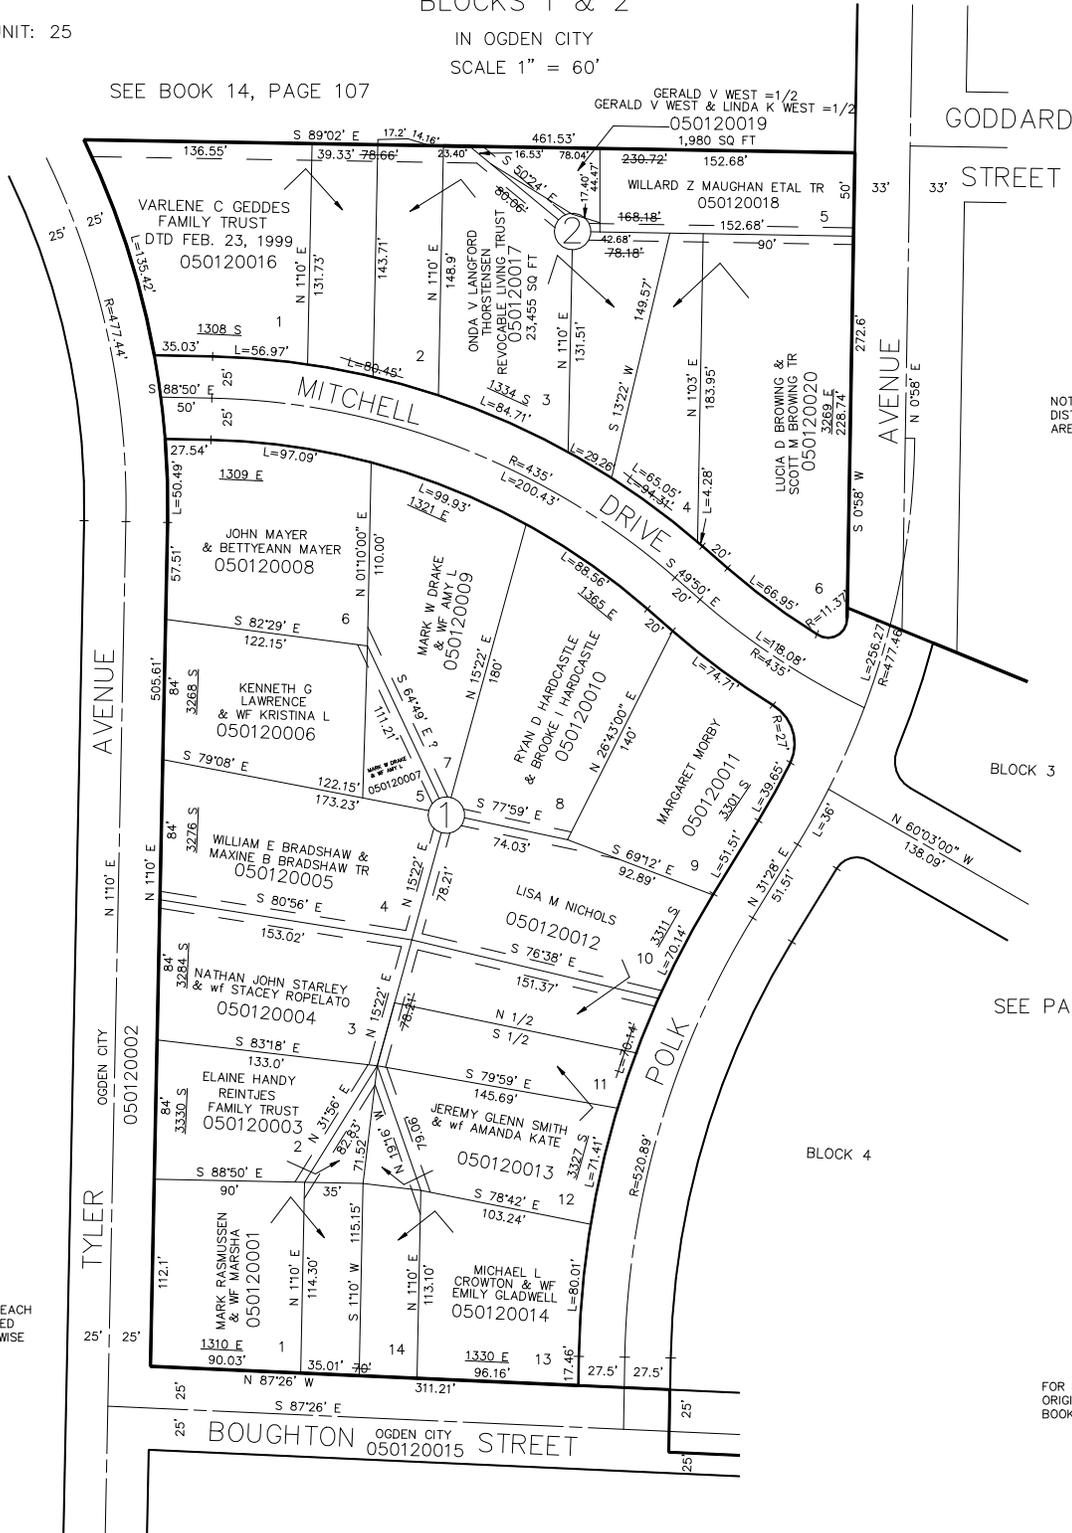

NOTE:  
DISTANCES GIVEN ON ARCS  
ARE CHORD LENGTHS

SEE PAGE 8

BLOCK 3

SEE PAGE 13

BLOCK 4

10' UTILITY & DRAINAGE EASEMENTS EACH  
SIDE OF PROPERTY LINES AS INDICATED  
BY DASHED LINES EXCEPT AS OTHERWISE  
SHOWN.

FOR COMPLETE ENG DATA SEE  
ORIGINAL DEDICATION PLAT IN  
BOOK 9, PAGE 76 OF RECORDS.