

PART OF N.W. 1/4 OF SECTION 3, T.5N., R.1W., S.L.B. & M.


# MITCHELL SUBDIVISION

## BLOCKS 1 & 2

IN OGDEN CITY  
SCALE 1" = 60'

TAXING UNIT: 25

SEE BOOK 14, PAGE 107

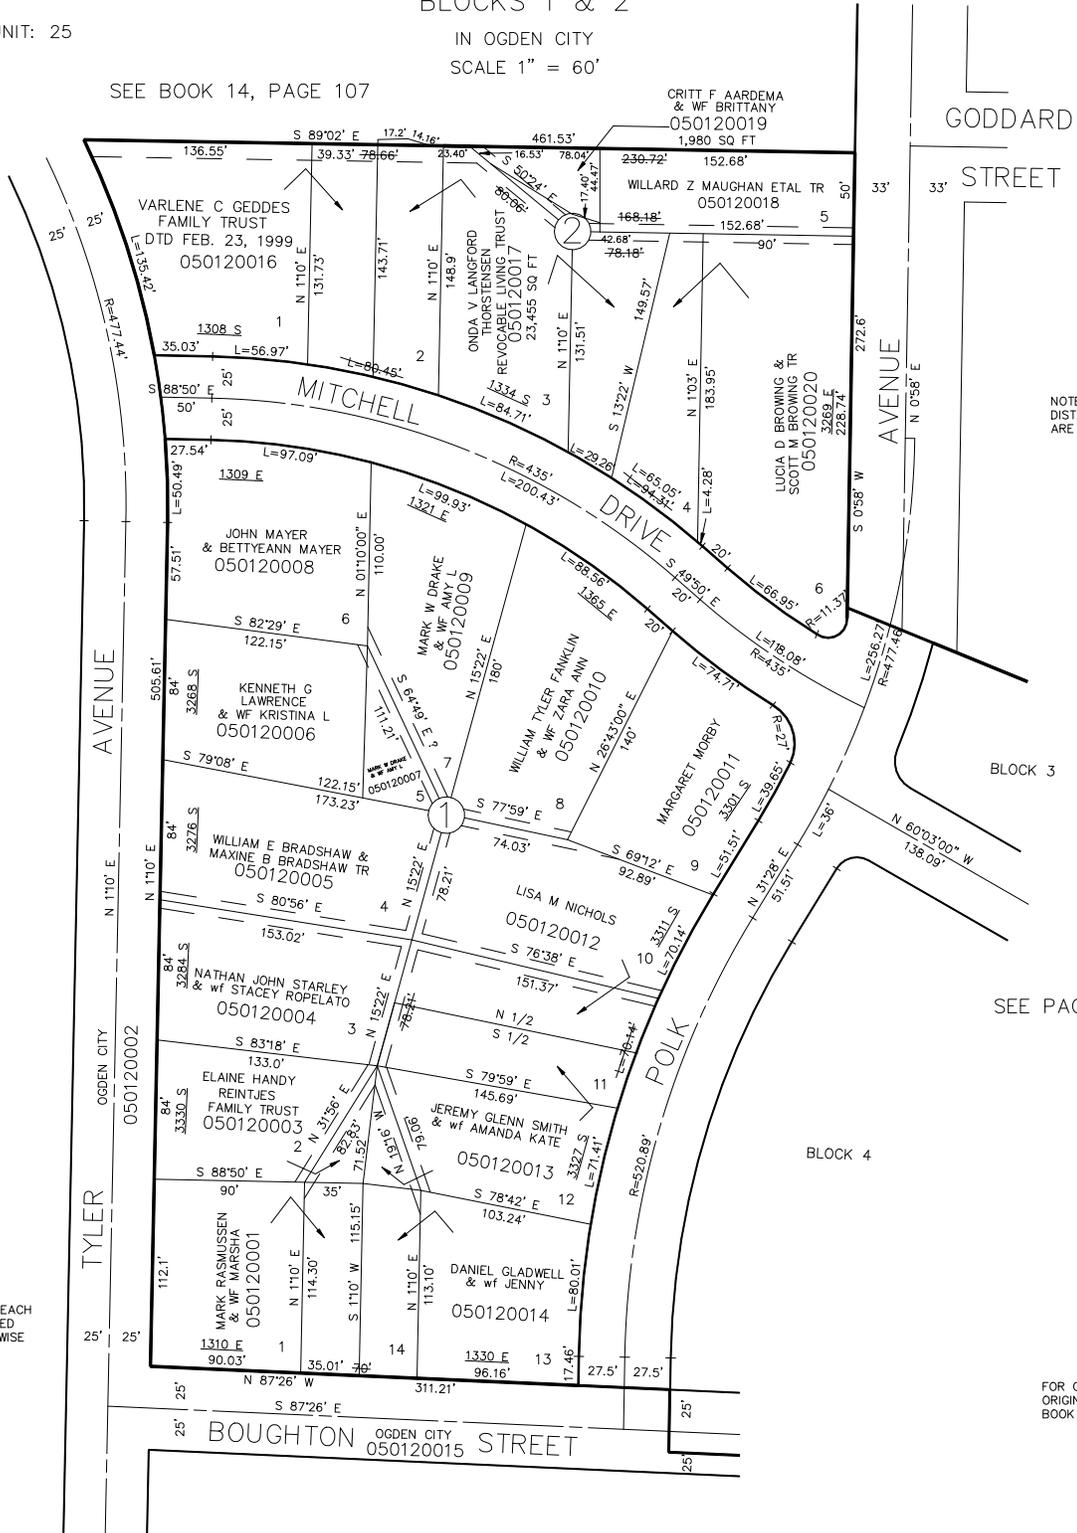

NOTE: DISTANCES GIVEN ON ARCS ARE CHORD LENGTHS

SEE PAGE 8

BLOCK 3

SEE PAGE 13

BLOCK 4

10' UTILITY & DRAINAGE EASEMENTS EACH SIDE OF PROPERTY LINES AS INDICATED BY DASHED LINES EXCEPT AS OTHERWISE SHOWN.

FOR COMPLETE ENG DATA SEE ORIGINAL DEDICATION PLAT IN BOOK 9, PAGE 76 OF RECORDS.