

PART OF N.W. 1/4 OF SECTION 3, T.5N., R.1W., S.L.B. & M.


MITCHELL SUBDIVISION

BLOCKS 1 & 2

IN OGDEN CITY
SCALE 1" = 60'

TAXING UNIT: 25

SEE BOOK 14, PAGE 107

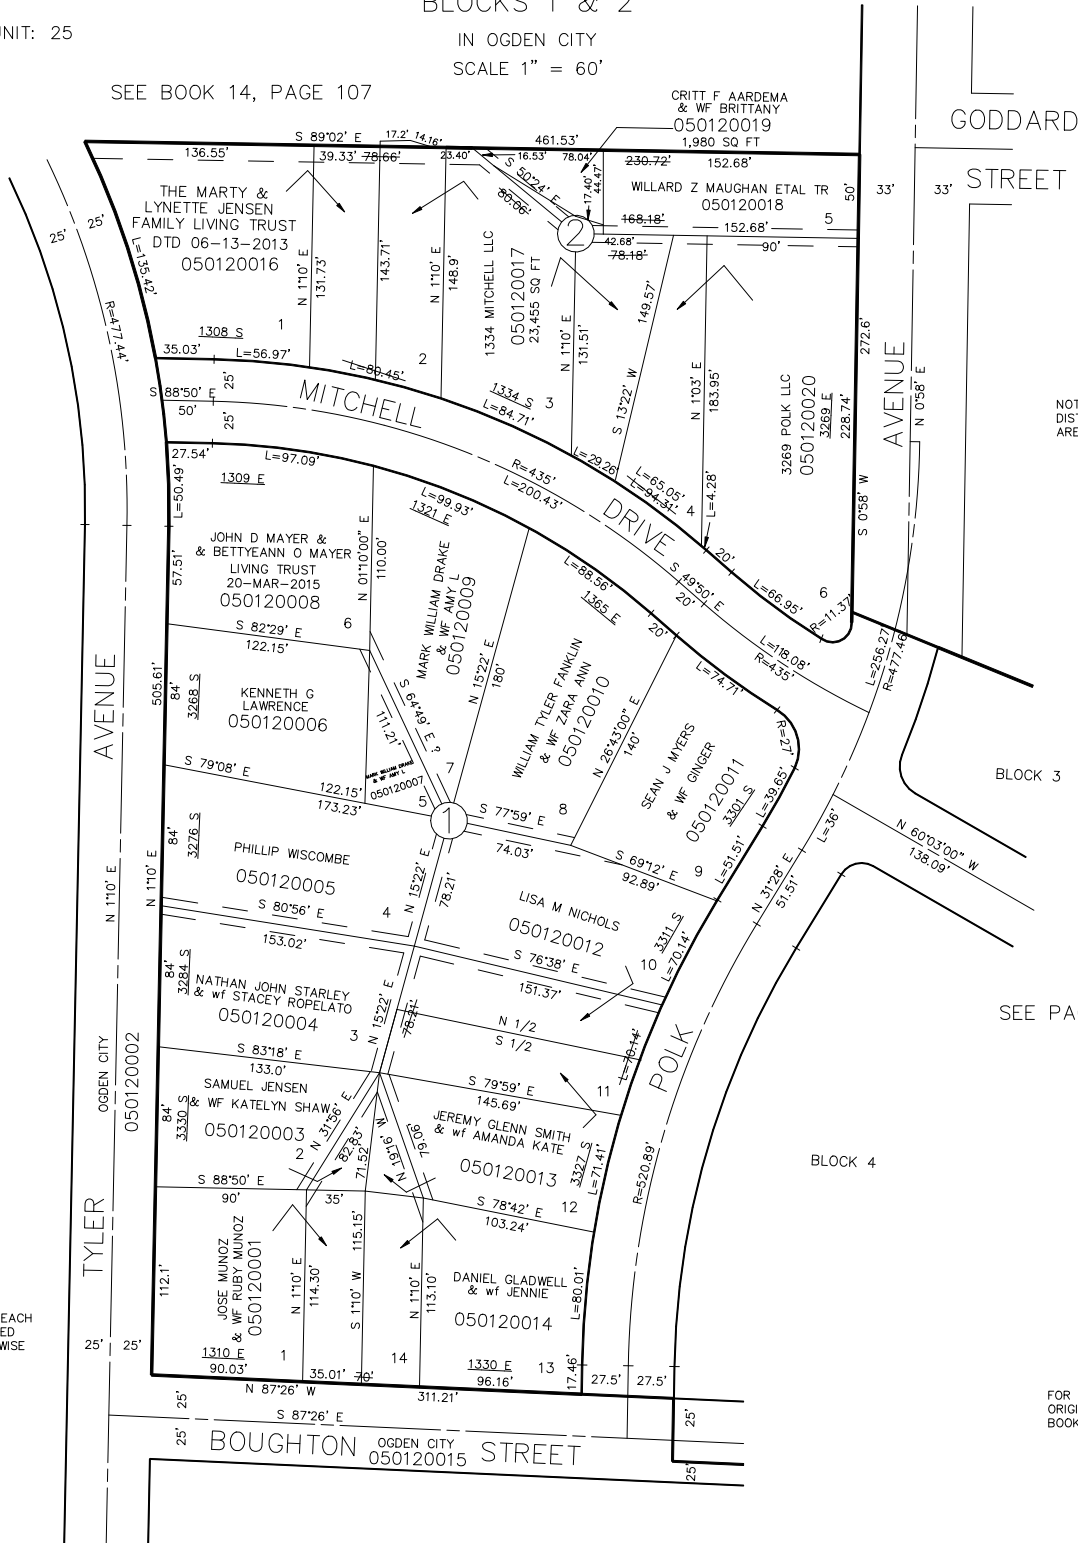

NOTE:
DISTANCES GIVEN ON ARCS
ARE CHORD LENGTHS

SEE PAGE 13

FOR COMPLETE ENG DATA SEE
ORIGINAL DEDICATION PLAT IN
BOOK 9, PAGE 76 OF RECORDS.

SEE PAGE 8

10' UTILITY & DRAINAGE EASEMENTS EACH
SIDE OF PROPERTY LINES AS INDICATED
BY DASHED LINES EXCEPT AS OTHERWISE
SHOWN.

FOR TAX PURPOSES ONLY

LHK 12-90