

PART OF N.W. 1/4 OF SECTION 3, T.5N., R.1W., S.L.B. & M.

MITCHELL SUBDIVISION

BLOCKS 3 & 4


IN OGDEN CITY

SCALE 1" = 60'

TAXING UNIT: 25

SEE PAGE 5

NOTE: DISTANCES GIVEN ON ARCS ARE CHORD LENGTHS

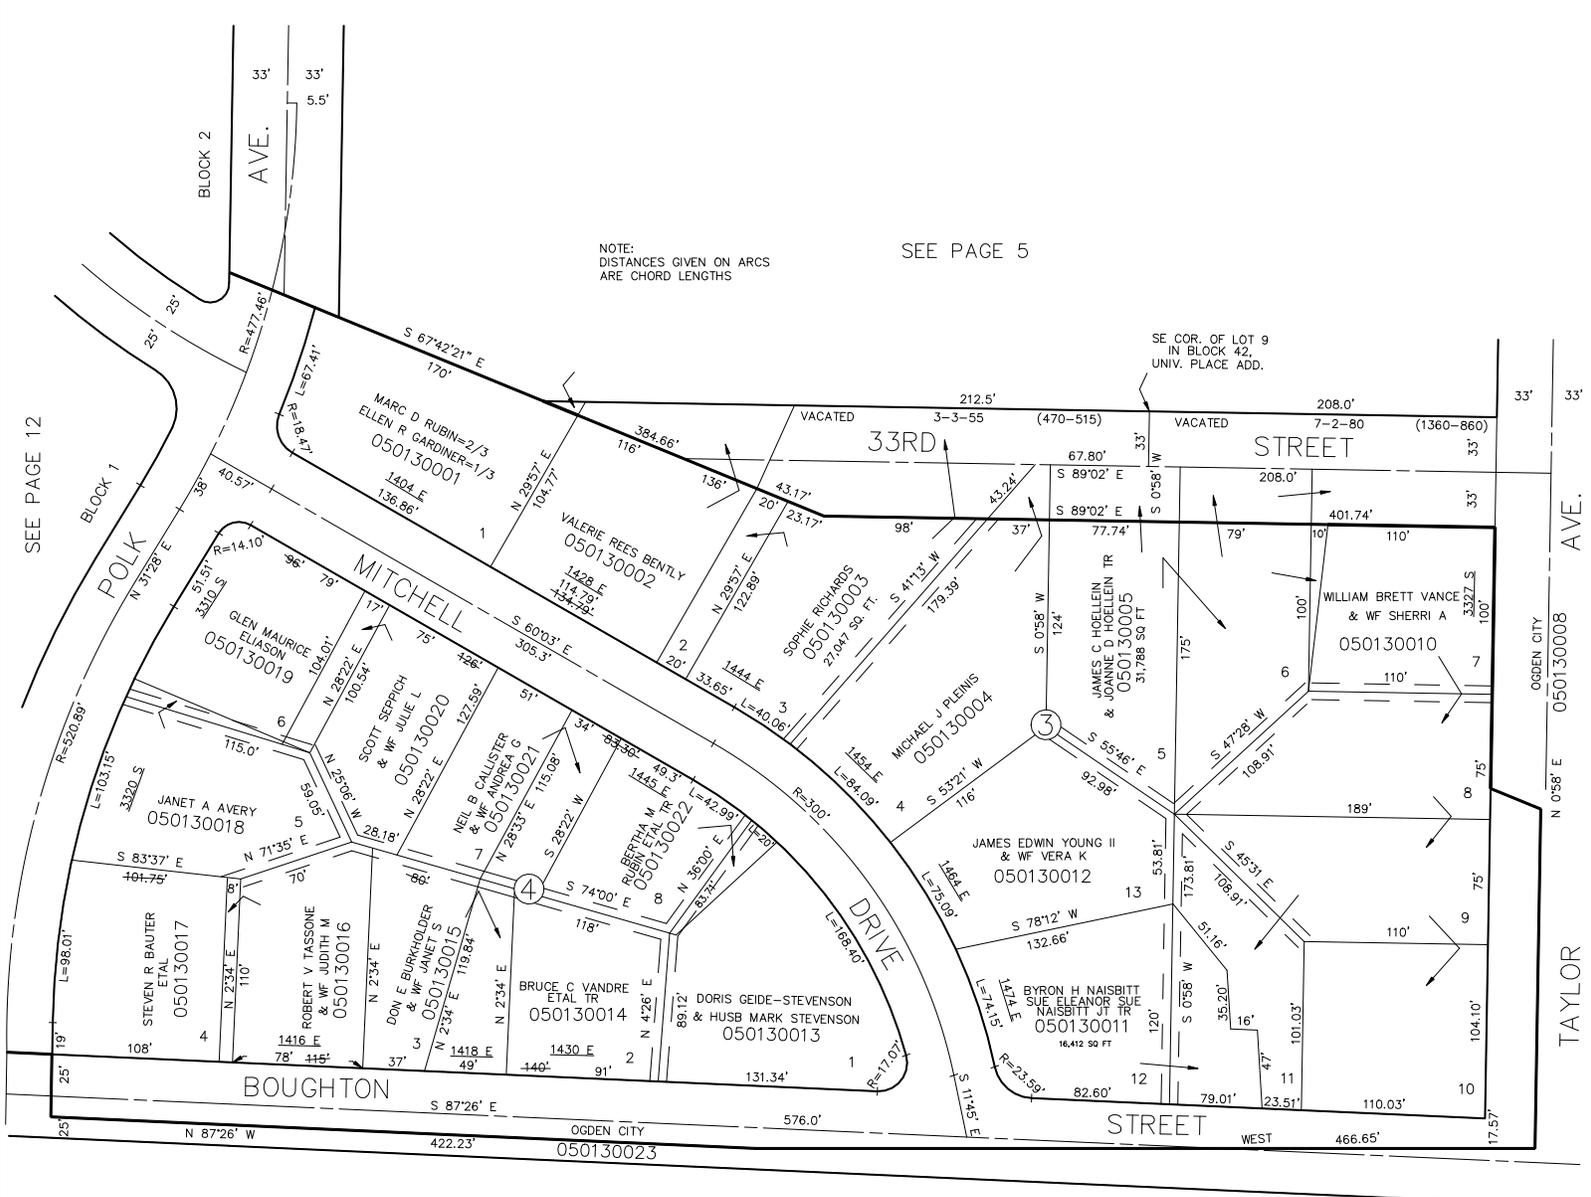

SEE PAGE 12

SEE PAGE 7

SEE PAGE 15  
FISTER-MARTIN SUB.

10' UTILITY & DRAINAGE EASEMENTS EACH SIDE OF PROPERTY LINES AS INDICATED BY DASHED LINES EXCEPT AS OTHERWISE SHOWN.

FOR COMPLETE ENG DATA SEE ORIGINAL DEDICATION PLAT IN BOOK 9, PAGE 76 OF RECORDS.