

PART OF N.W. 1/4 OF SECTION 3, T.5N., R.1W., S.L.B. & M.

13

MITCHELL SUBDIVISION

BLOCKS 3 & 4


TAXING UNIT: 25

IN OGDEN CITY

SCALE 1" = 60'

NOTE:
DISTANCES GIVEN ON ARCS
ARE CHORD LENGTHS

SEE PAGE 5

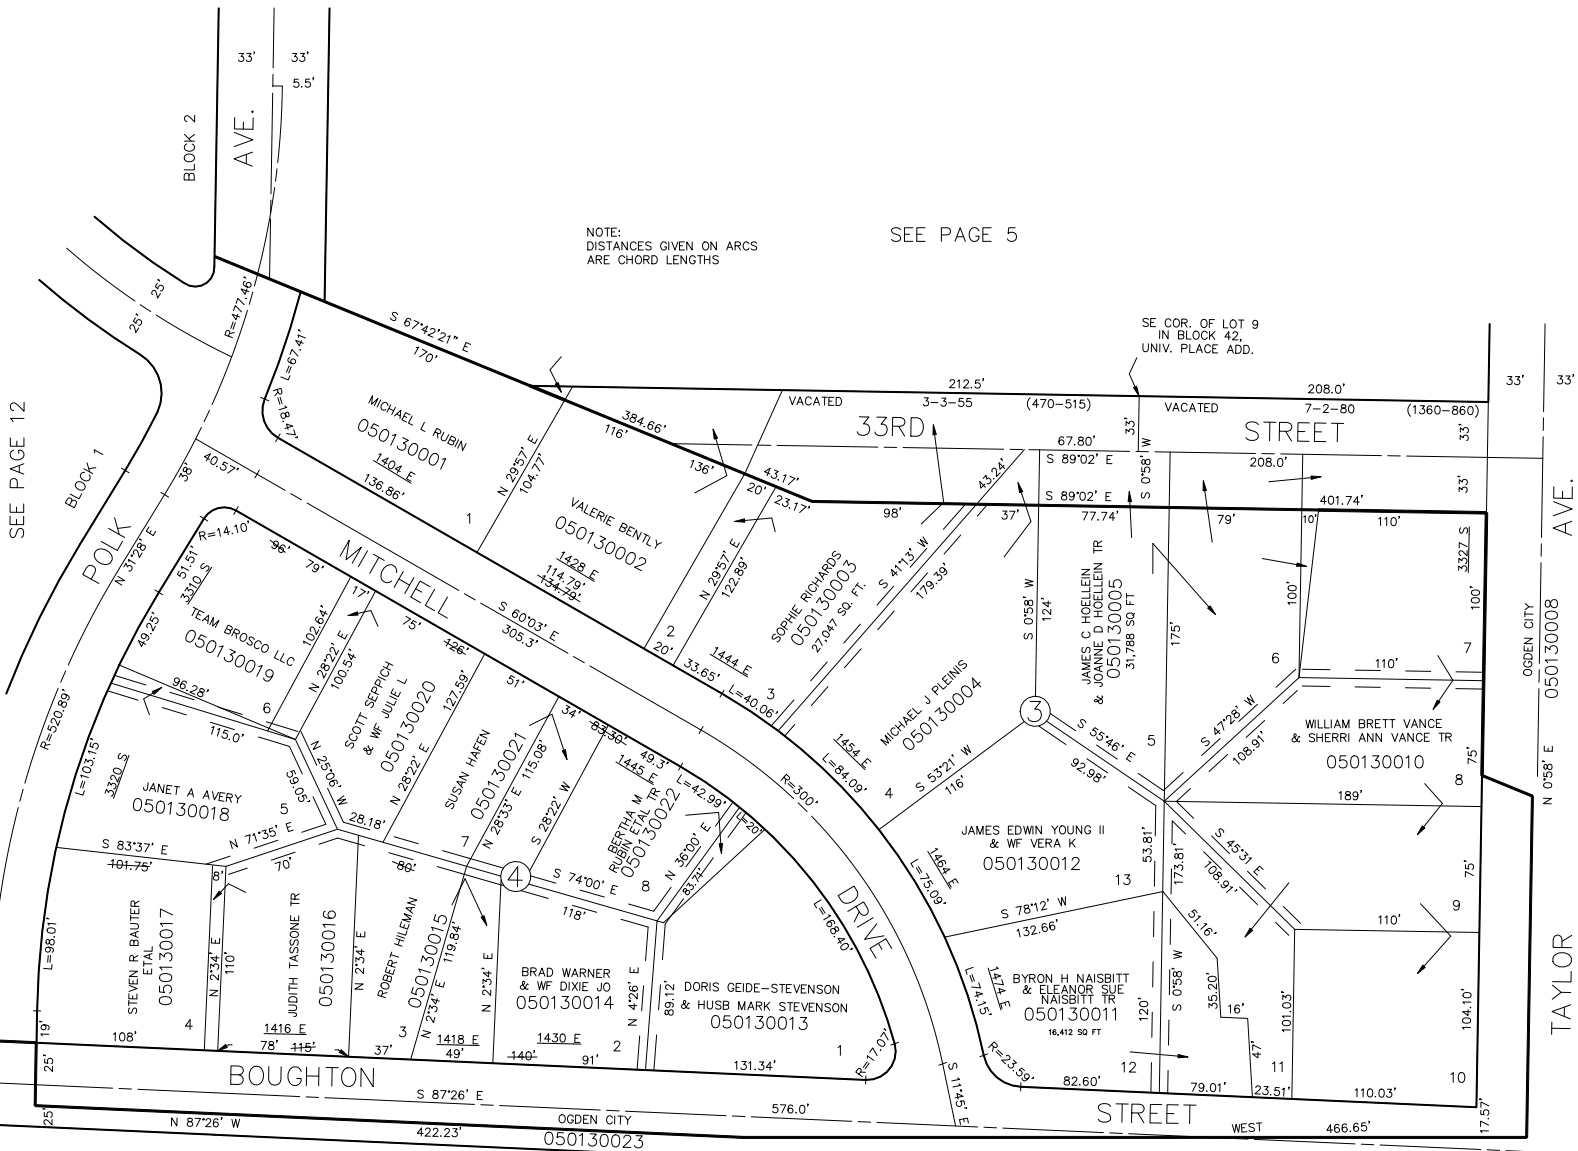

SEE PAGE 7

SEE PAGE 15
FISTER-MARTIN SUB.

10' UTILITY & DRAINAGE EASEMENTS EACH
SIDE OF PROPERTY LINES AS INDICATED
BY DASHED LINES EXCEPT AS OTHERWISE
SHOWN.

FOR COMPLETE ENG DATA SEE
ORIGINAL DEDICATION PLAT IN
BOOK 9, PAGE 76 OF RECORDS.