

PART OF N.W. 1/4 OF SECTION 3, T.5N., R.1W., S.L.B. & M.

MITCHELL SUBDIVISION

BLOCKS 3 & 4

IN OGDEN CITY

SCALE 1" = 60'


TAXING UNIT: 25

NOTE: DISTANCES GIVEN ON ARCS ARE CHORD LENGTHS

SEE PAGE 5

SEE PAGE 12

SE COR. OF LOT 9 IN BLOCK 42, UNIV. PLACE ADD.

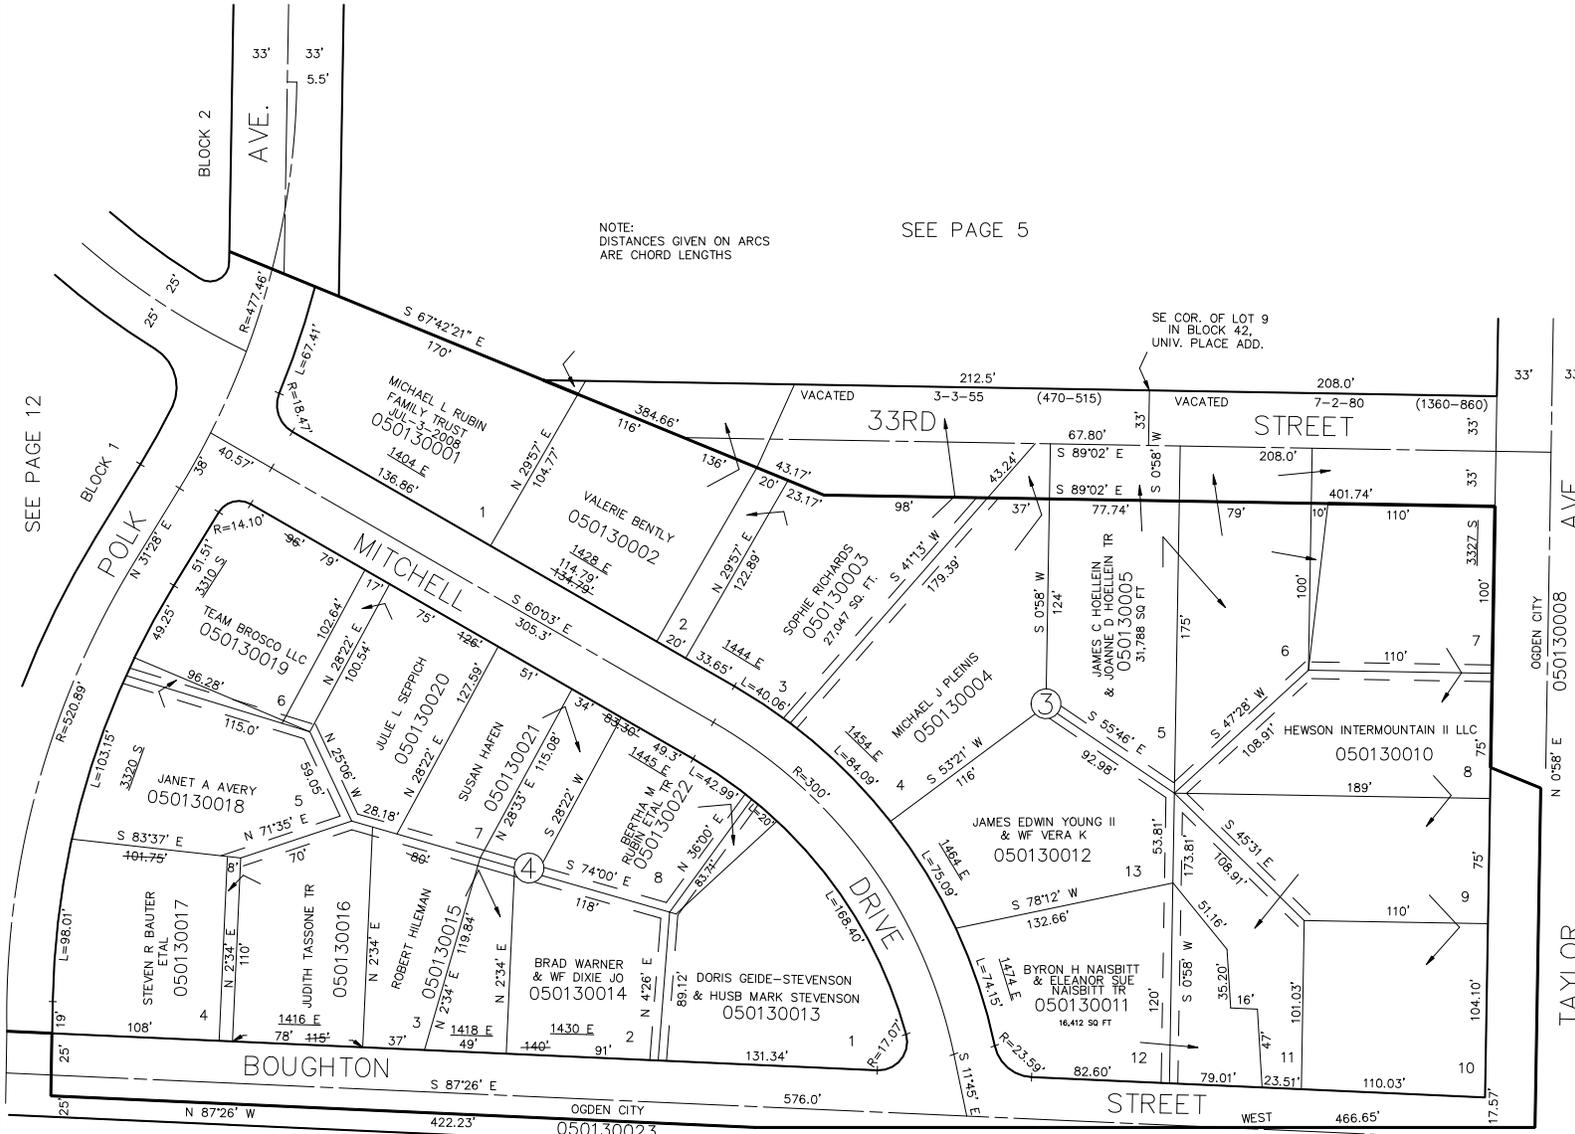

SEE PAGE 7

SEE PAGE 15  
FISTER-MARTIN SUB.

10' UTILITY & DRAINAGE EASEMENTS EACH SIDE OF PROPERTY LINES AS INDICATED BY DASHED LINES EXCEPT AS OTHERWISE SHOWN.

FOR COMPLETE ENG DATA SEE ORIGINAL DEDICATION PLAT IN BOOK 9, PAGE 76 OF RECORDS.