

PART OF N.W. 1/4 OF SECTION 3, T.5N., R.1W., S.L.B. & M.

MITCHELL SUBDIVISION

BLOCKS 3 & 4

IN OGDEN CITY


SCALE 1" = 60'

TAXING UNIT: 25

NOTE: DISTANCES GIVEN ON ARCS ARE CHORD LENGTHS

SEE PAGE 5

SEE PAGE 12

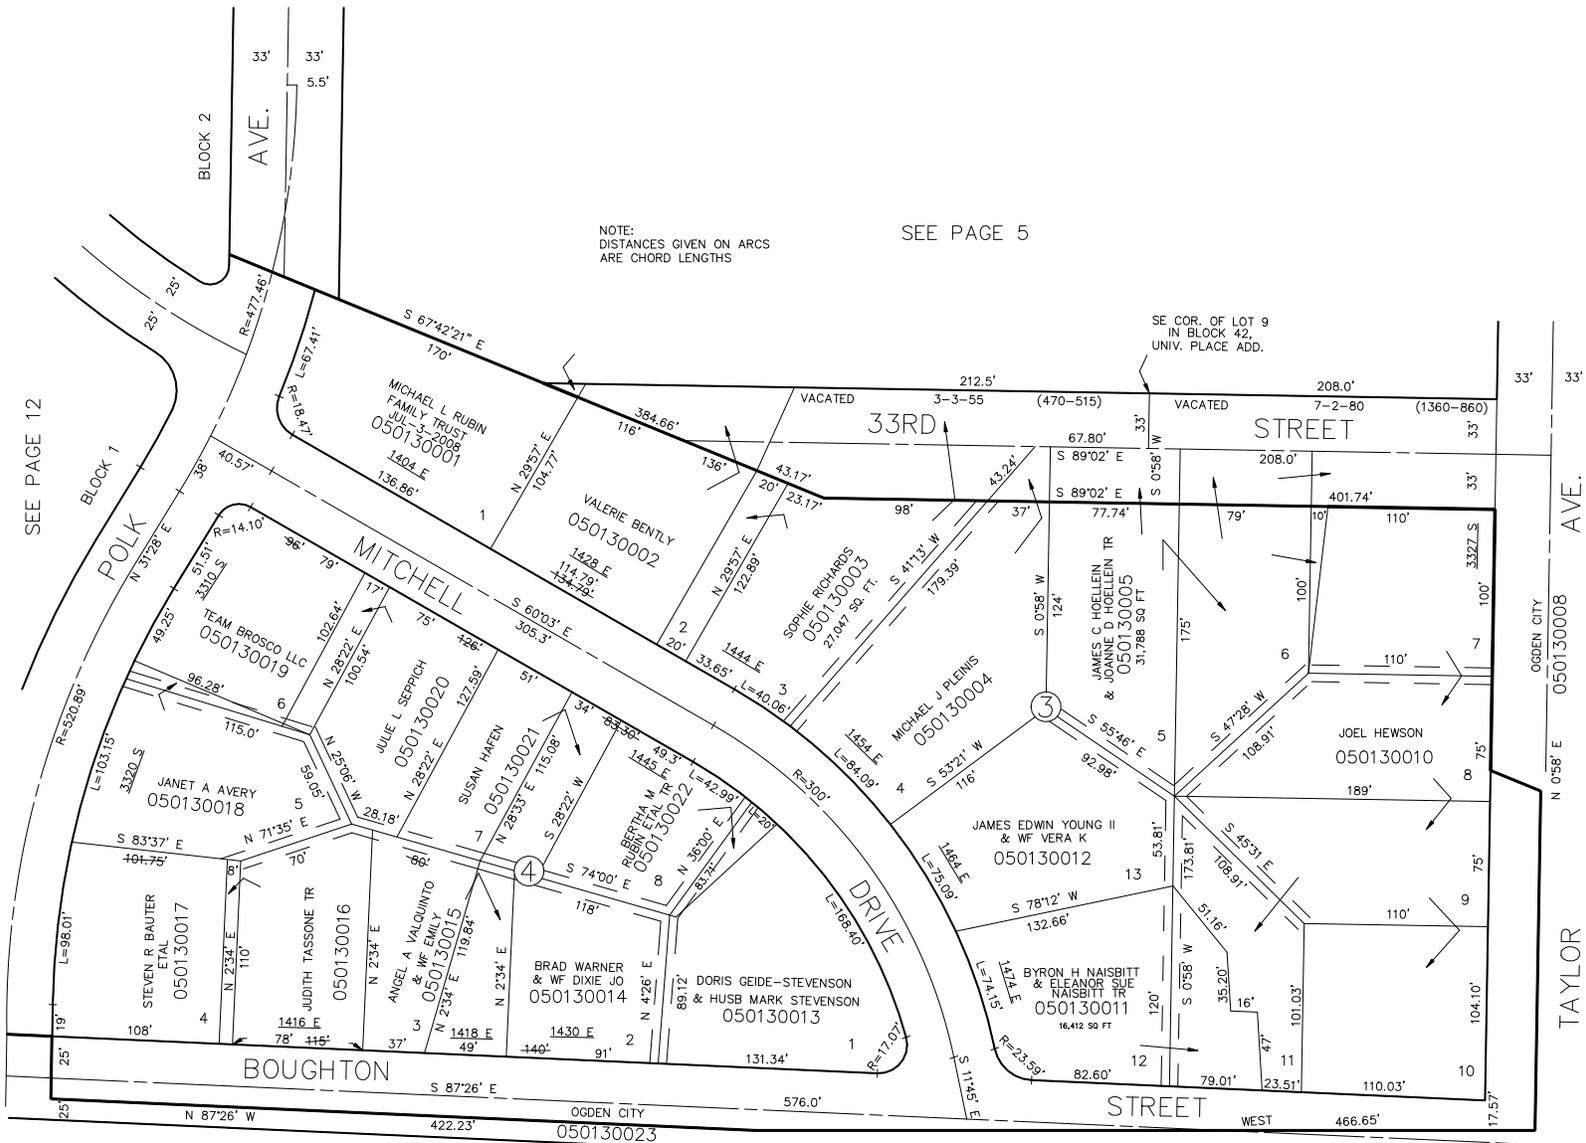

SEE PAGE 7

SEE PAGE 15  
FISTER-MARTIN SUB.

10' UTILITY & DRAINAGE EASEMENTS EACH SIDE OF PROPERTY LINES AS INDICATED BY DASHED LINES EXCEPT AS OTHERWISE SHOWN.

FOR COMPLETE ENG DATA SEE ORIGINAL DEDICATION PLAT IN BOOK 9, PAGE 76 OF RECORDS.