

PART OF N.W. 1/4 OF SECTION 3, T.5N., R.1W., S.L.B. & M.

# MITCHELL SUBDIVISION

## BLOCKS 3 & 4


IN OGDEN CITY

SCALE 1" = 60'

TAXING UNIT: 25

NOTE:  
DISTANCES GIVEN ON ARCS  
ARE CHORD LENGTHS

SEE PAGE 5

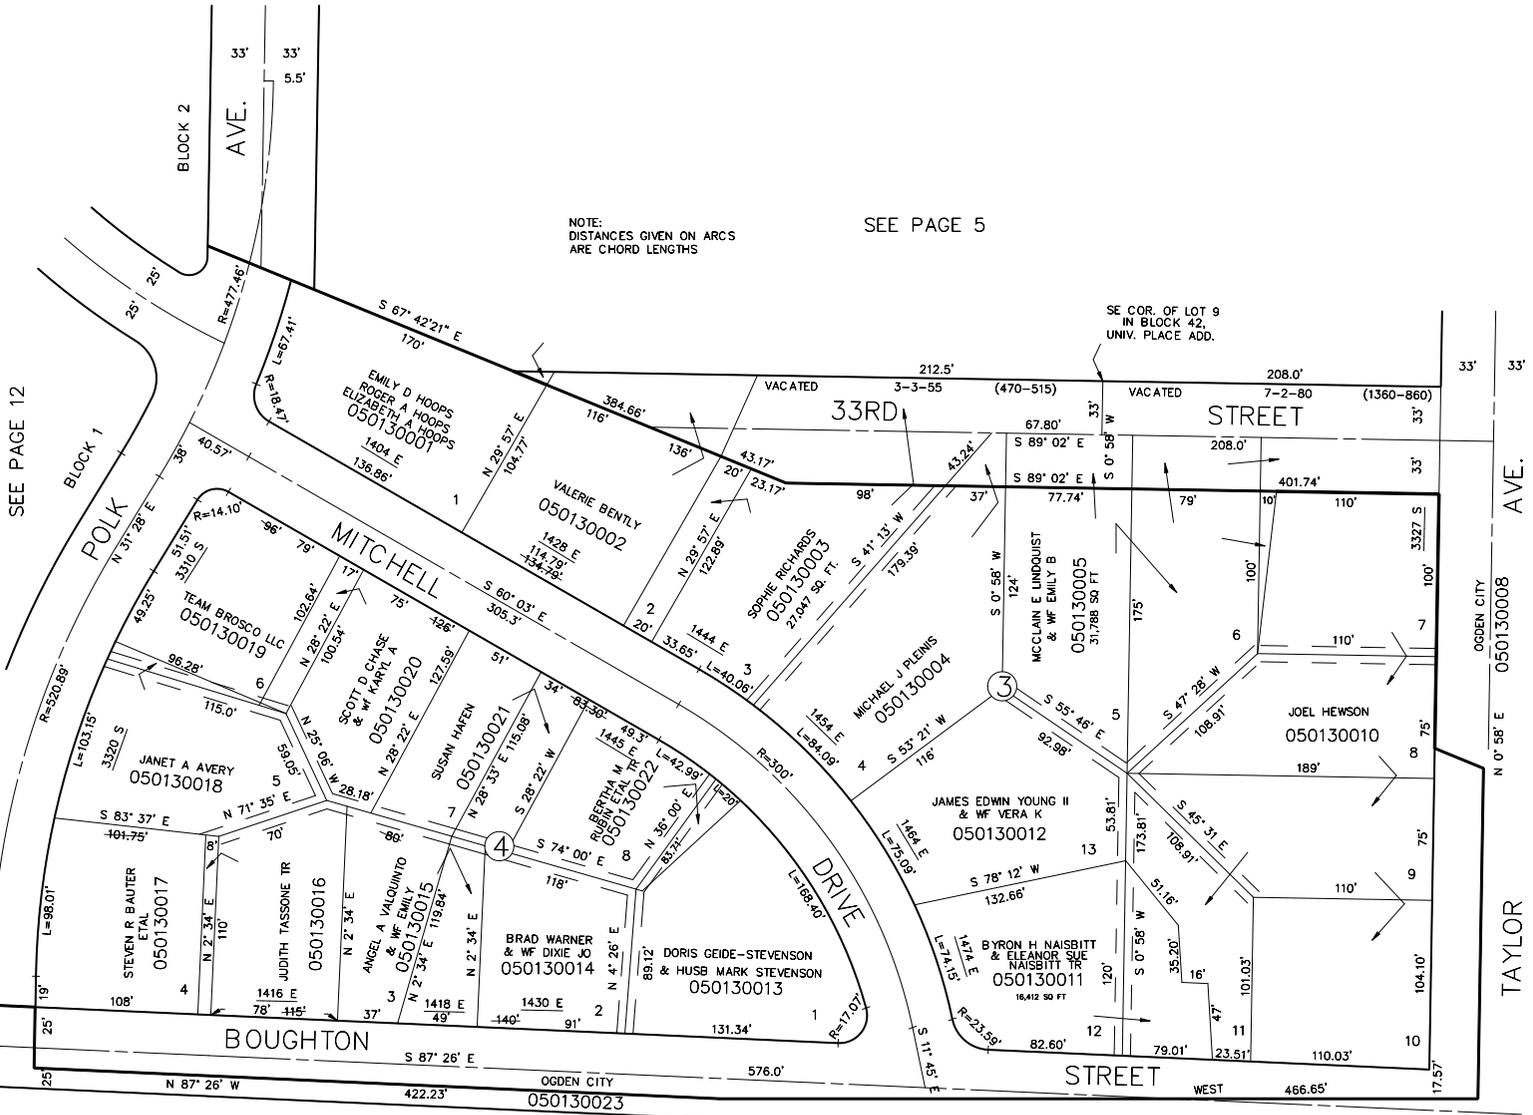

SEE PAGE 12

SE COR. OF LOT 9  
IN BLOCK 42,  
UNIV. PLACE ADD.

SEE PAGE 7

SEE PAGE 15  
FISTER-MARTIN SUB.

10' UTILITY & DRAINAGE EASEMENTS EACH  
SIDE OF PROPERTY LINES AS INDICATED  
BY DASHED LINES EXCEPT AS OTHERWISE  
SHOWN.

FOR COMPLETE ENG DATA SEE  
ORIGINAL DEDICATION PLAT IN  
BOOK 9, PAGE 76 OF RECORDS.