

PART OF N.W. 1/4 OF SECTION 3, T.5N., R.1W., S.L.B. & M.

13

MITCHELL SUBDIVISION

BLOCKS 3 & 4


IN OGDEN CITY

SCALE 1" = 60'

TAXING UNIT: 25

NOTE:
DISTANCES GIVEN ON ARCS
ARE CHORD LENGTHS

SEE PAGE 5

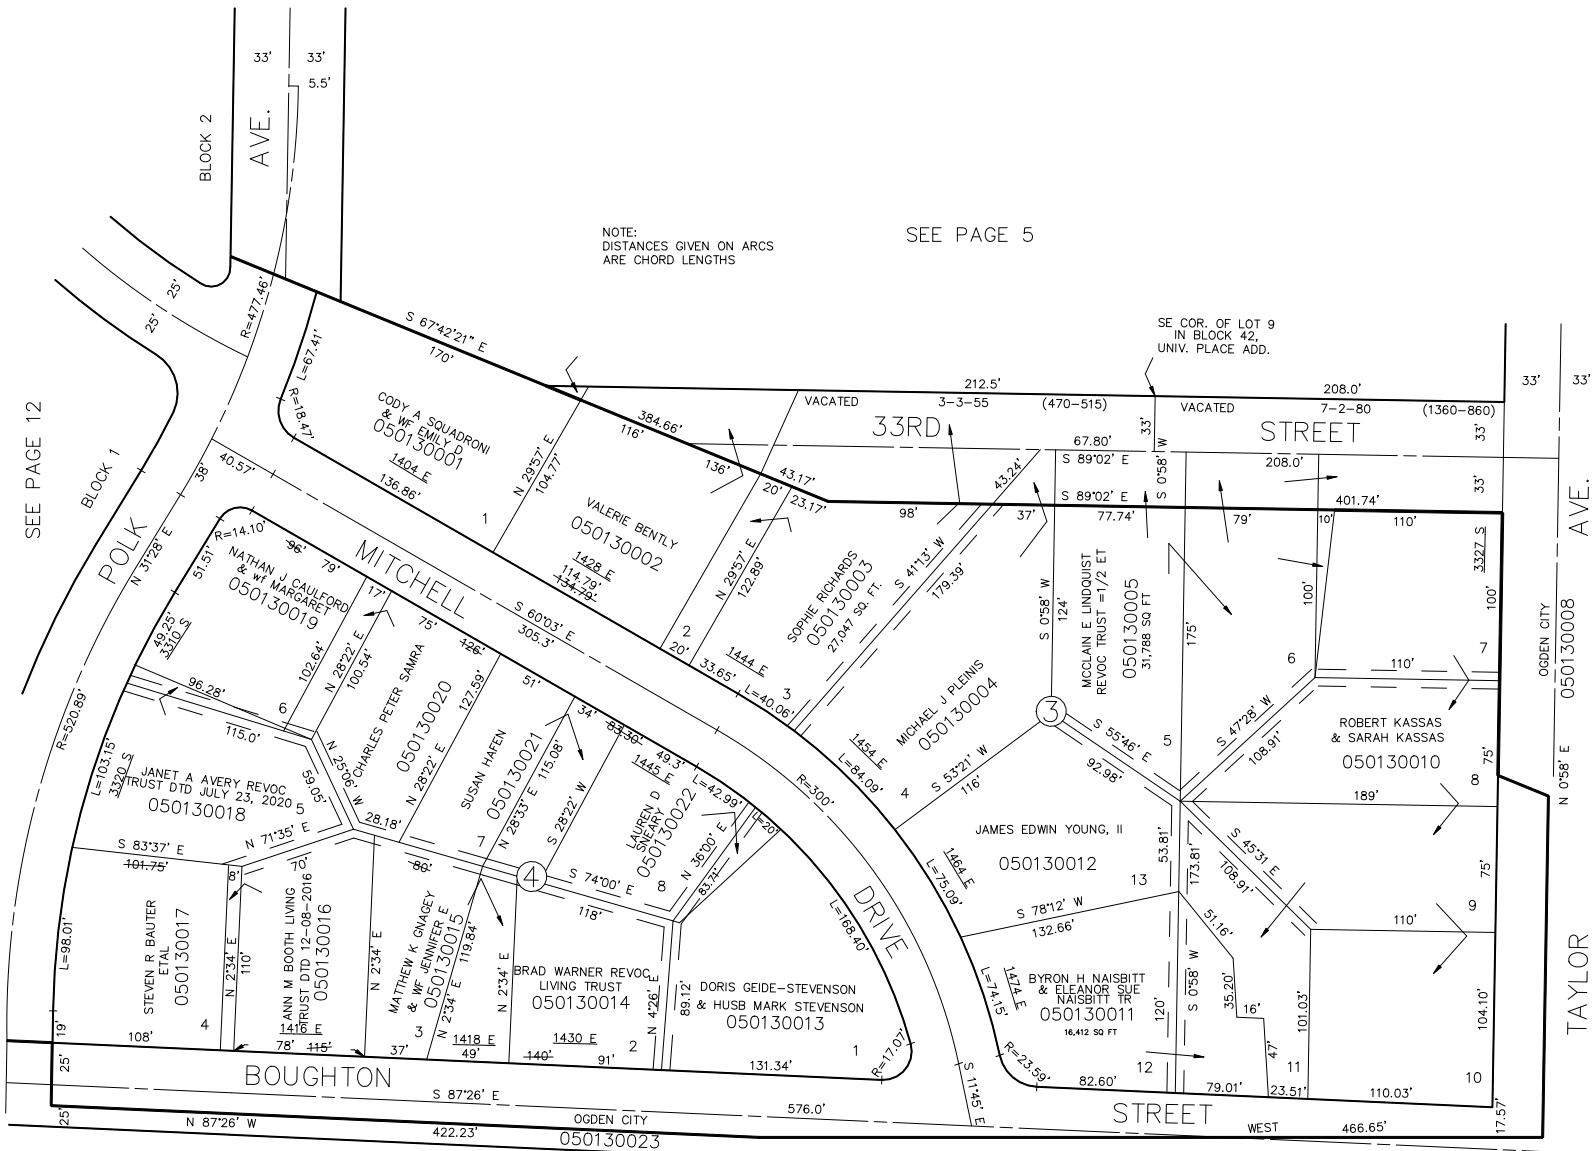

SEE PAGE 7

10' UTILITY & DRAINAGE EASEMENTS EACH
SIDE OF PROPERTY LINES AS INDICATED
BY DASHED LINES EXCEPT AS OTHERWISE
SHOWN.

FOR COMPLETE ENG DATA SEE
ORIGINAL DEDICATION PLAT IN
BOOK 9, PAGE 76 OF RECORDS.