


PART OF N.W. 1/4 OF SECTION 3, T.5N., R.1W., S.L.B. & M.
FISTER-MARTIN SUBDIVISION

PART OF BLOCKS 1 & 2

TAXING UNIT: 25

IN OGDEN CITY

SCALE 1" = 60'

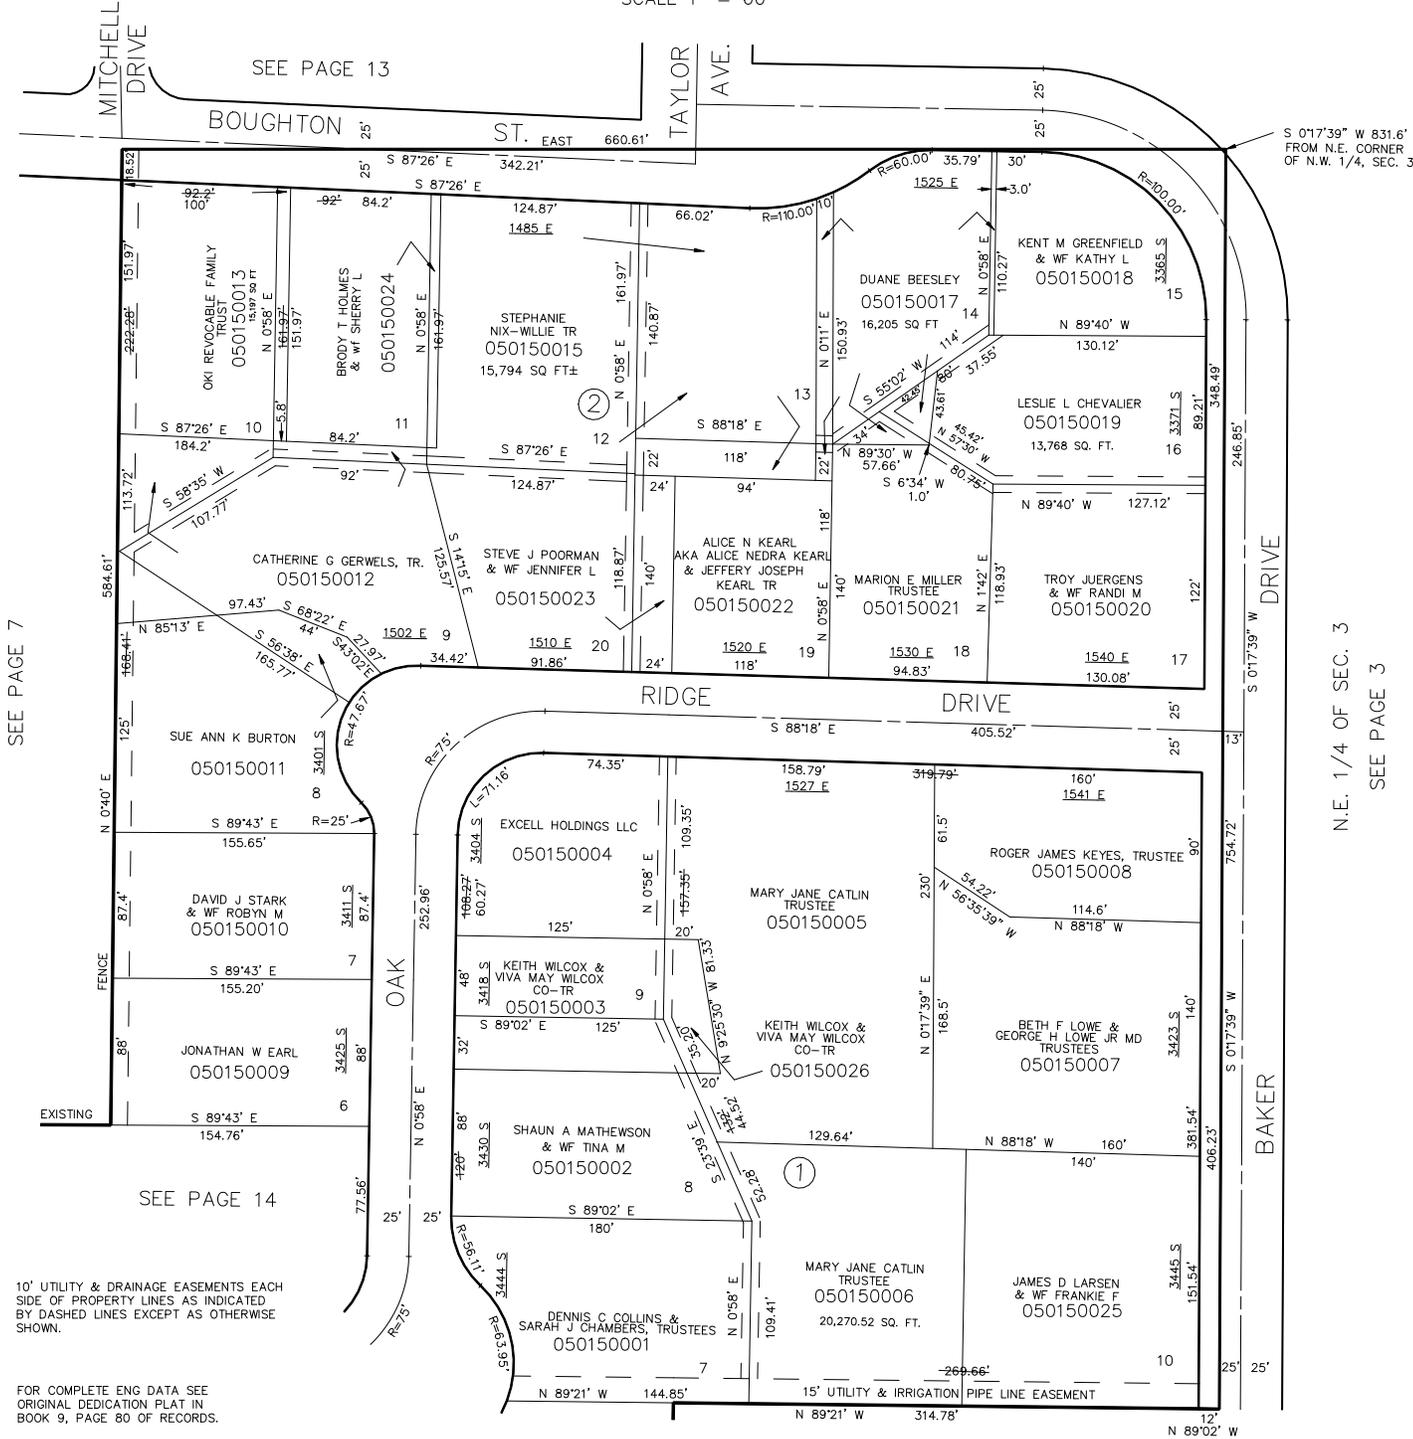

10' UTILITY & DRAINAGE EASEMENTS EACH SIDE OF PROPERTY LINES AS INDICATED BY DASHED LINES EXCEPT AS OTHERWISE SHOWN.

FOR COMPLETE ENG DATA SEE ORIGINAL DEDICATION PLAT IN BOOK 9, PAGE 80 OF RECORDS.

SEE PAGE 7

SEE PAGE 13

SEE PAGE 14

S 0°17'39" W 831.6' FROM N.E. CORNER OF N.W. 1/4, SEC. 3

N.E. 1/4 OF SEC. 3

SEE PAGE 3

SEE PAGE 7