


PART OF WEST 1/2 OF SECTION 3, T.5N., R.1W., S.L.B. & M.
KINGSTON HEIGHTS ANNEX
 LOTS 1-11 & 26-30

TAXING UNIT: 25

IN OGDEN CITY
 SCALE 1" = 50'

SEE PAGE 14

SOUTH LINE OF FISTER MARTIN SUBDIVISION

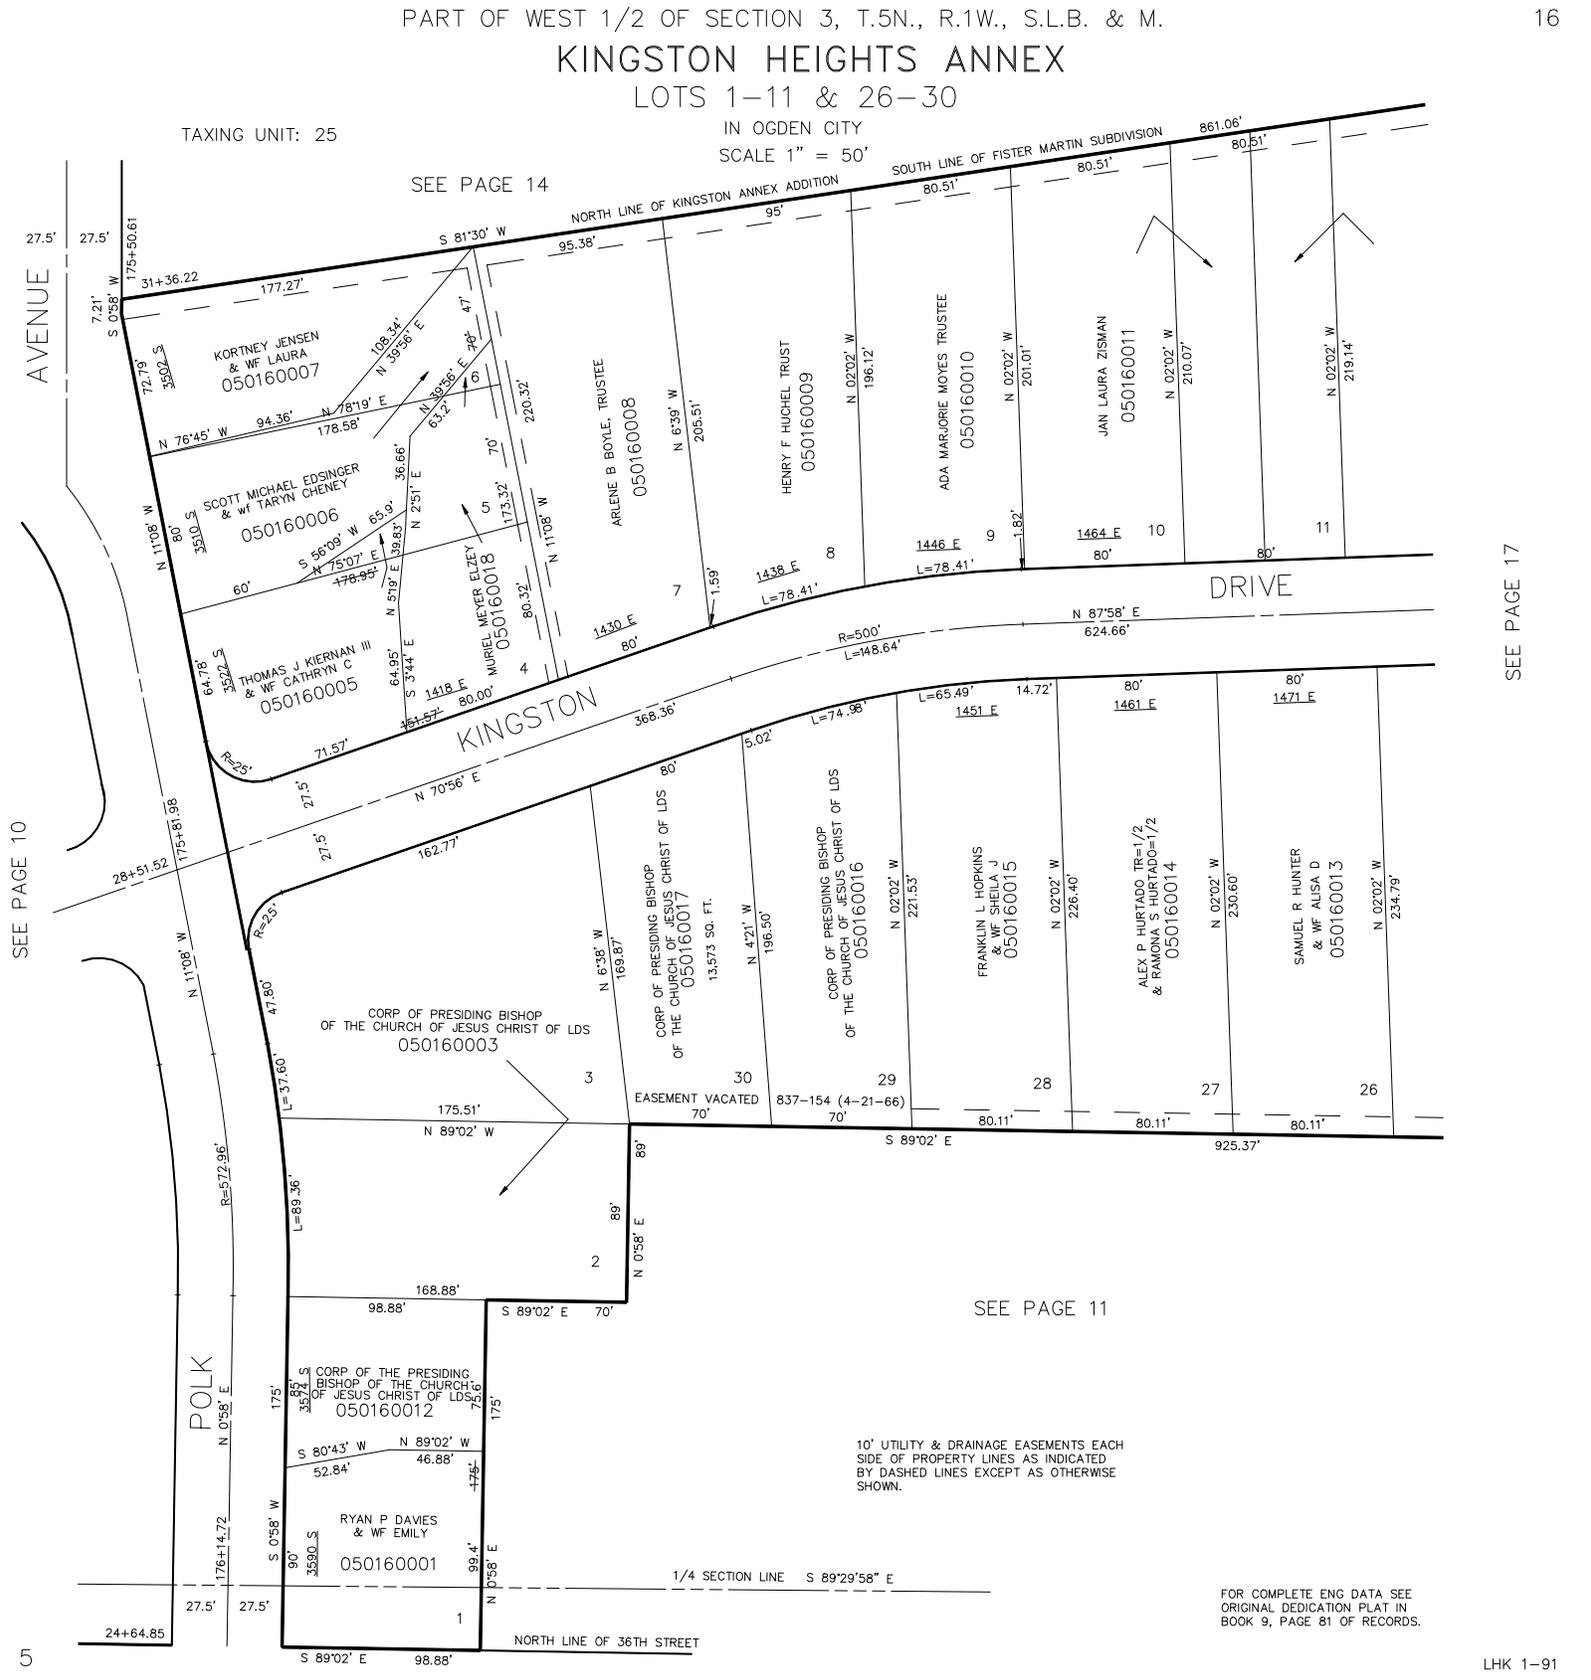

SEE PAGE 10

SEE PAGE 17

SEE PAGE 11

10' UTILITY & DRAINAGE EASEMENTS EACH SIDE OF PROPERTY LINES AS INDICATED BY DASHED LINES EXCEPT AS OTHERWISE SHOWN.

FOR COMPLETE ENG DATA SEE ORIGINAL DEDICATION PLAT IN BOOK 9, PAGE 81 OF RECORDS.