

PART OF WEST 1/2 OF SECTION 3, T.5N., R.1W., S.L.B. & M.


KINGSTON HEIGHTS ANNEX

LOTS 1-11 & 26-30

TAXING UNIT: 25

IN OGDEN CITY
SCALE 1" = 50'

SEE PAGE 14

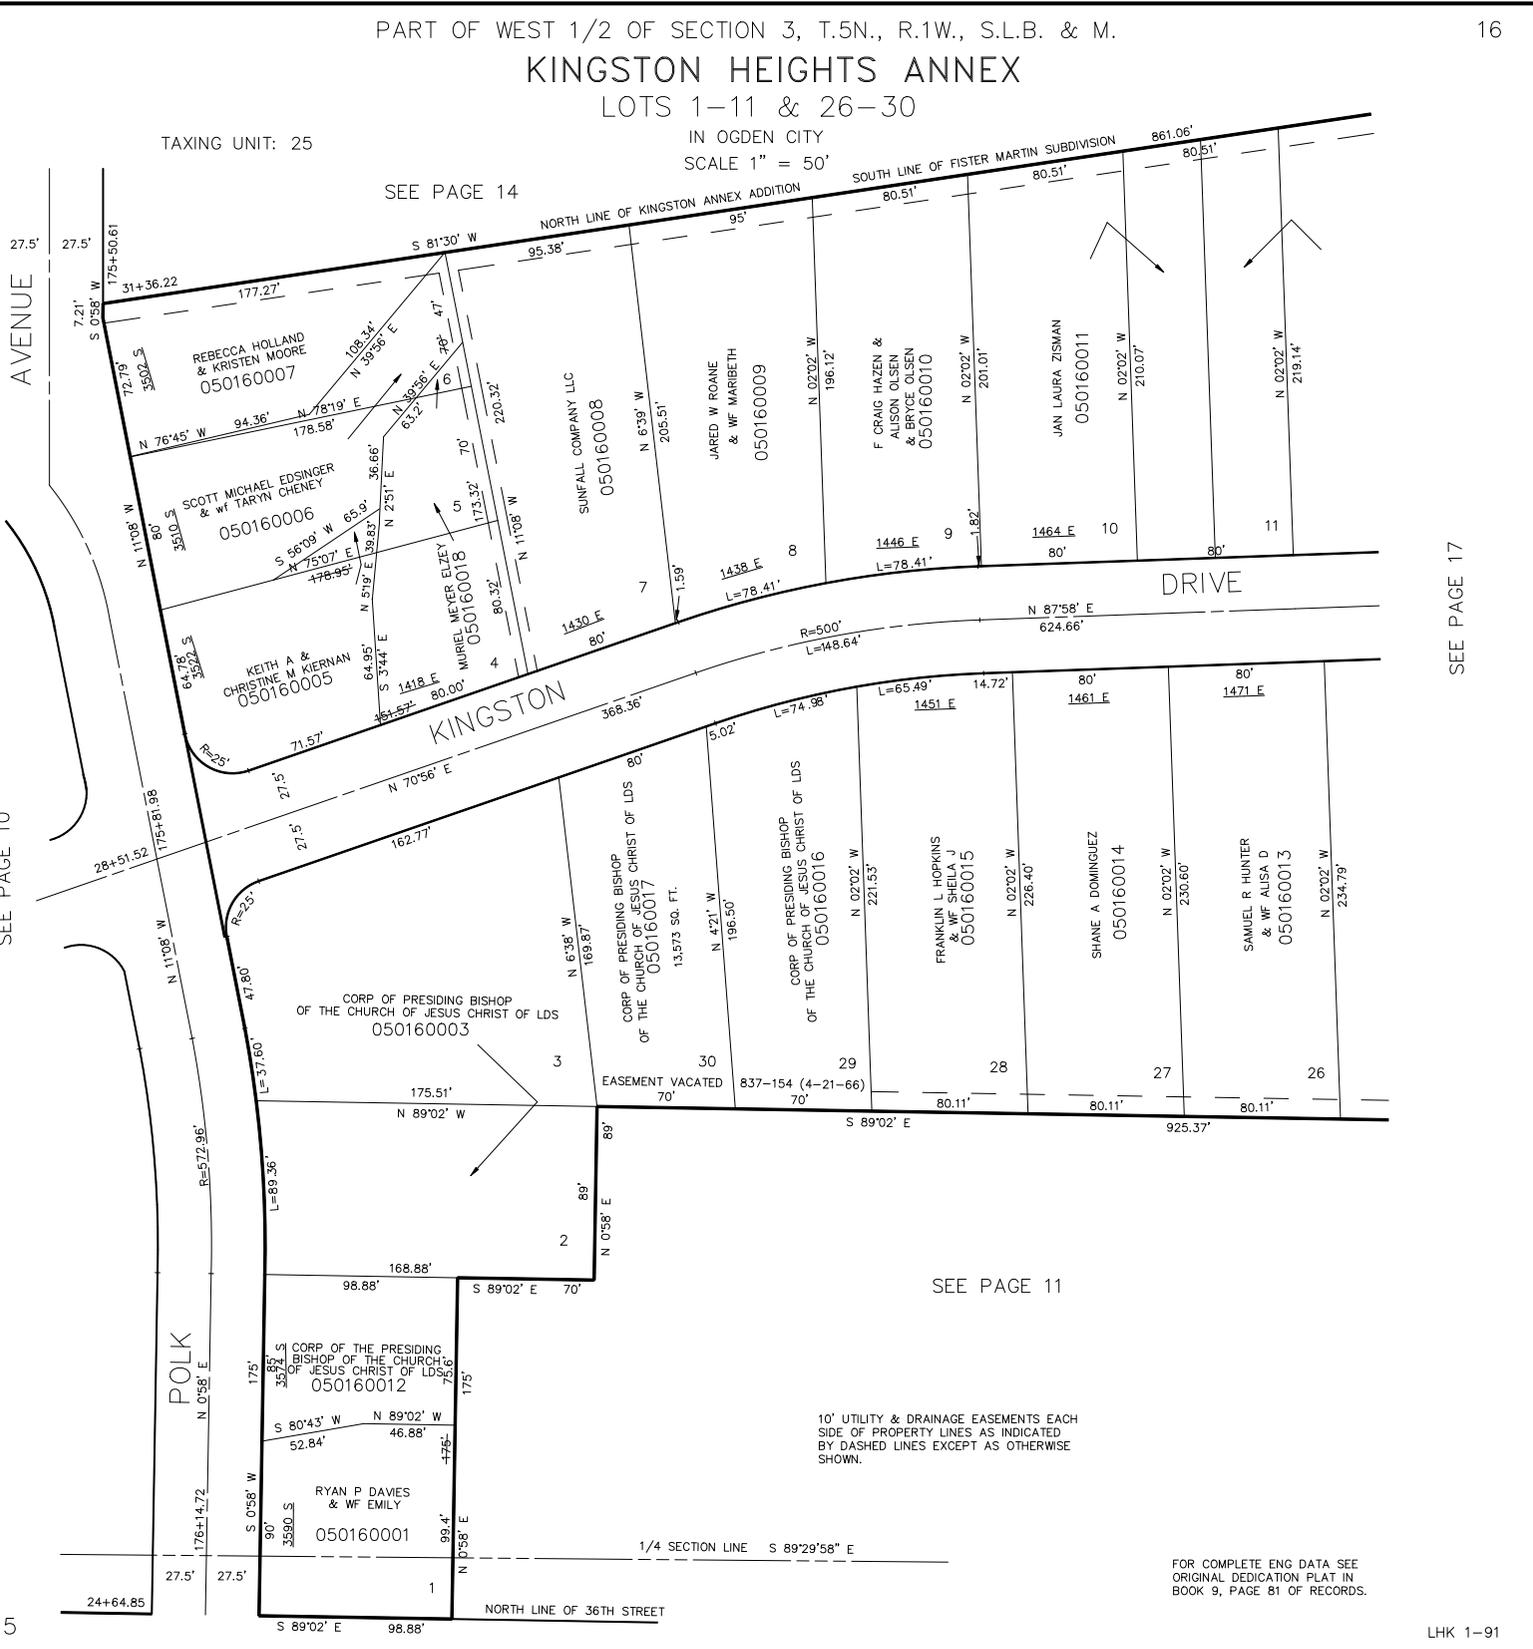

DRIVE

KINGSTON

SEE PAGE 11

10' UTILITY & DRAINAGE EASEMENTS EACH SIDE OF PROPERTY LINES AS INDICATED BY DASHED LINES EXCEPT AS OTHERWISE SHOWN.

FOR COMPLETE ENG DATA SEE ORIGINAL DEDICATION PLAT IN BOOK 9, PAGE 81 OF RECORDS.

AVENUE

SEE PAGE 10

SEE PAGE 17