

PART OF WEST 1/2 OF SECTION 3, T.5N., R.1W., S.L.B. & M.

16


KINGSTON HEIGHTS ANNEX

LOTS 1-11 & 26-30

TAXING UNIT: 25

IN OGDEN CITY
SCALE 1" = 50'

SEE PAGE 14

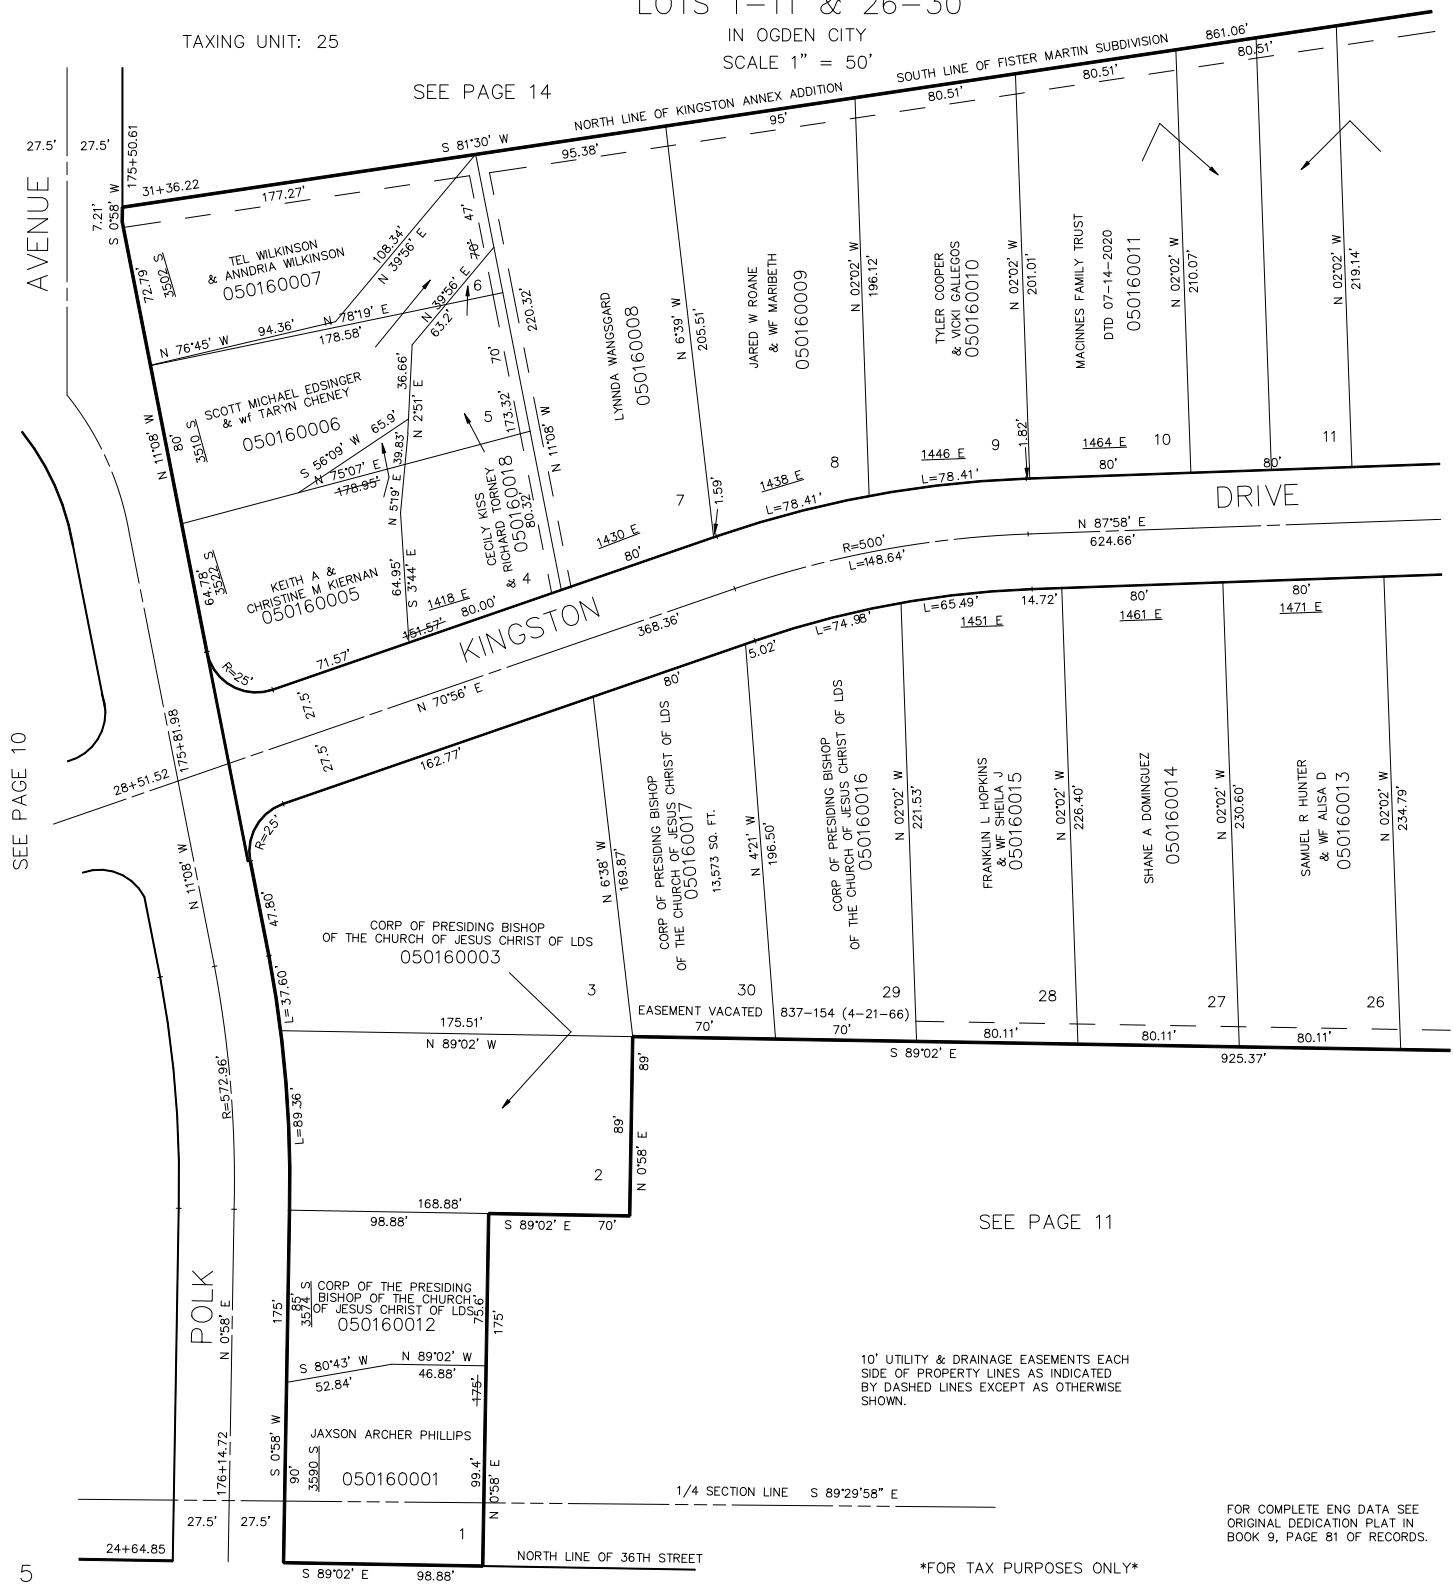

SEE PAGE 17

SEE PAGE 11

10' UTILITY & DRAINAGE EASEMENTS EACH
SIDE OF PROPERTY LINES AS INDICATED
BY DASHED LINES EXCEPT AS OTHERWISE
SHOWN.

FOR COMPLETE ENG DATA SEE
ORIGINAL DEDICATION PLAT IN
BOOK 9, PAGE 81 OF RECORDS.

FOR TAX PURPOSES ONLY

LHK 1-91