

PART OF WEST 1/2 OF SECTION 3, T.5N., R.1W., S.L.B. & M.

16

KINGSTON HEIGHTS ANNEX


LOTS 1-11 & 26-30

TAXING UNIT: 25

IN OGDEN CITY
SCALE 1" = 50'

SEE PAGE 14

NORTH LINE OF KINGSTON ANNEX ADDITION
SOUTH LINE OF FISTER MARTIN SUBDIVISION

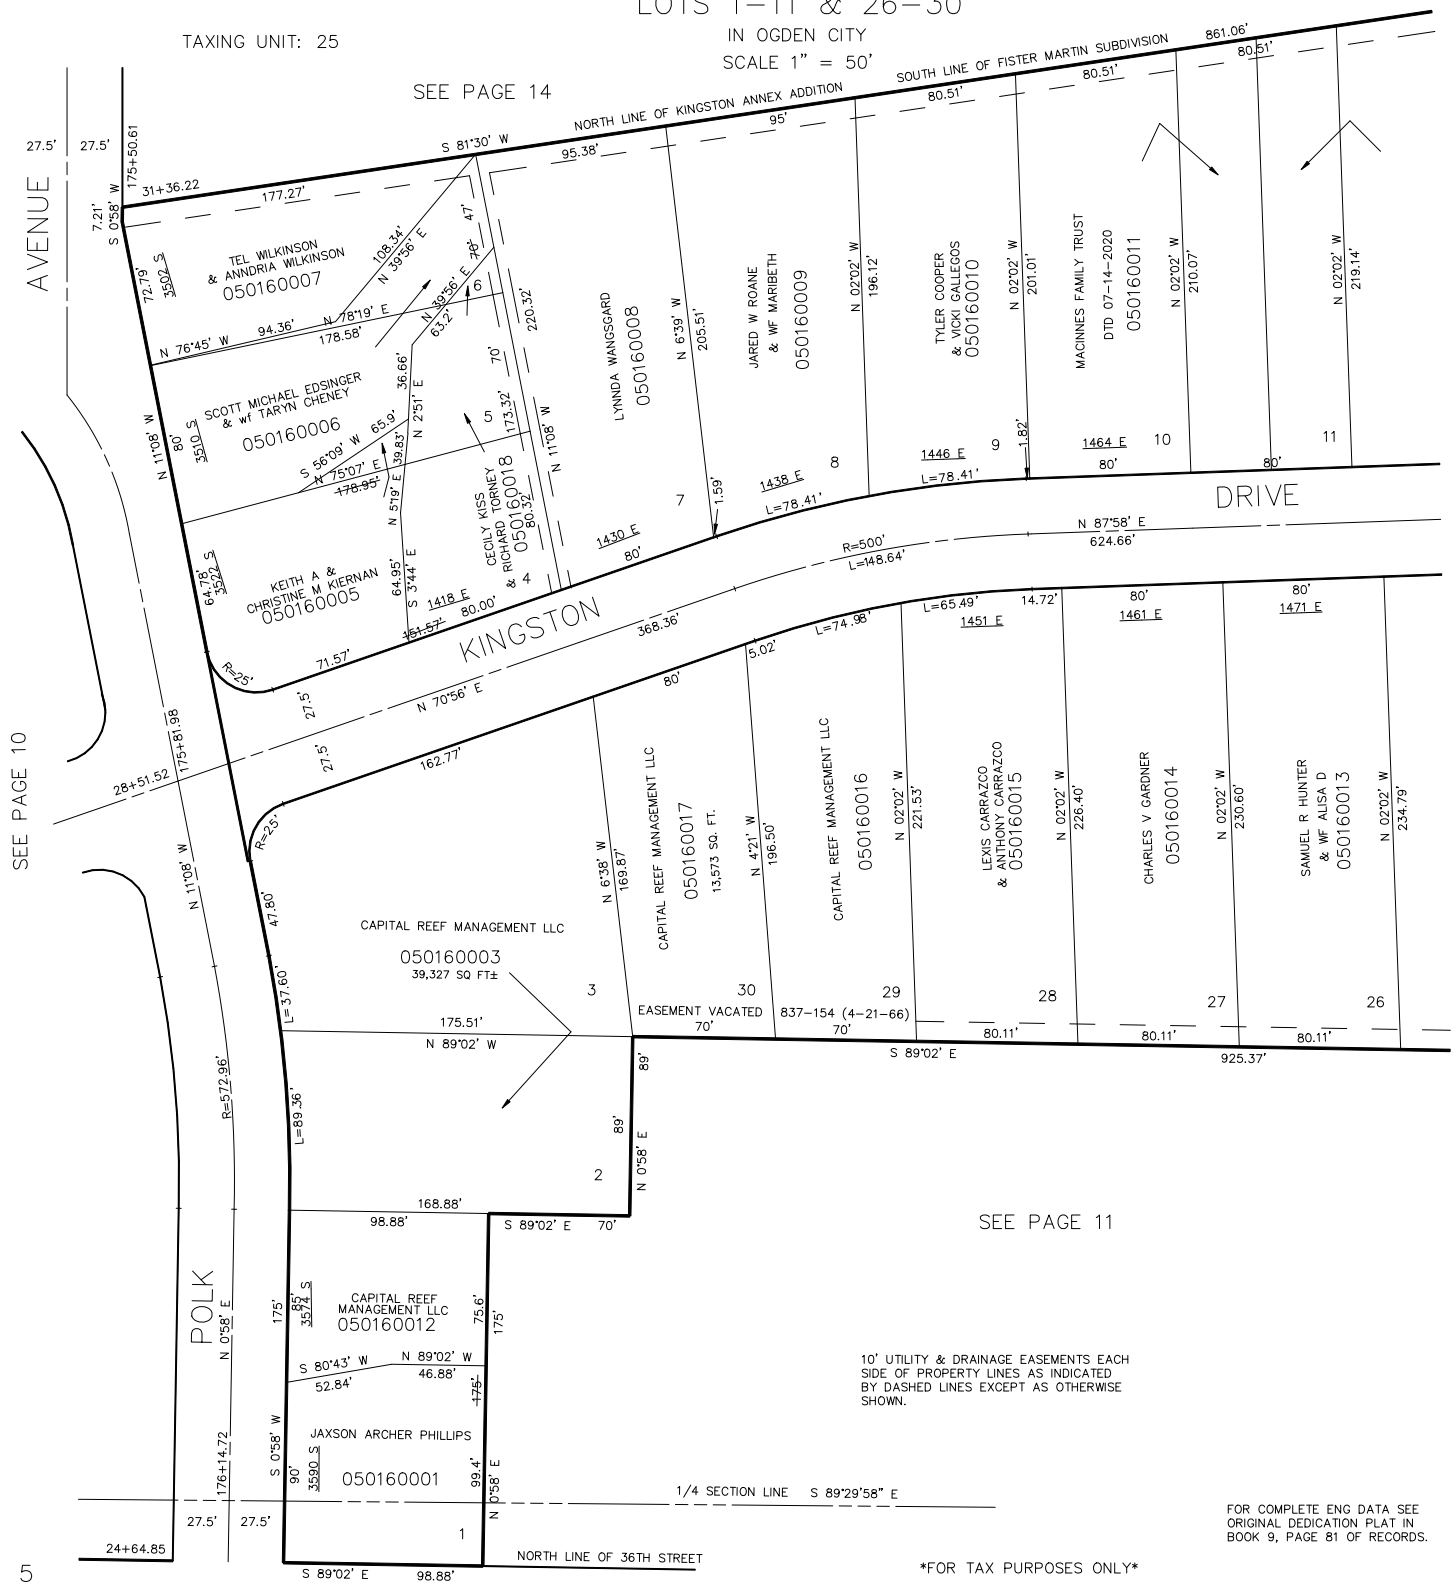

SEE PAGE 17

SEE PAGE 11

10' UTILITY & DRAINAGE EASEMENTS EACH
SIDE OF PROPERTY LINES AS INDICATED
BY DASHED LINES EXCEPT AS OTHERWISE
SHOWN.

FOR COMPLETE ENG DATA SEE
ORIGINAL DEDICATION PLAT IN
BOOK 9, PAGE 81 OF RECORDS.

FOR TAX PURPOSES ONLY

LHK 1-91