

PART OF WEST 1/2 OF SEC. 3, T.5N., R.1W., S.L.B. & M.

KINGSTON HEIGHTS ANNEX

LOTS 12 - 25
IN OGDEN CITY

SCALE 1" = 50'


TAXING UNIT: 25

PREFIX: 05-017

17

FISTER-MARTIN SUBDIVISION
PAGES 14 & 15

SEE P. 7

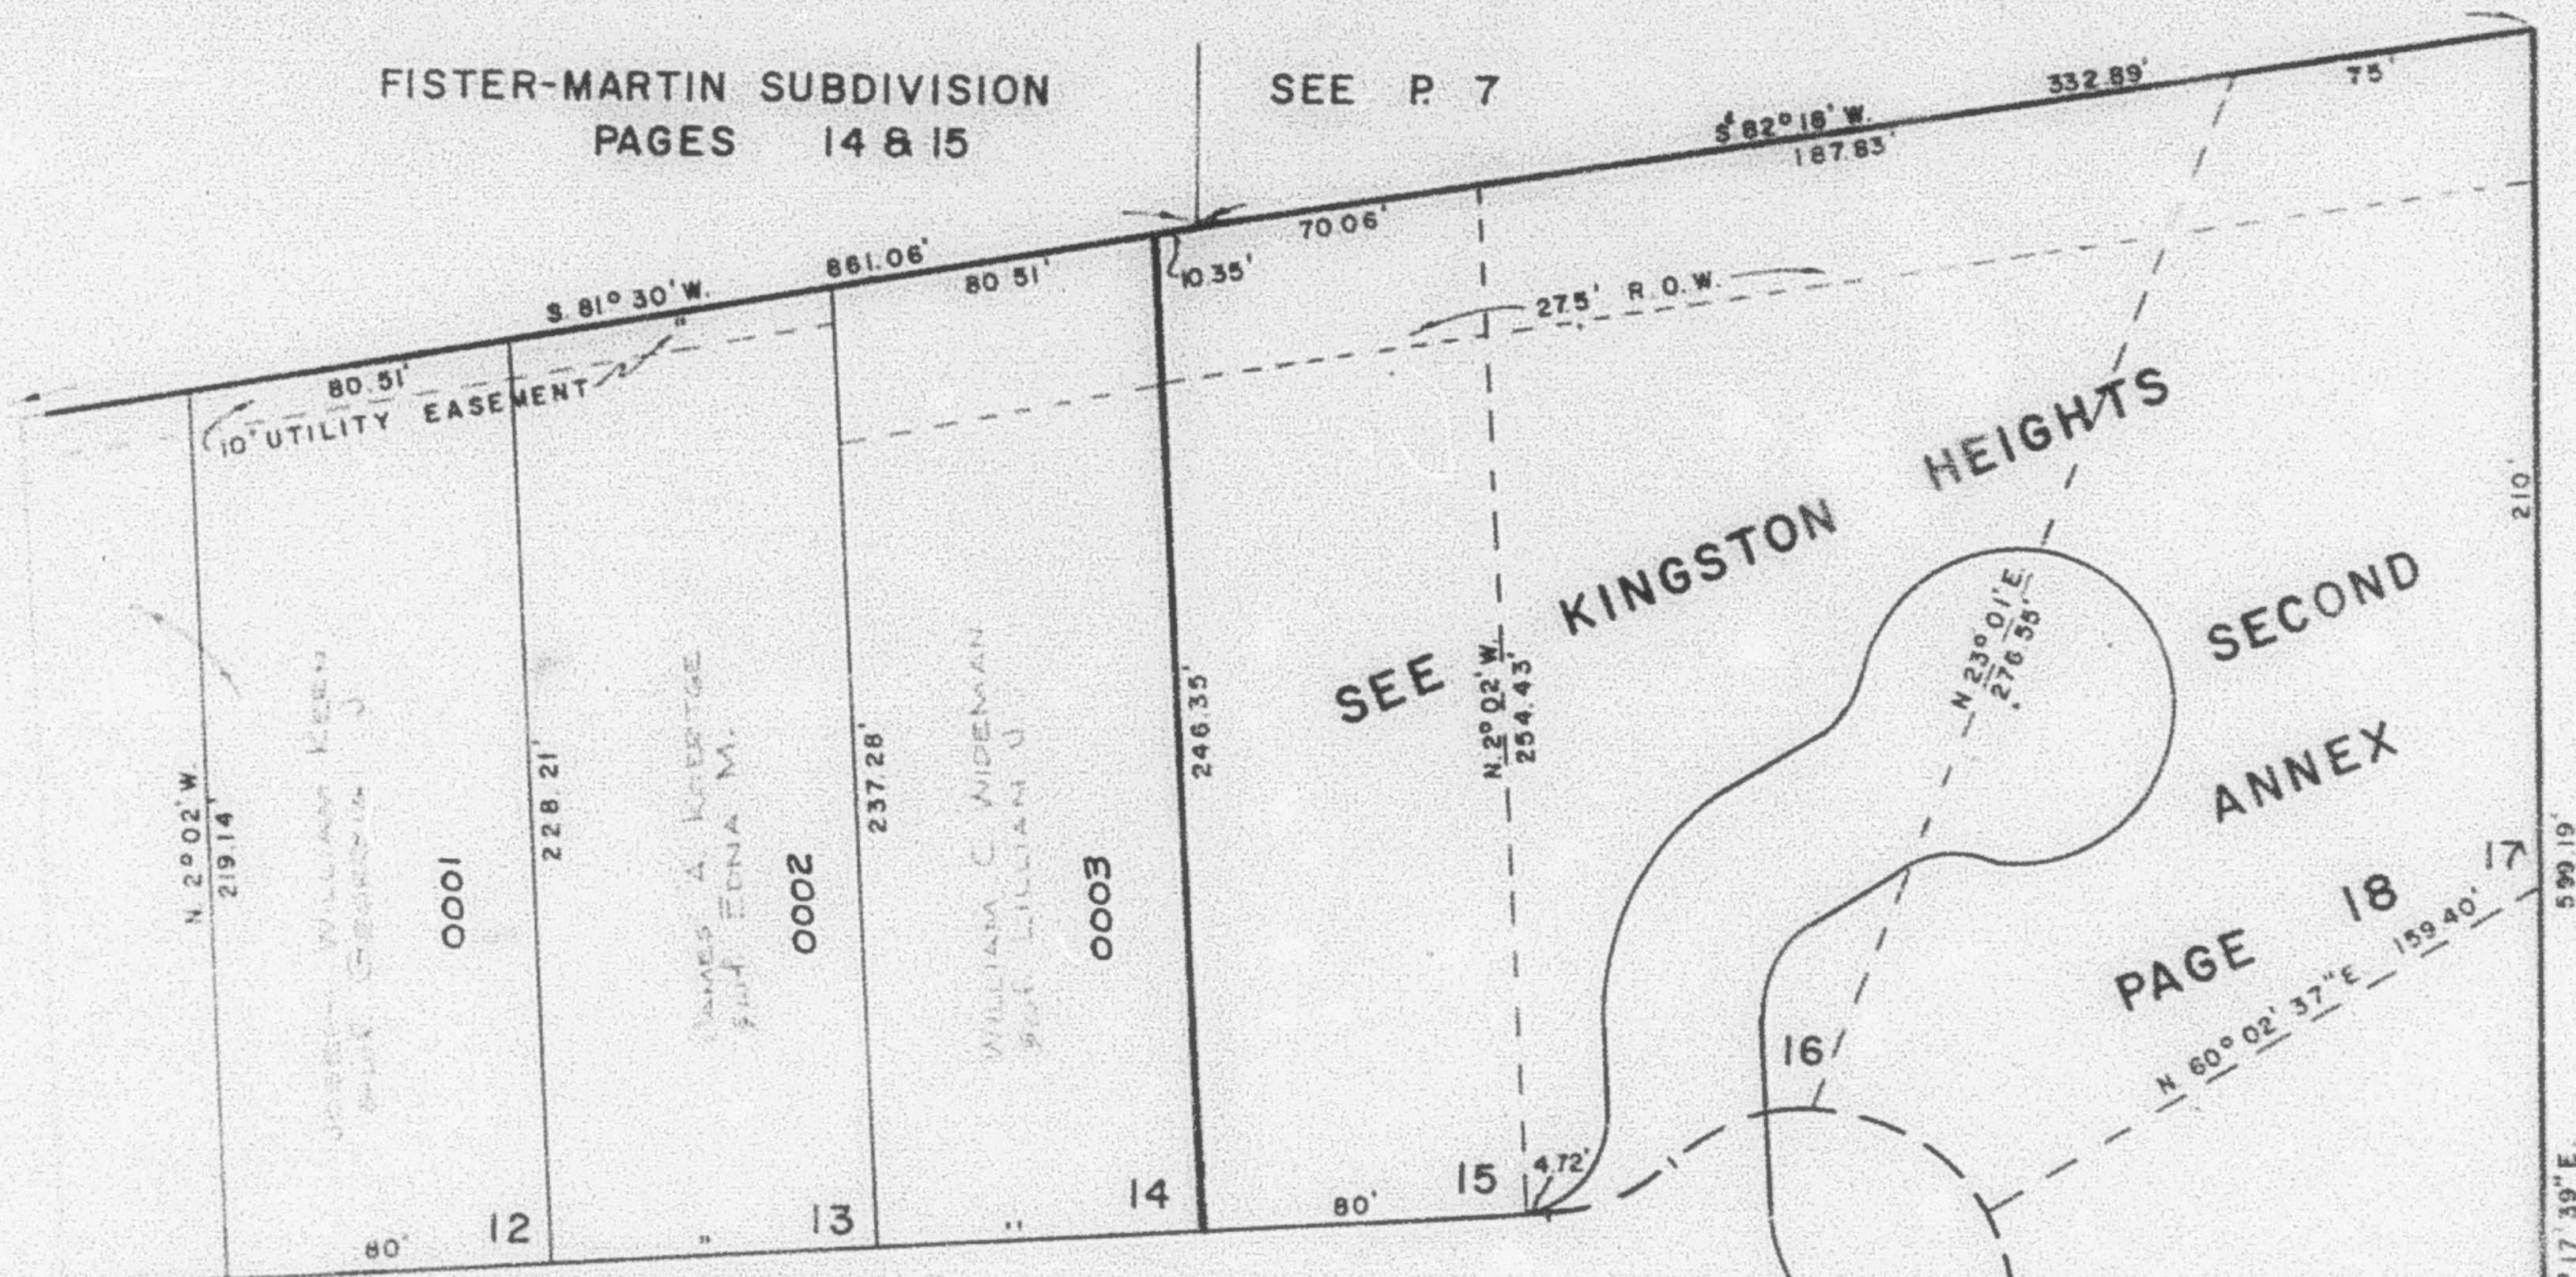


SEE KINGSTON HEIGHTS
SECOND ANNEX
PAGE 18

SEE P. 3

KINGSTON

N 87° 58' E.

624.66'

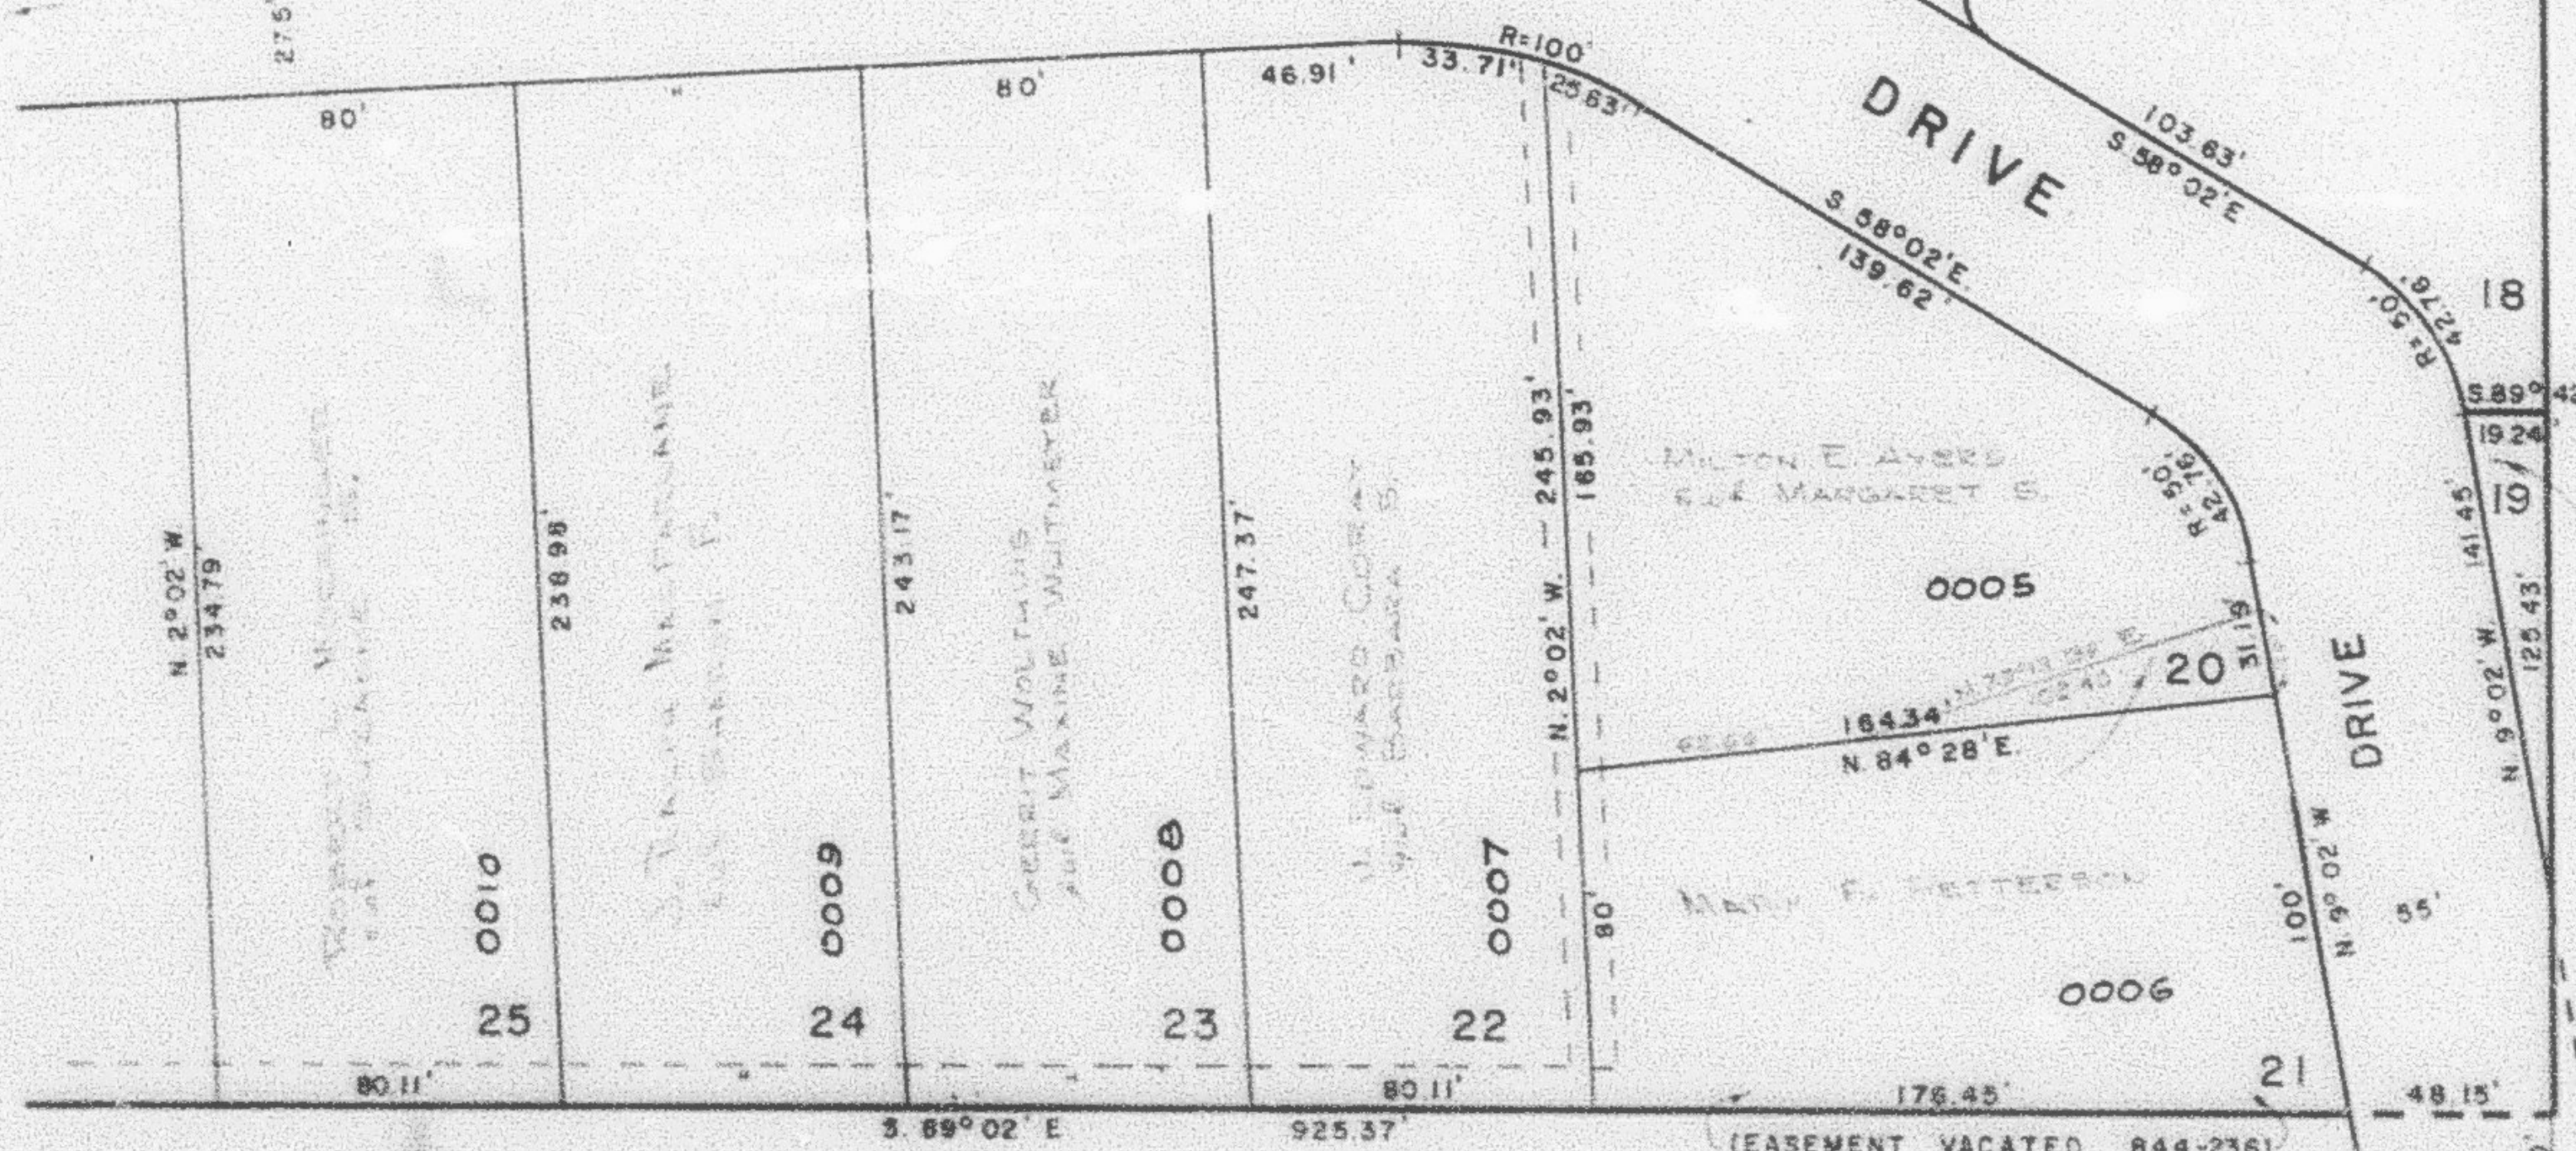

SEE P. 11

S.E. COR. OF
NW 1/4 OF SEC 3

UTAH STATE BOARD
OF LANDS RELATING
TO WATER RIGHTS

0004

MILTON E. AYERS
S. & MARGARET S.

0005

MARY F. WETTERSON

0006

(EASEMENT VACATED 844-2361)

BAKER DRIVE