

PART OF WEST 1/2 OF SEC. 3, T.5N., R.1W., S.L.B.M.

17

KINGSTON HEIGHTS ANNEX

TAXING UNIT: 25


LOTS 12 - 25
IN OGDEN CITY

SCALE 1" = 50'

PREFIX 05-017

FISTER-MARTIN SUBDIVISION
PAGES 14 & 15

SEE P 7

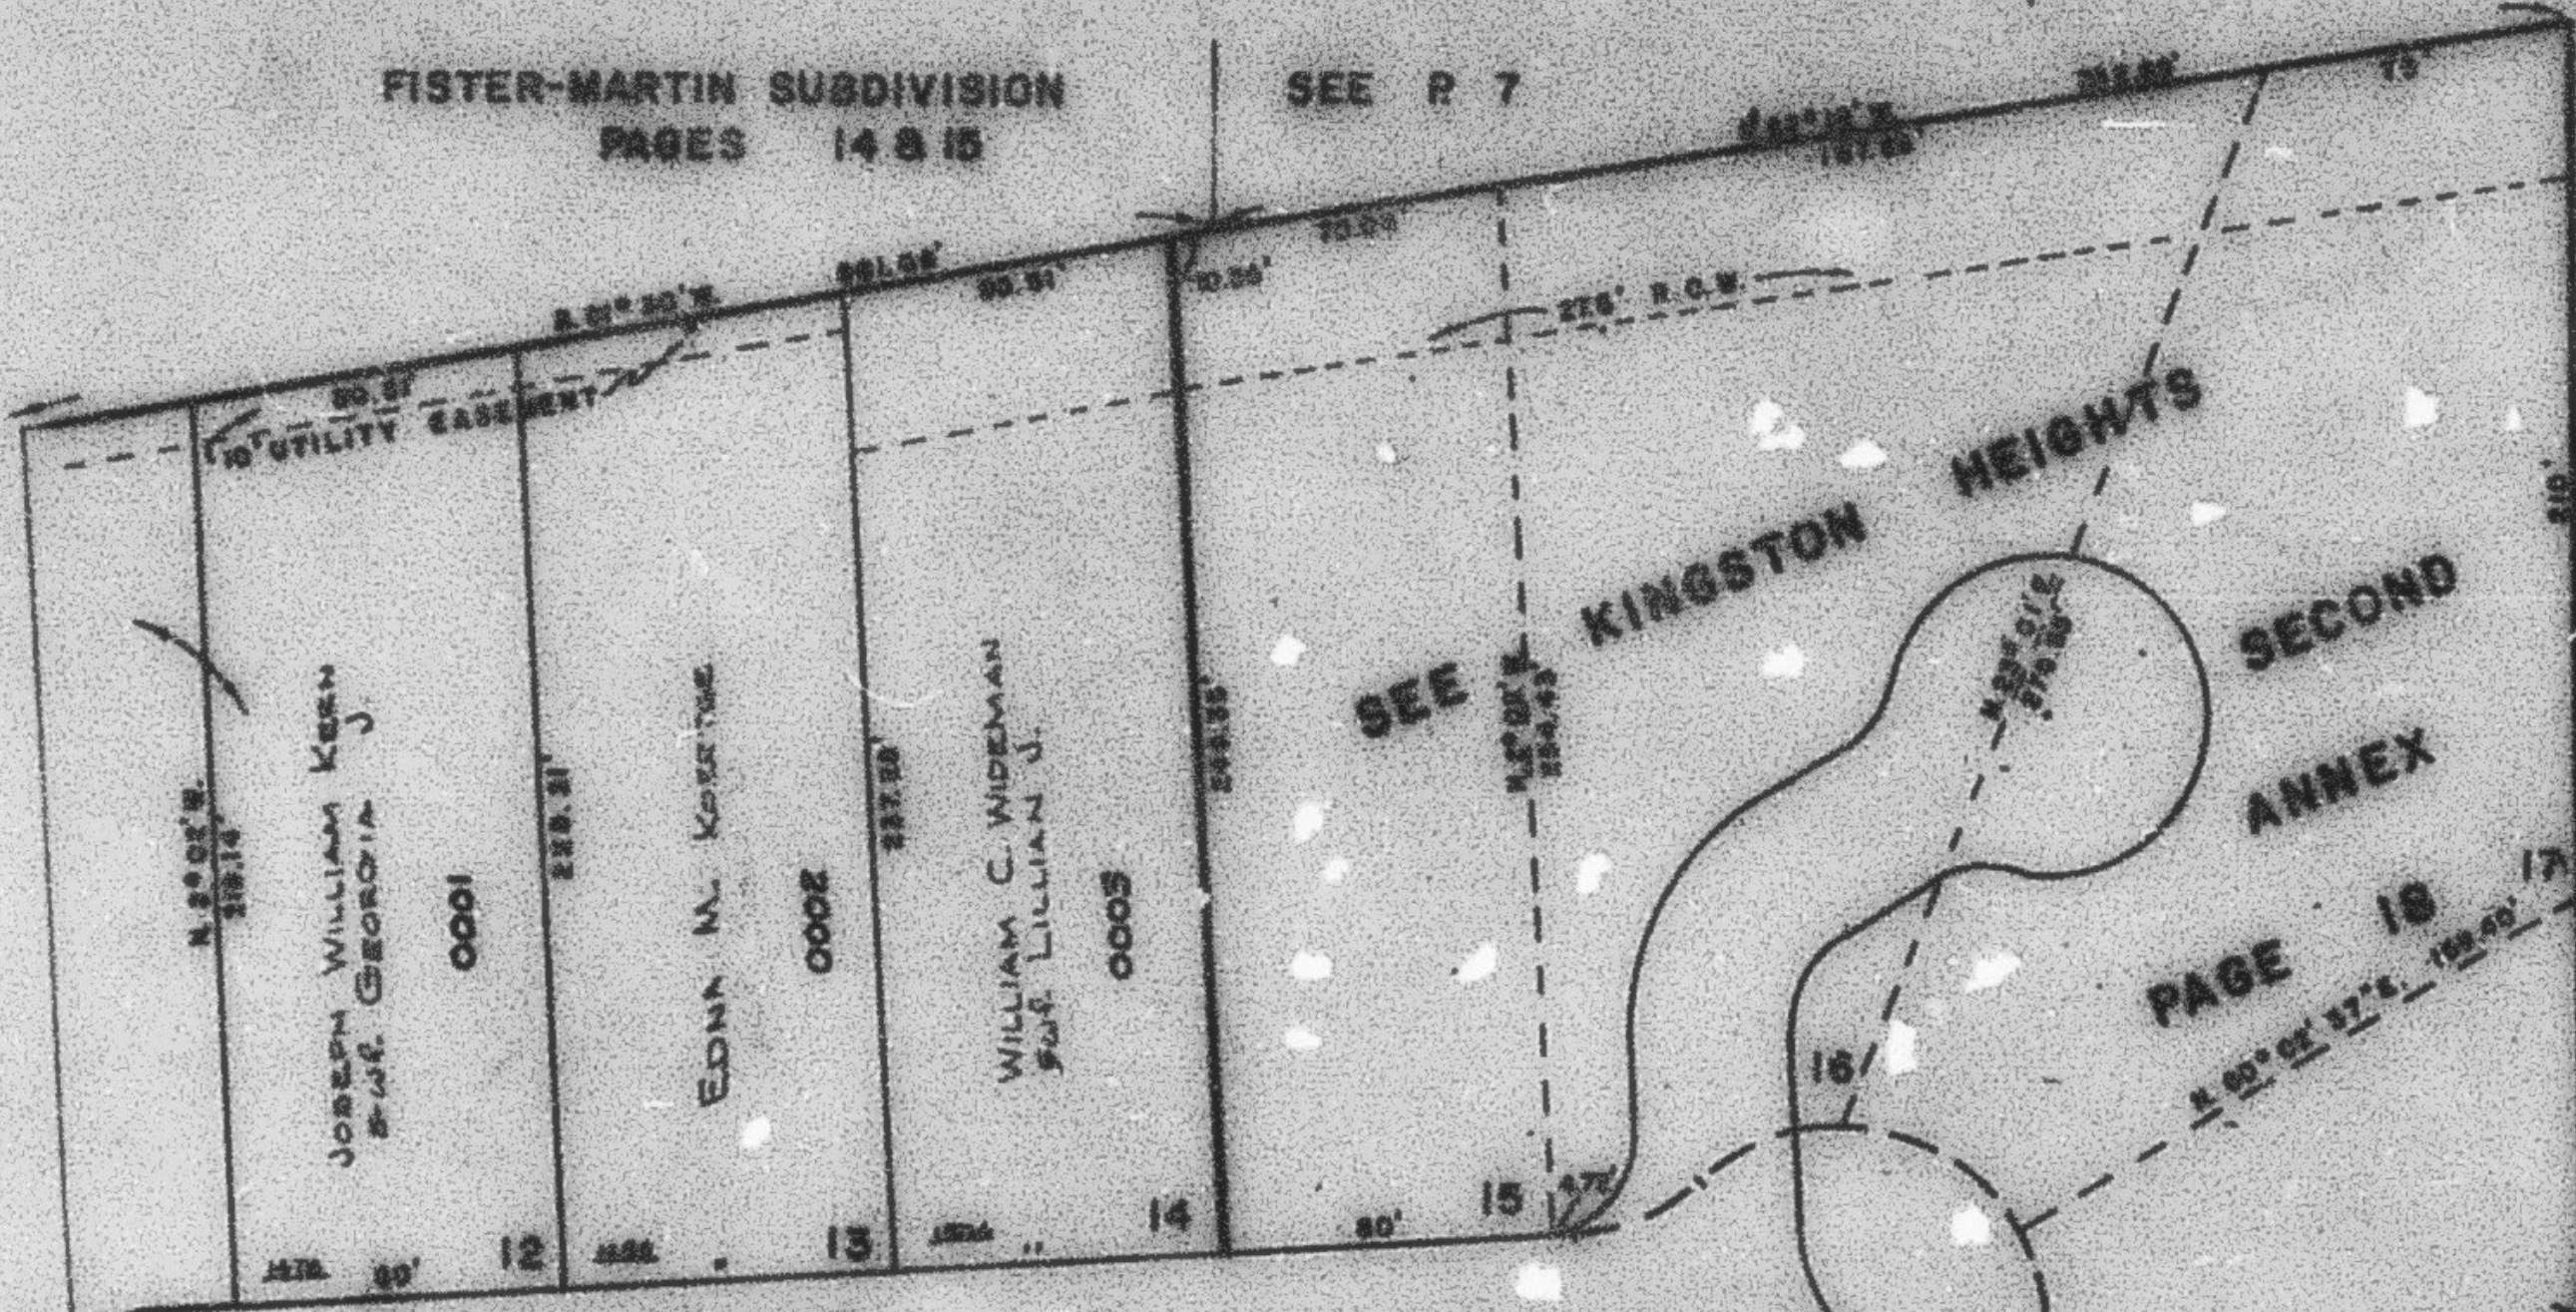

SEE KINGSTON HEIGHTS
SECOND
ANNEX
PAGE 18

SEE P 3

SEE P 16

KINGSTON



SEE P 11

MILTON E. AYERS
and MARGARET E.

0005

MARY F. PATTERSON

0006

UTAH STATE BOARD
OF HIGHER EDUCATION
FOR WESTERN STATE COLLEGE

0004

S.E. COR. OF
N.W. 1/4 OF SEC. 3

WEJ 2-70