

PART OF WEST 1/2 OF SECTION 3, T.5N., R.1W., S.L.B. & M.

KINGSTON HEIGHTS ANNEX

LOTS 12-25


IN OGDEN CITY

SCALE 1" = 50'

TAXING UNIT: 25

SEE PAGE 7

FISTER-MARTIN SUBDIVISION
SEE PAGES
14 & 15

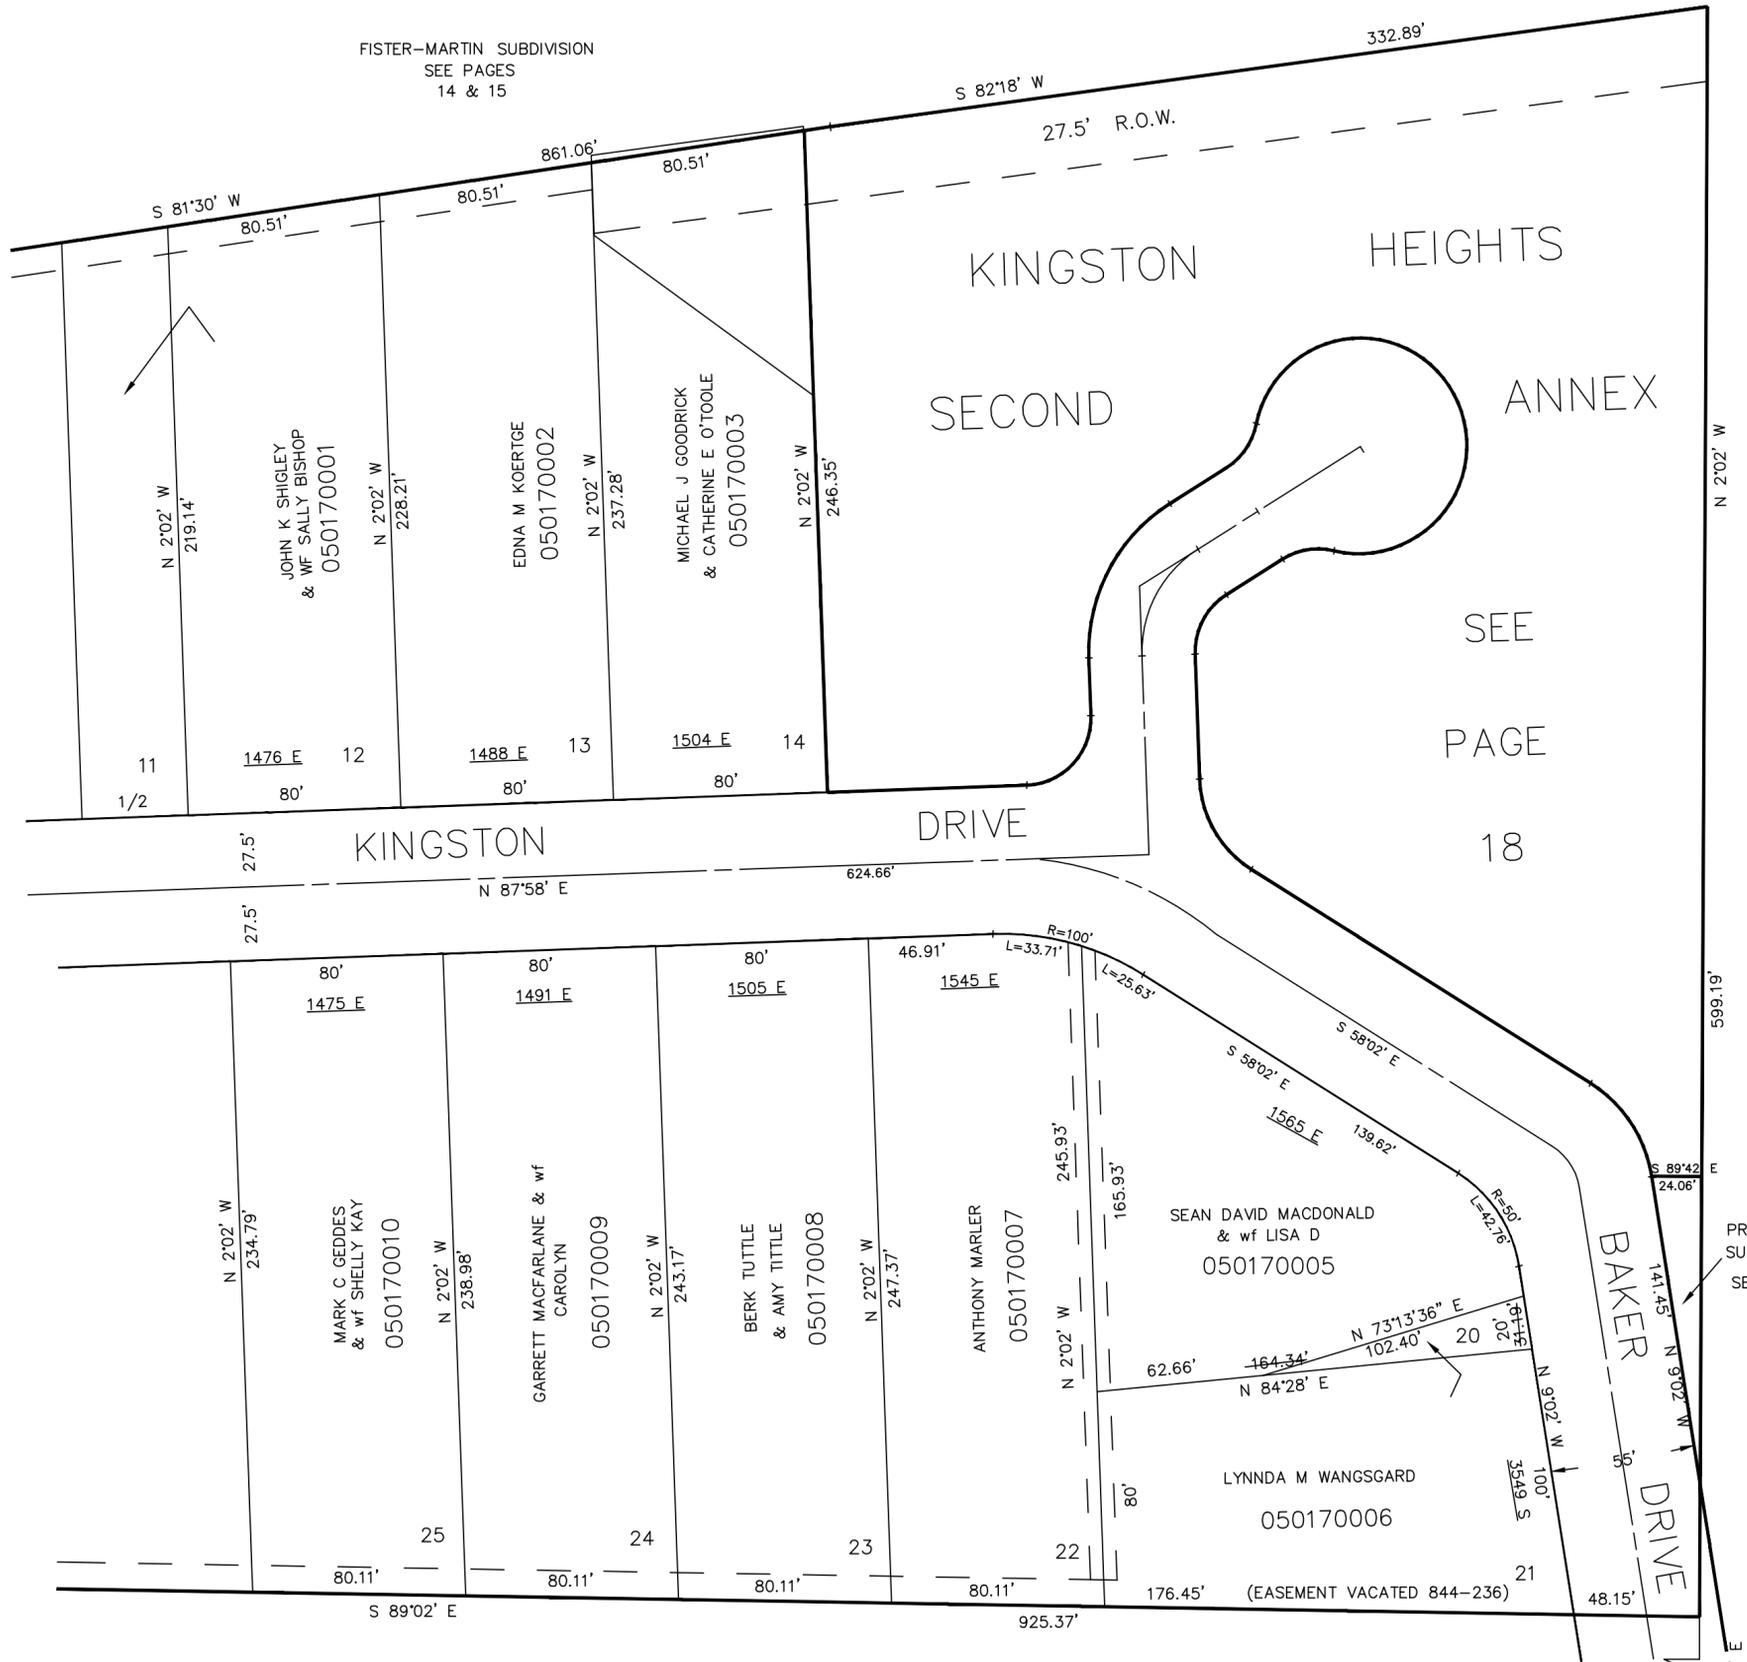

SEE PAGE 16

SEE PAGE 3

SEE
PAGE
18

SEE PAGE 11

10' UTILITY & DRAINAGE EASEMENTS EACH
SIDE OF PROPERTY LINES AS INDICATED
BY DASHED LINES EXCEPT AS OTHERWISE
SHOWN.

FOR COMPLETE ENG DATA SEE
ORIGINAL DEDICATION PLAT IN
BOOK 9, PAGE 81 OF RECORDS.

S.E. CORNER OF
N.W. 1/4 OF SEC. 3

