

PART OF WEST 1/2 OF SECTION 3, T.5N., R.1W., S.L.B. & M.

17

KINGSTON HEIGHTS ANNEX

LOTS 12-25

IN OGDEN CITY


SCALE 1" = 50'

TAXING UNIT: 25

SEE PAGE 7

SEE PAGE 16

SEE PAGE 3

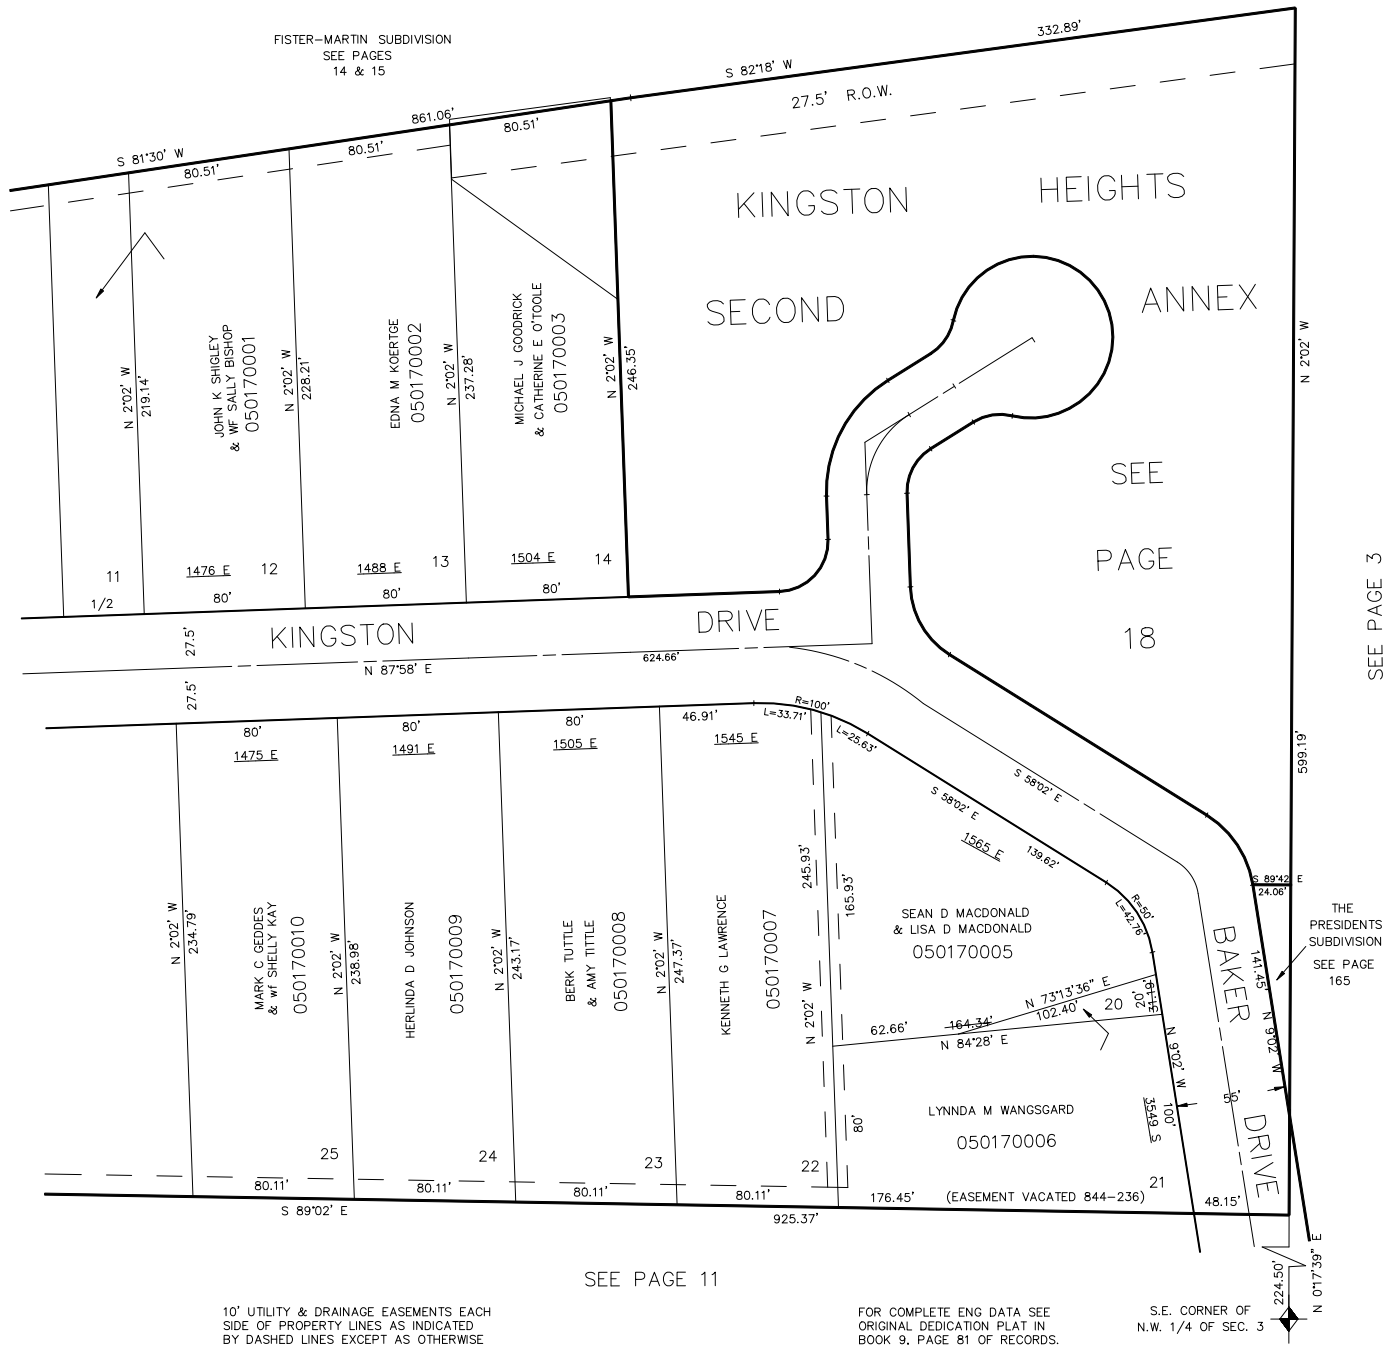

SEE PAGE 11

10' UTILITY & DRAINAGE EASEMENTS EACH SIDE OF PROPERTY LINES AS INDICATED BY DASHED LINES EXCEPT AS OTHERWISE SHOWN.

FOR COMPLETE ENG DATA SEE ORIGINAL DEDICATION PLAT IN BOOK 9, PAGE 81 OF RECORDS.

S.E. CORNER OF N.W. 1/4 OF SEC. 3

FOR TAX PURPOSES ONLY

LHK 02-91