


A SUBDIVISION OF LOTS 15 TO 18, INCLUSIVE, KINGSTON HEIGHTS ANNEX
KINGSTON HEIGHTS SECOND ANNEX

IN OGDEN CITY
SCALE 1" = 40'

PAGE 19 OMITTED

TAXING UNIT: 25

SEE PAGE 7

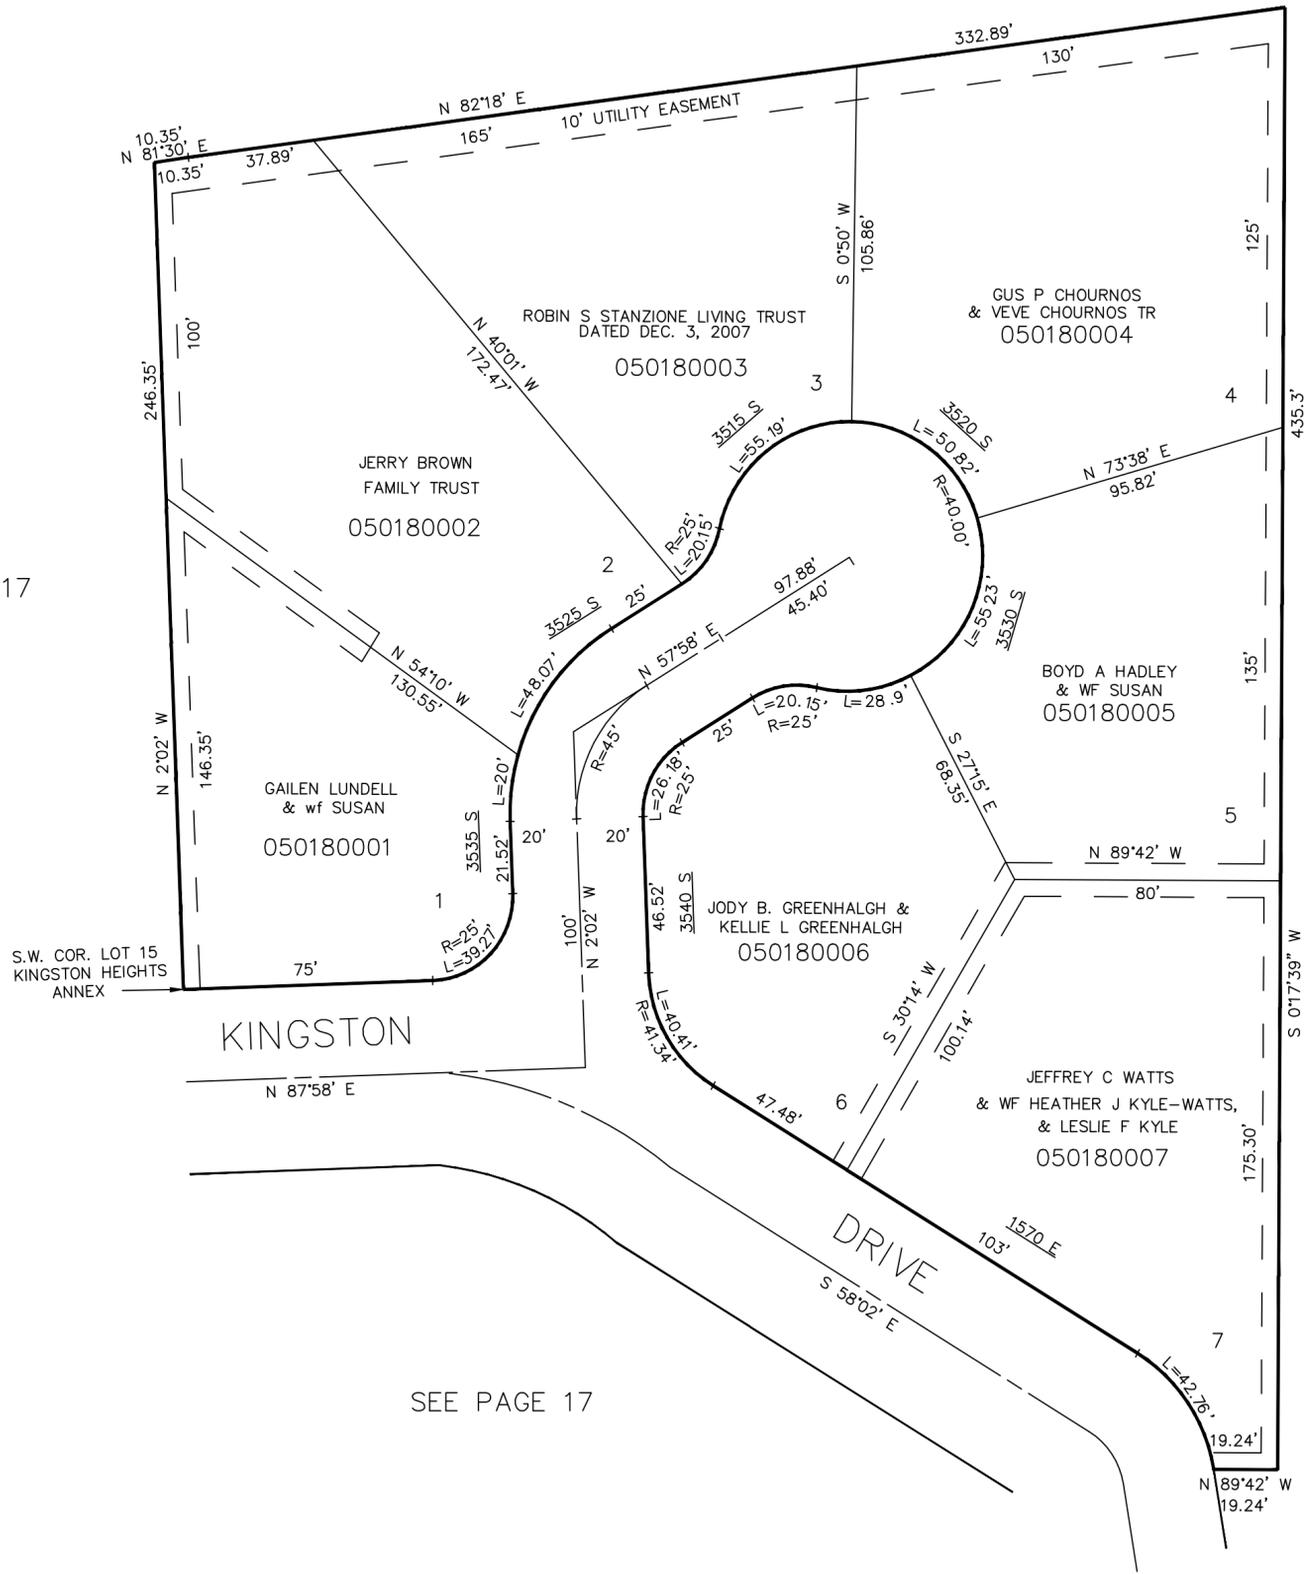

SEE PAGE 17

SEE PAGE 3

SEE PAGE 17

5' UTILITY & DRAINAGE EASEMENTS EACH
SIDE OF PROPERTY LINES AS INDICATED
BY DASHED LINES EXCEPT AS OTHERWISE
SHOWN.

FOR COMPLETE ENG DATA SEE
ORIGINAL DEDICATION PLAT IN
BOOK 10, PAGE 59 OF RECORDS.