

PART OF SW 1/4 OF NW 1/4 OF SEC. 3, T. 9 N., R. 1 W., S. L. 9 & 10 M.
BLOCKS 28, 34 & 35 NELSON PARK ADDITION

21

TAXING UNIT: 25


IN OGDEN CITY
 SCALE: 1" = 60'

PREFIX: 05-021

• OGDEN CITY DATA
 • ORIGINAL DEDICATION

SEE PAGE 20

SEE PAGE 9-2

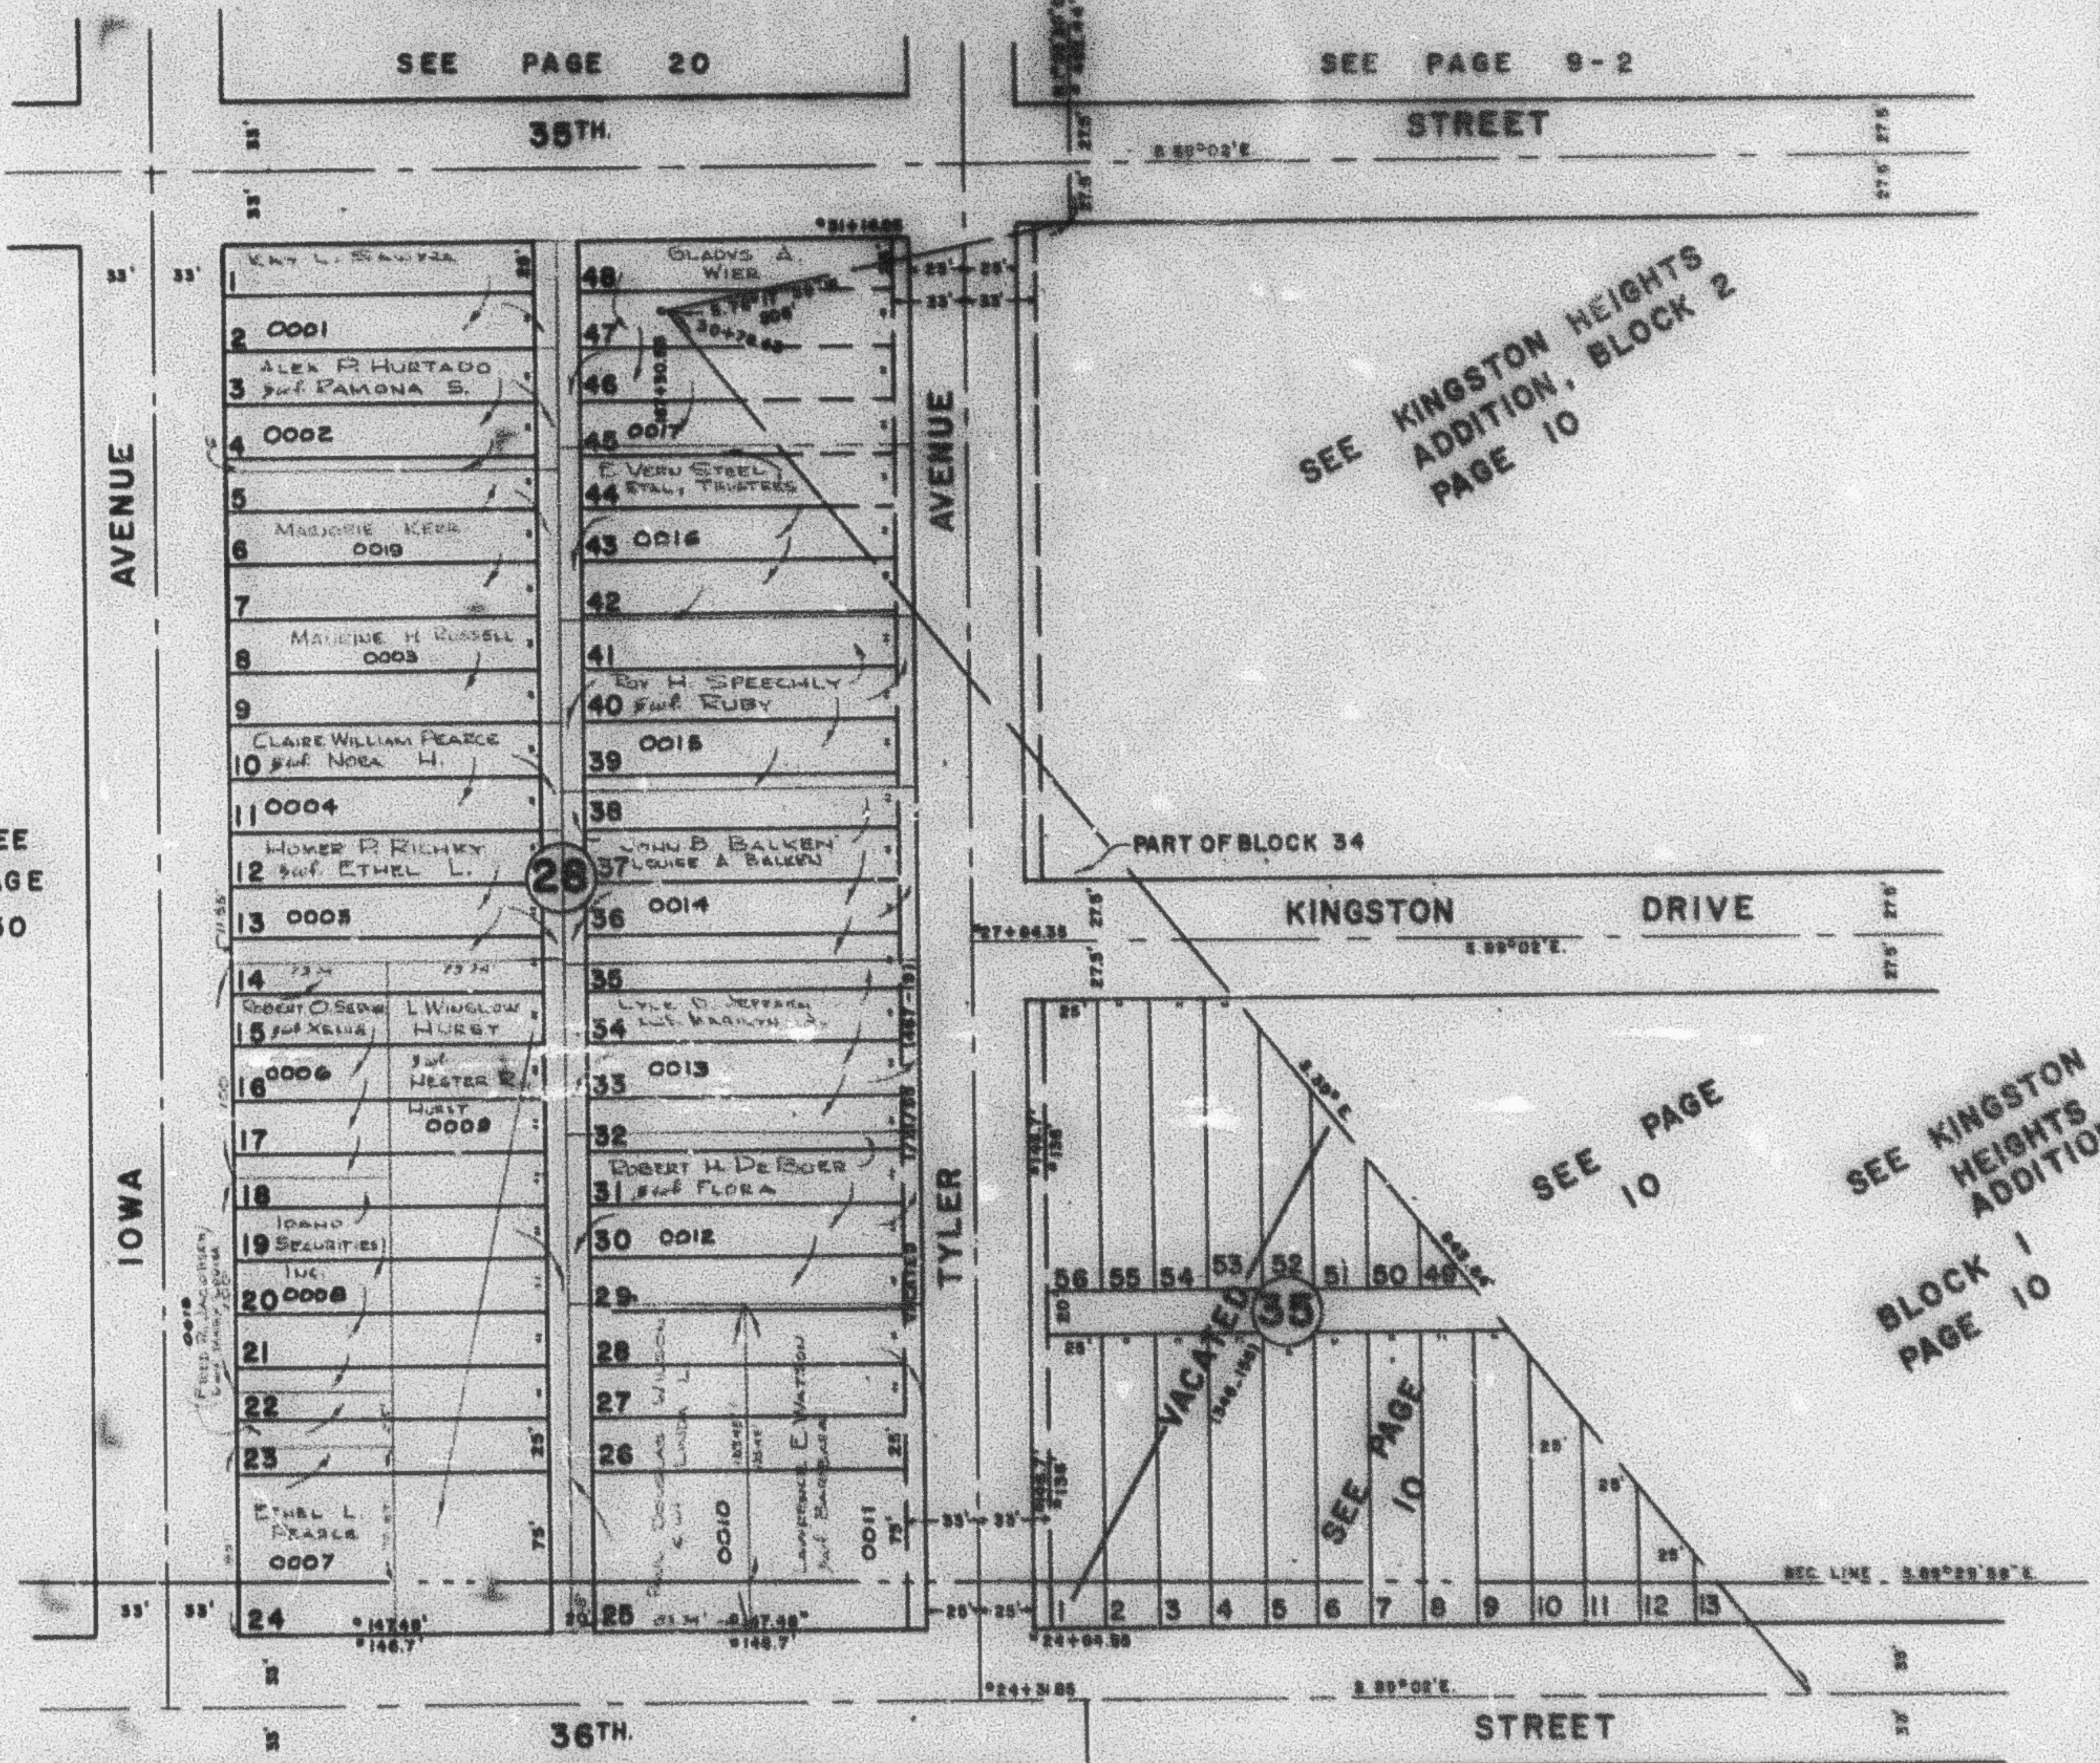

SEE PAGE 50

SEE KINGSTON HEIGHTS
 ADDITION, BLOCK 2
 PAGE 10

PART OF BLOCK 34

SEE PAGE 10

SEE KINGSTON HEIGHTS
 ADDITION
 BLOCK 1
 PAGE 10

5

SEE PAGE 25

WFJ 3-70