


PART OF S.W. 1/4 OF N.W. 1/4 OF SECTION 3, T.5N., R.1W., S.L.B. & M.

NELSON PARK ADDITION BLOCKS 28, 34 & 35

TAXING UNIT: 25

IN OGDEN CITY

SCALE 1" = 60'

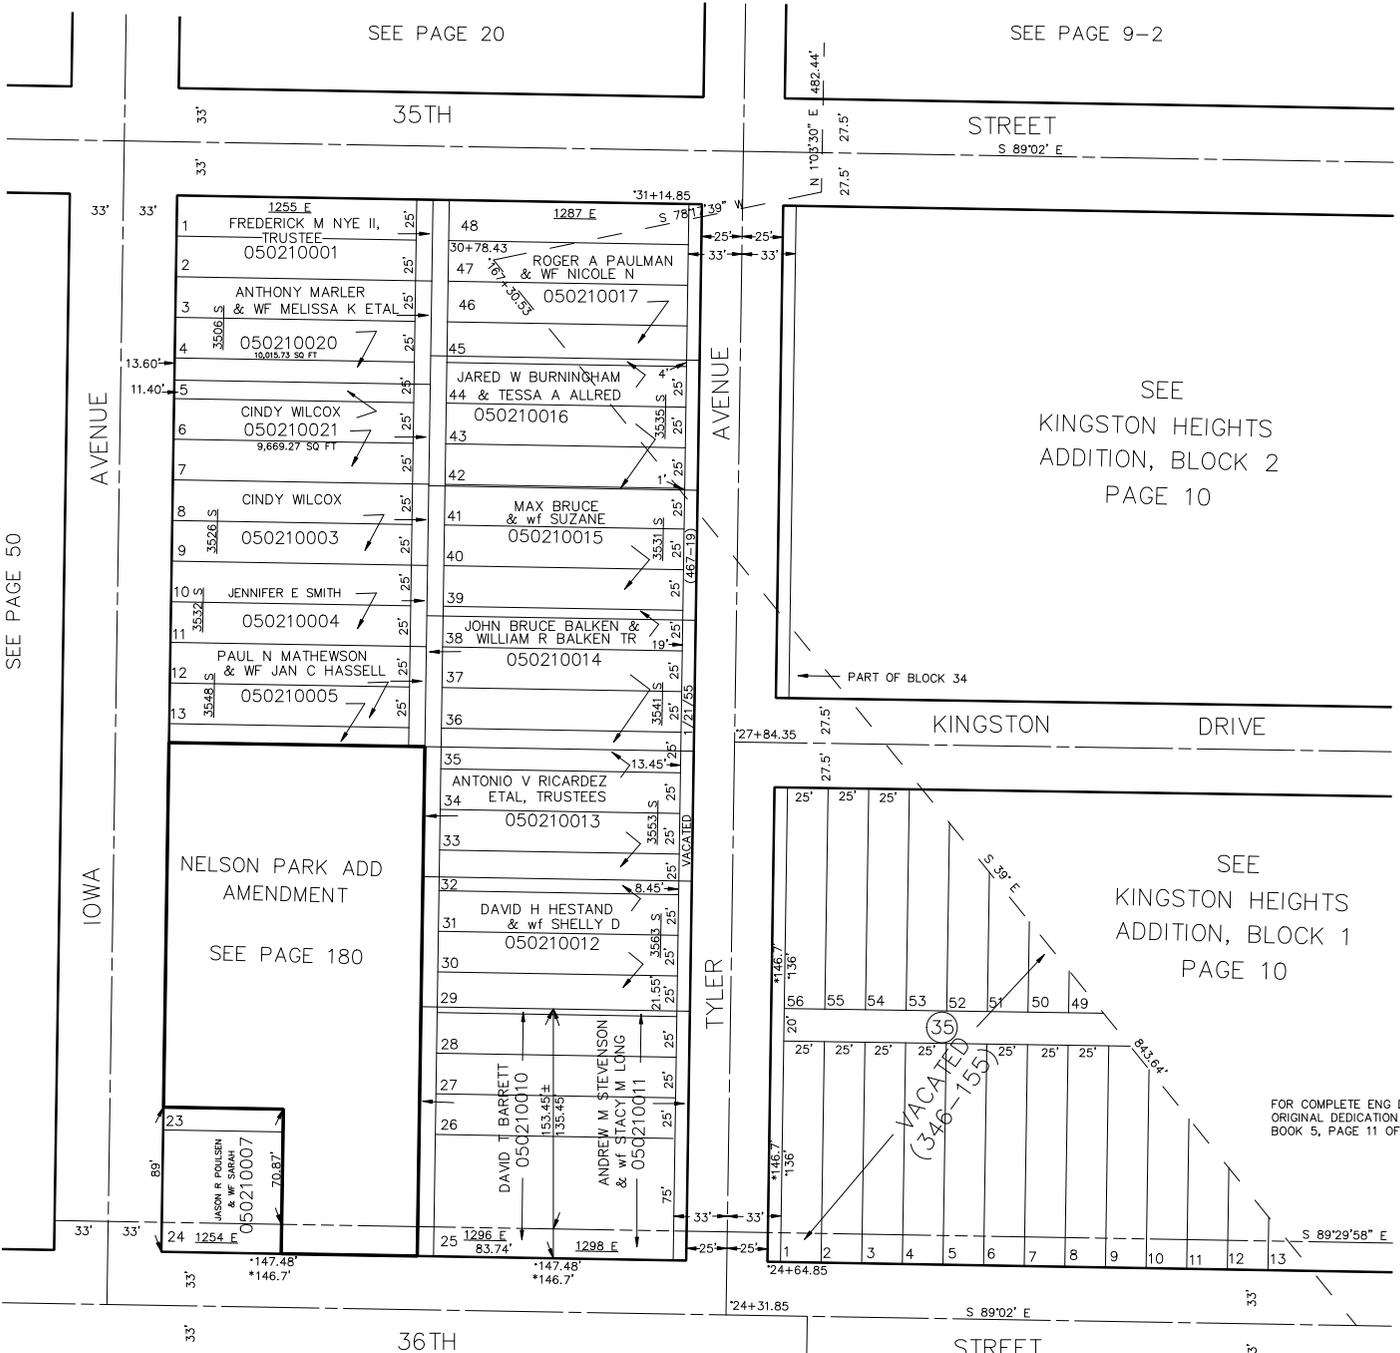

SEE PAGE 50

SEE PAGE 20

SEE PAGE 9-2

SEE
KINGSTON HEIGHTS
ADDITION, BLOCK 2
PAGE 10

SEE
KINGSTON HEIGHTS
ADDITION, BLOCK 1
PAGE 10

NELSON PARK ADD
AMENDMENT
SEE PAGE 180

VACATED
(346-155)

FOR COMPLETE ENG DATA SEE
ORIGINAL DEDICATION PLAT IN
BOOK 5, PAGE 11 OF RECORDS.

* ORIGINAL DEDICATION
• OGDEN CITY DATA

SEE PAGE 25