

PART OF SOUTH 1/2 OF SECTION 3, T.5N., R.1W., S.L.B.&M.

23

MOUNT OGDEN ADDITION

BLOCKS 182

IN OGDEN CITY

SCALE 1" = 50'

TAXING UNIT: 25

PREFIX: 05-023

SEE PAGE 3

1/4 SEC. LINE S. 89° 29' 59" E.

SEE N.W. 1/4 OF SEC. 3, PAGE 11

CENTER OF SEC. 3
JAMES BIRD ALLEN, JR.
(OGDEN CITY)
L=78.40'

36TH STREET.

STREET.

N. 89° 02' W.

359.02'

49.71'

SEE P. 24


AVENUE

SEE P. 24

SEE P. 24

N. 0° 58' E.


TAYLOR

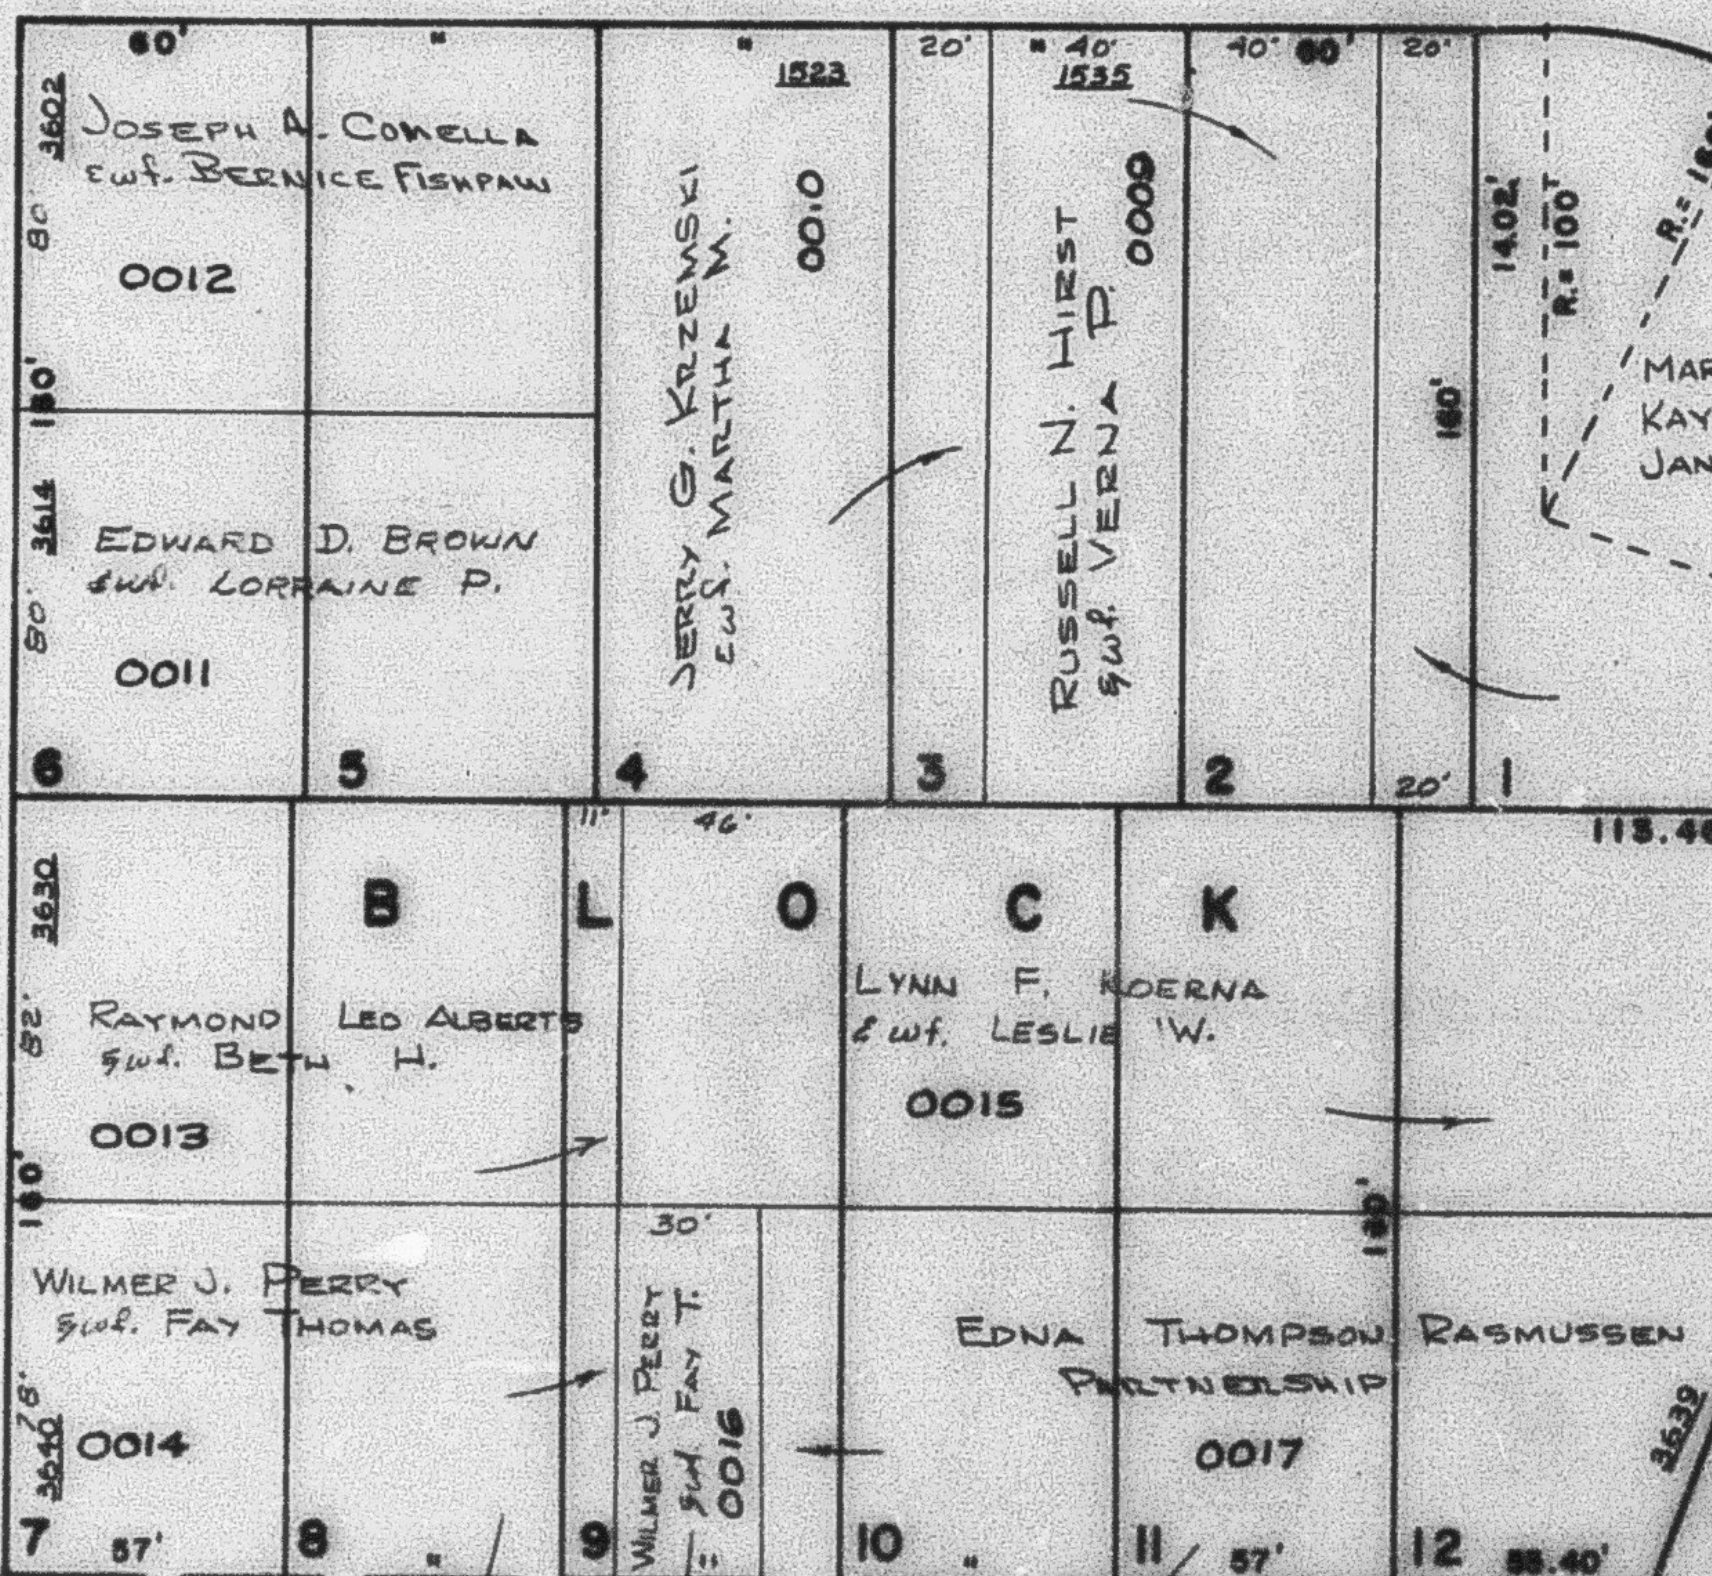

VACATED 6/2/82 (1986-1987)

OGDEN DRIVE

MOUNT

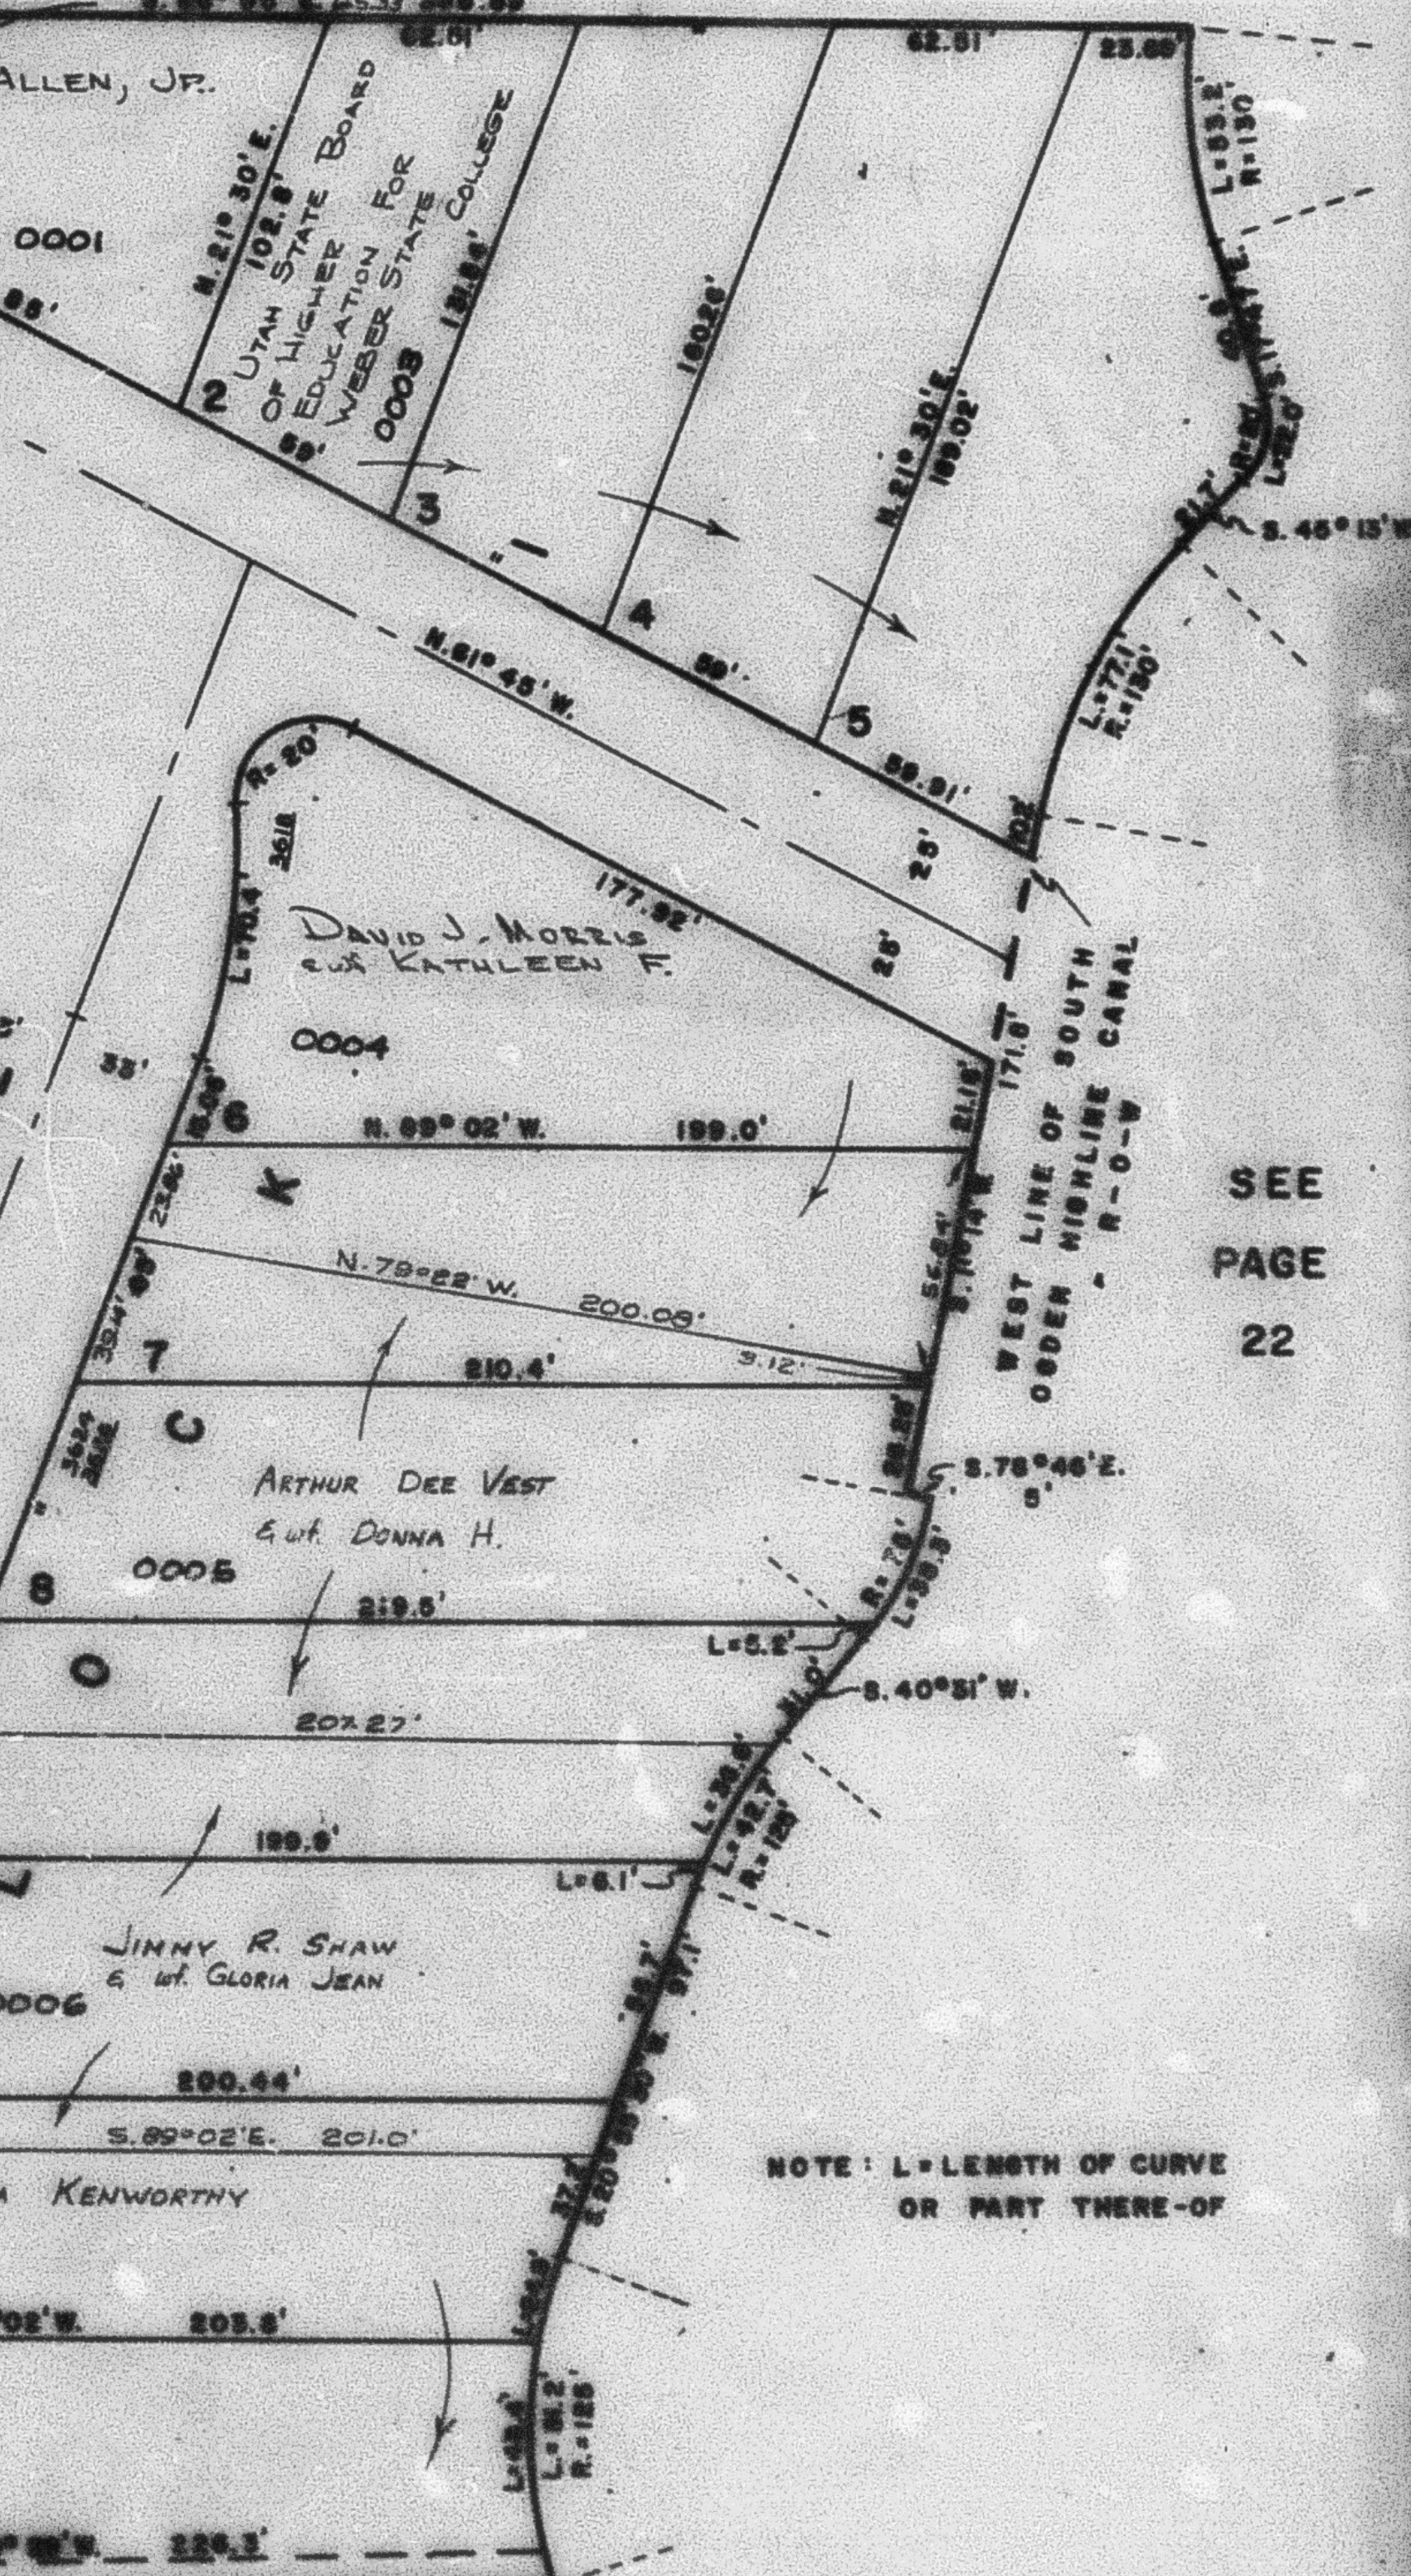

NOTE: L = LENGTH OF CURVE OR PART THERE-OF

SEE PAGE 22

BUREAU OF RECLAMATION EASEMENT

SEE PAGE 25

W.F.J. 3-70